



0126

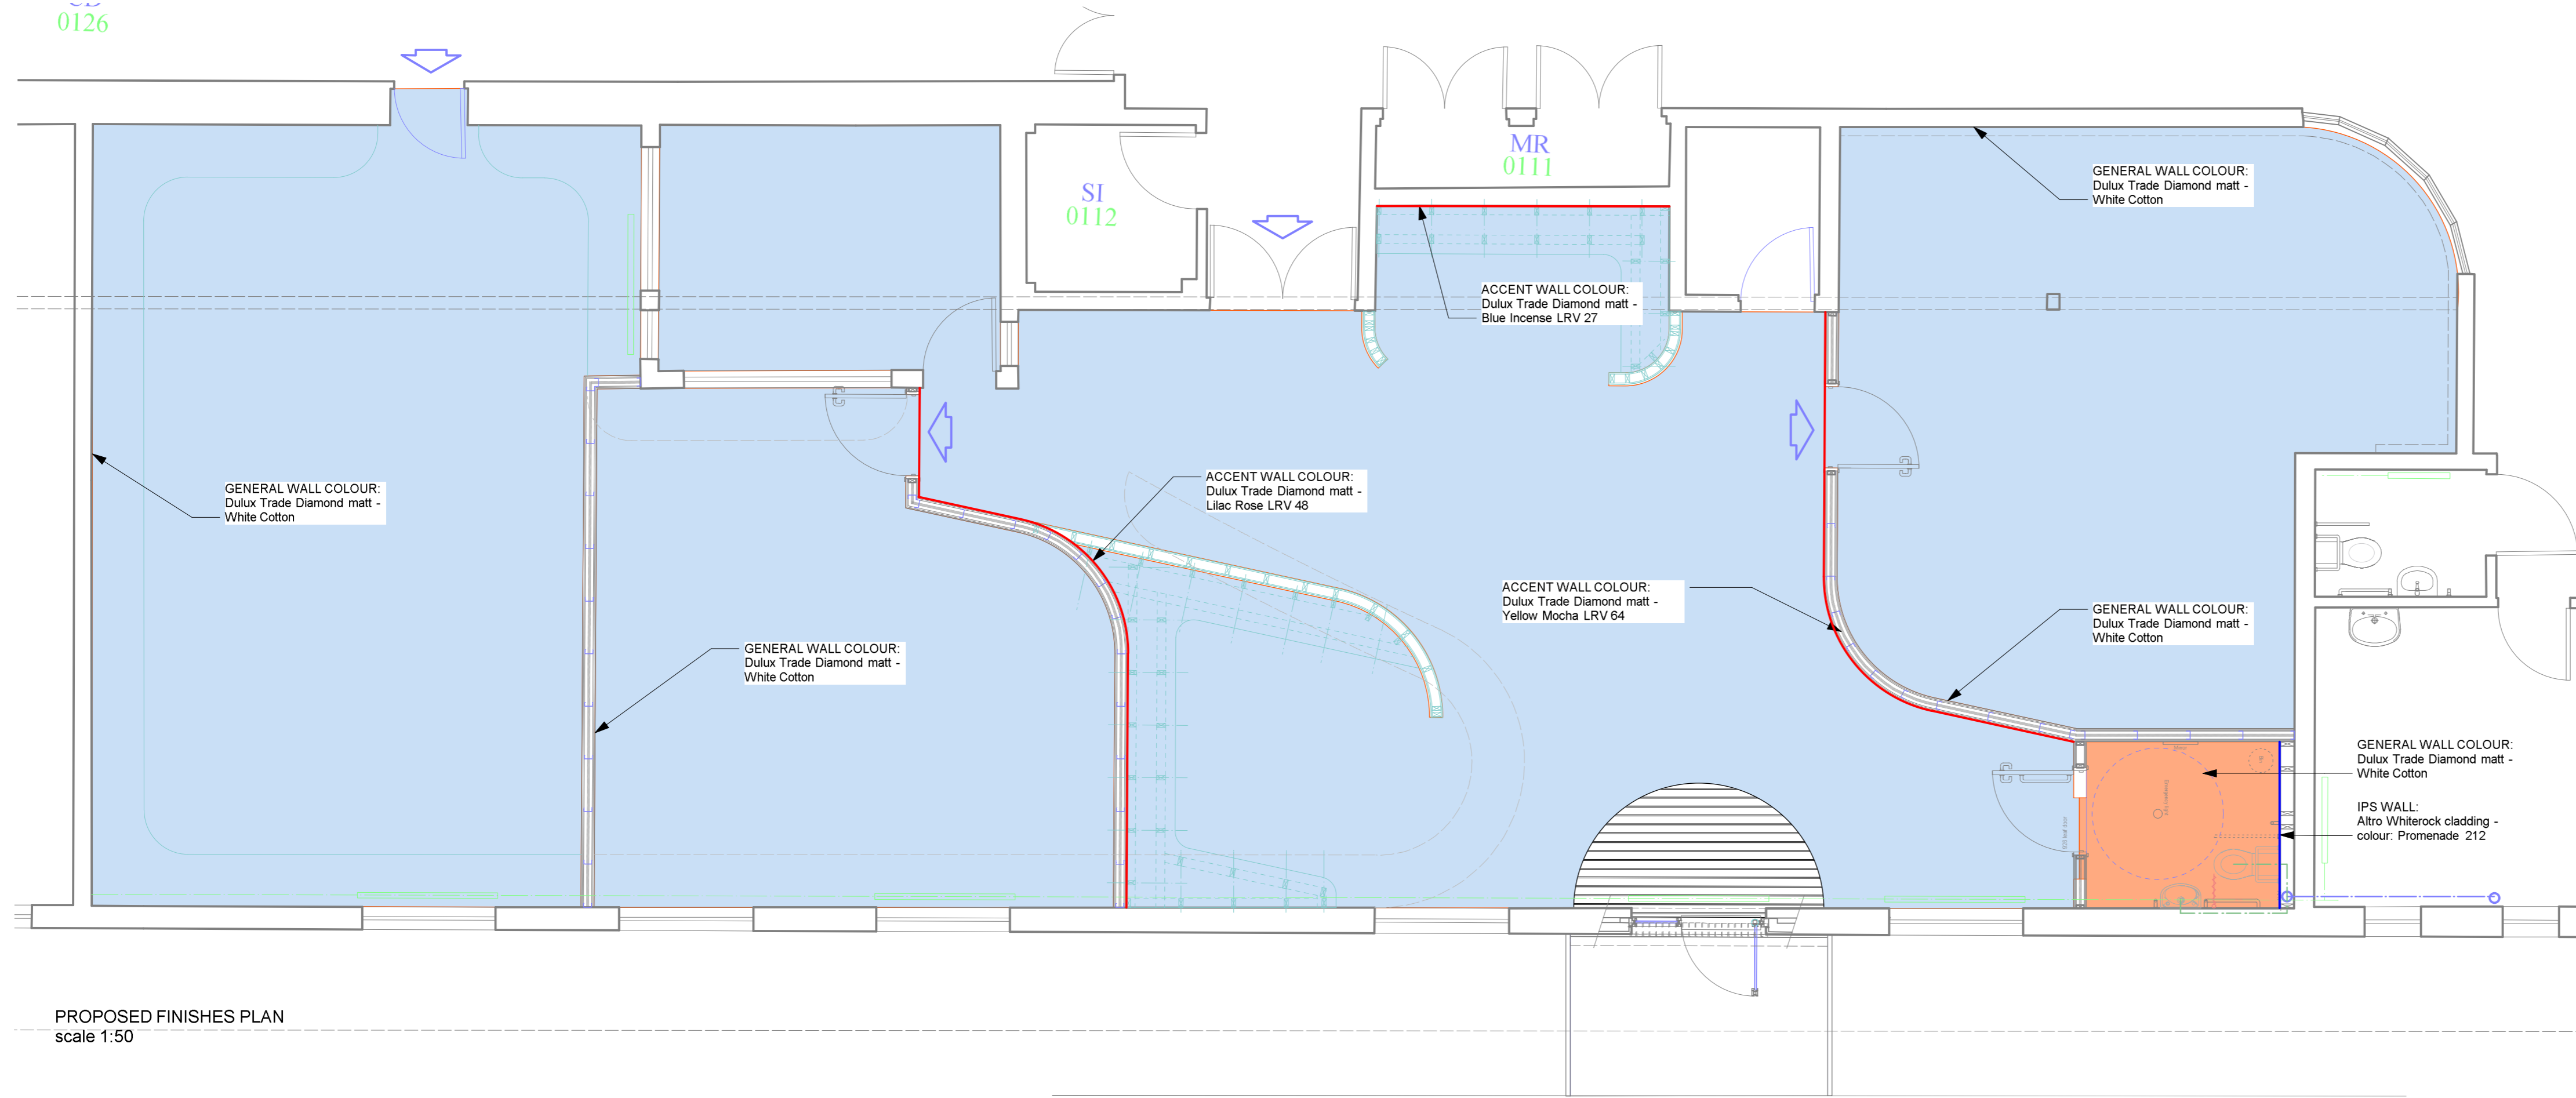

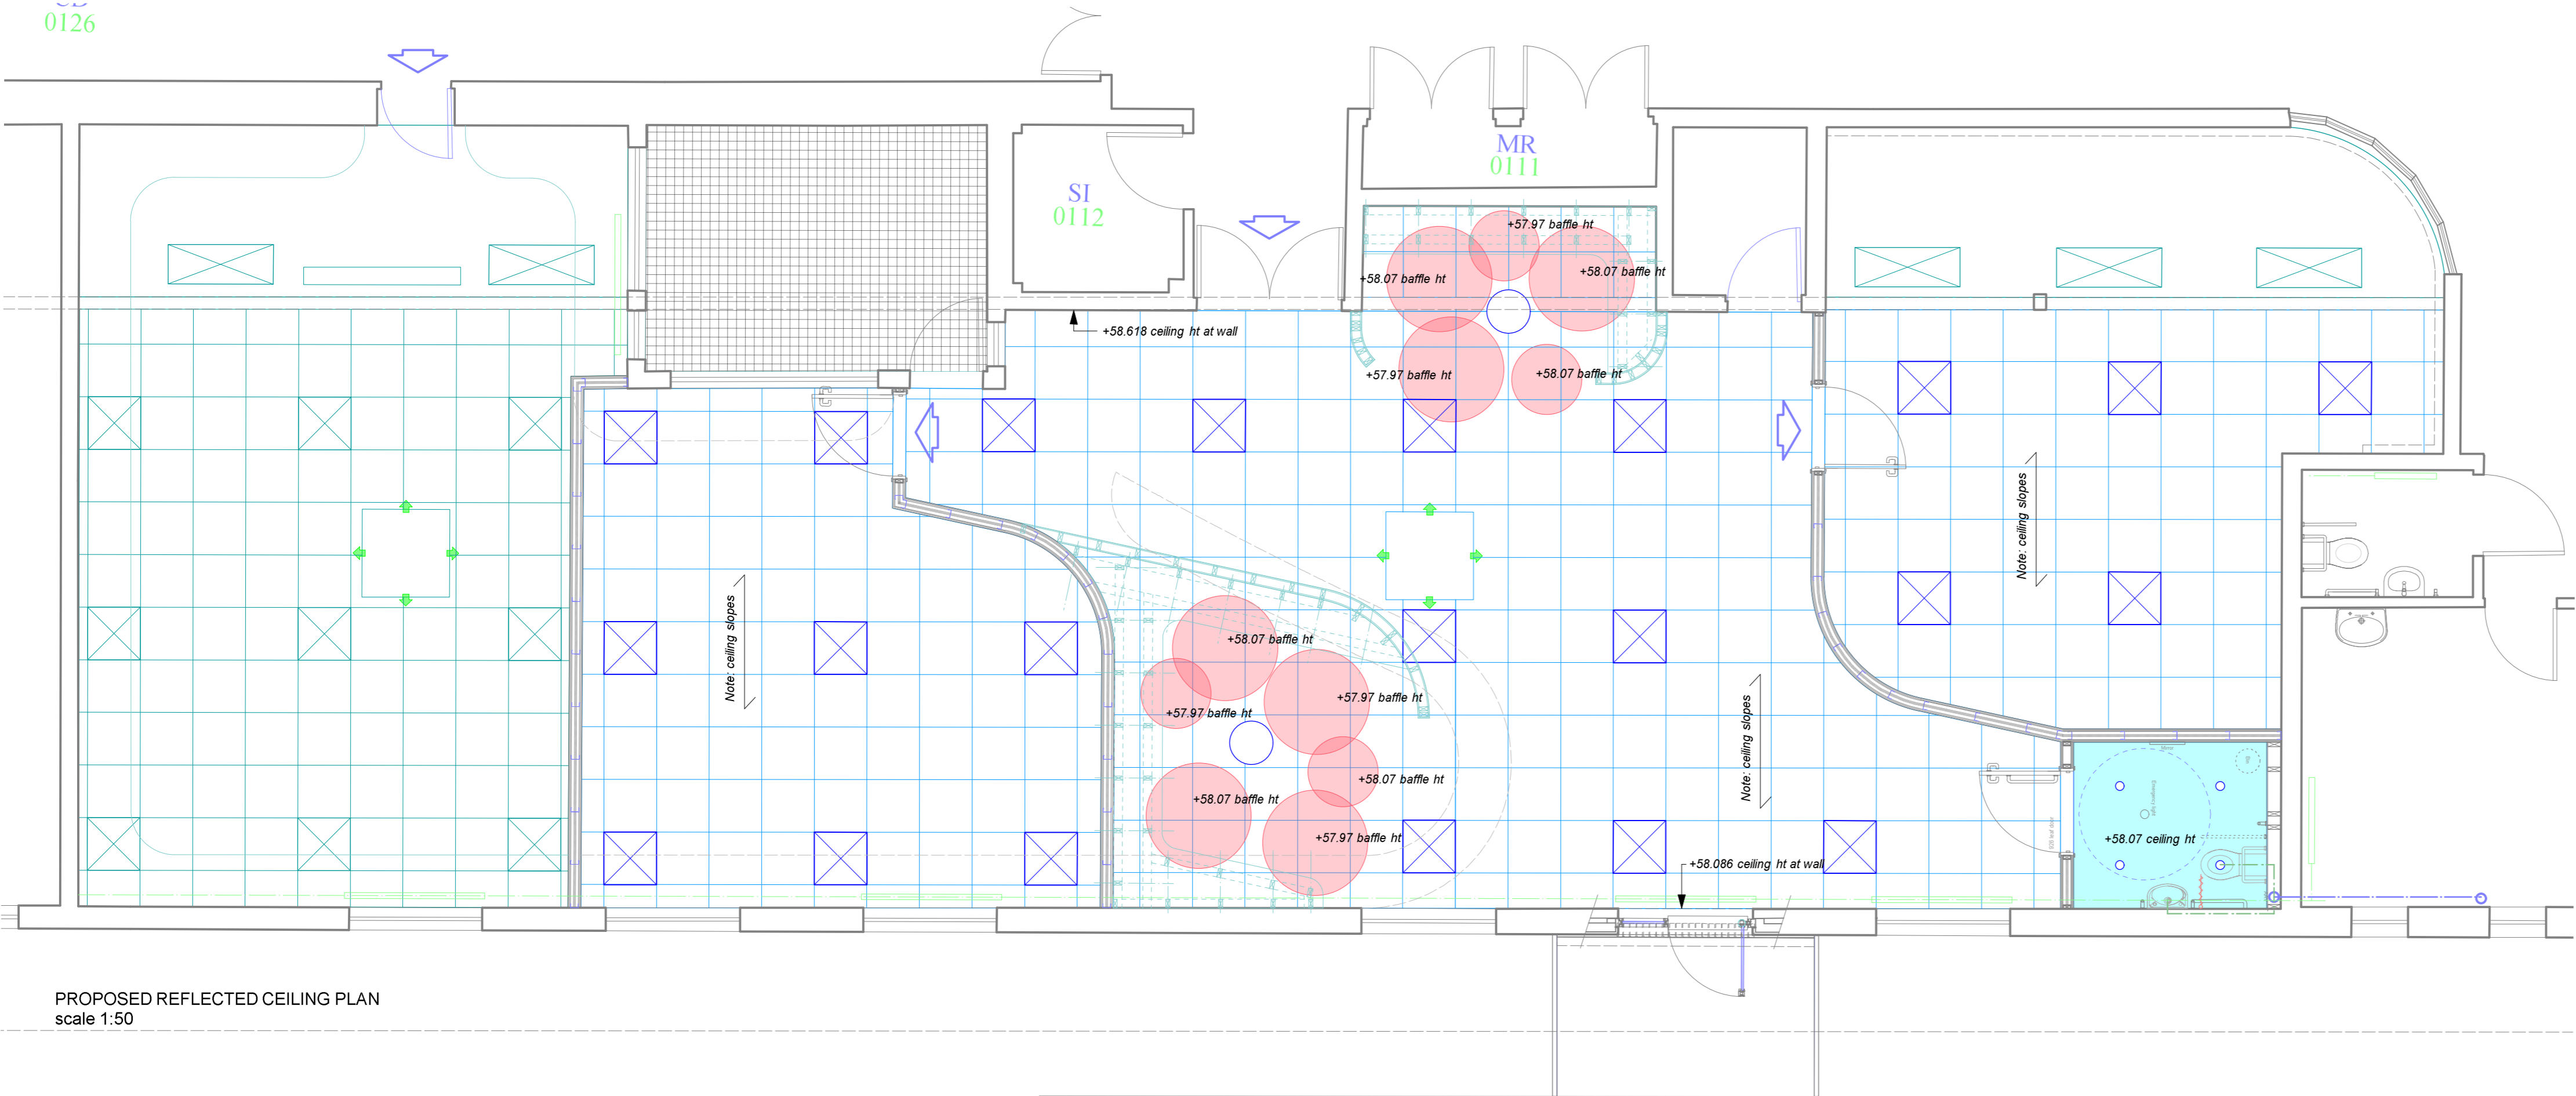






 
 





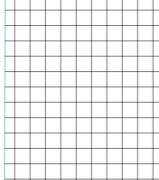
PROPOSED FINISHES PLAN  
scale 1:50


0126

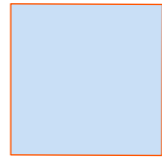

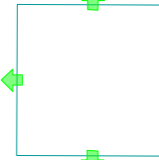PROPOSED REFLECTED CEILING PLAN  
scale 1:50

LEGEND

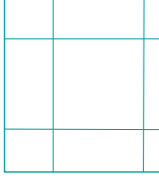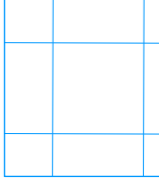-  New Paragon Workspace Loop 600 x 600mm carpet tiles Colour: Graphite
-  New Altro Stronghold vinyl Colour: Dolphin 212
-  New Paragon Workspace Entrack 50 barrier matting
-  Existing split system ceiling mounted heater unit
-  Existing 600 x 1200mm surface mounted fluorescent light fitting
-  Existing surface mounted fluorescent light fitting
-  Existing 600 x 600mm lay-in grid mounted fluorescent light fitting
-  New 600 x 600mm lay-in grid mounted fluorescent light fitting
-  New Thorn Lighting Novaline Style 3000k 497mm dia suspended LED light fitting
-  New Thorn Lighting Chalice 74 recessed LED light fitting
-  New Ecophone Solo suspended acoustic baffles 800/1200mm dia
-  Existing 600 x 600mm lay-in grid suspended ceiling (remaining)
-  New Armstrong Ultima Plus 600 x 600mm lay-in grid suspended ceiling
-  New Armstrong DGS Shortspan suspended ceiling system with 15mm thick Gyproc Soundbloc plasterboard ceiling with skim finish
-  Existing open grid suspended ceiling (remaining)

revision	date	details	notes
			
<b>PAIGNTON ACADEMY NEW STEPS ENHANCED PROVISION - BLOCK D</b>			
<b>PROPOSED FINISHES + REFLECTED CEILING PLAN</b>			
<b>BUILDING REGULATIONS</b>			
drawing number	revision	sheet	
3994.BR.D.AL.03		A1	
scale	date	drawn	checked
1:50	Jan 2024	JLC	
<b>MTA chartered architects</b>			
<small>MTA Chartered Architects Ltd. tel: 01803 851010        52 Fore Street Brixham Devon TQ5 8DZ 01803 854807        e-mail: enquiries@mtaarchitects.co.uk        web: www.mtaarchitects.co.uk</small>			



# PAIGNTON ACADEMY STEPS ENHANCED PROVISION

This drawing is the Copyright of MTA Chartered Architects Ltd