



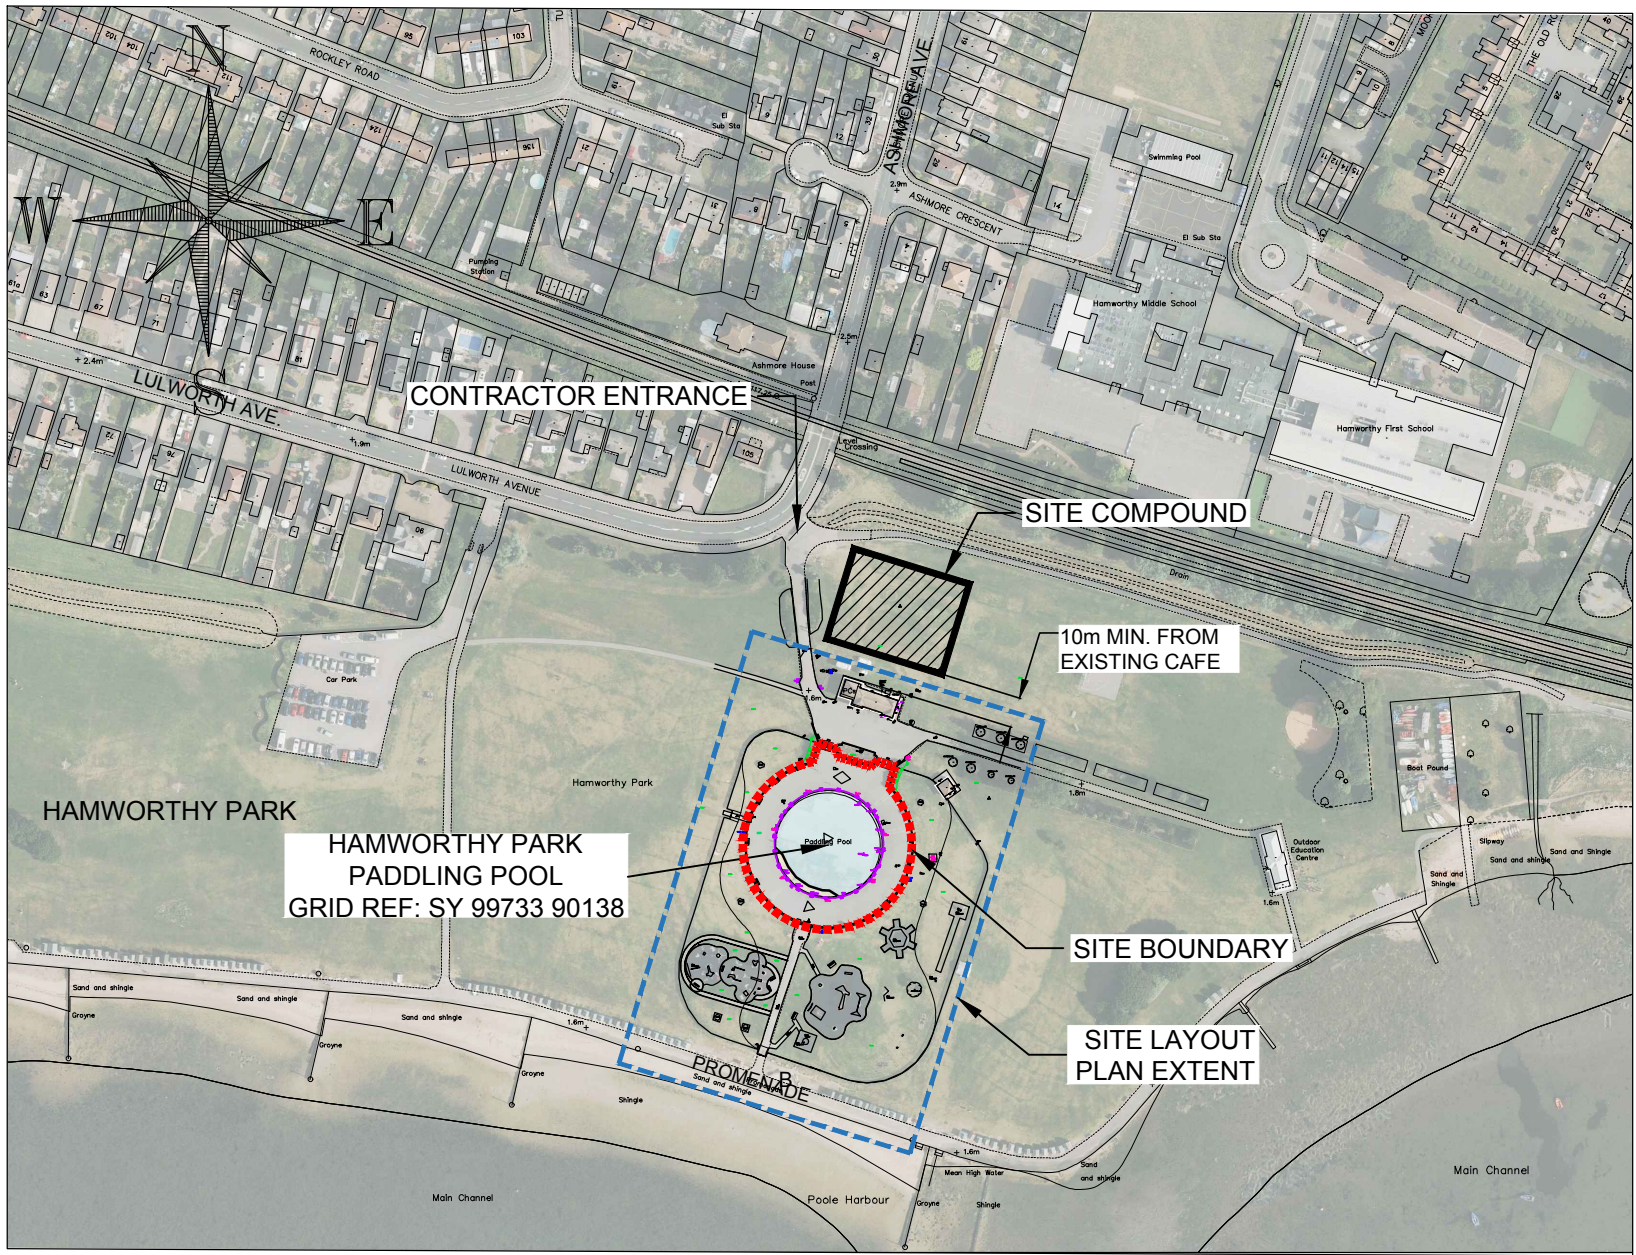

LOCATION PLAN
Scale: 1:2500

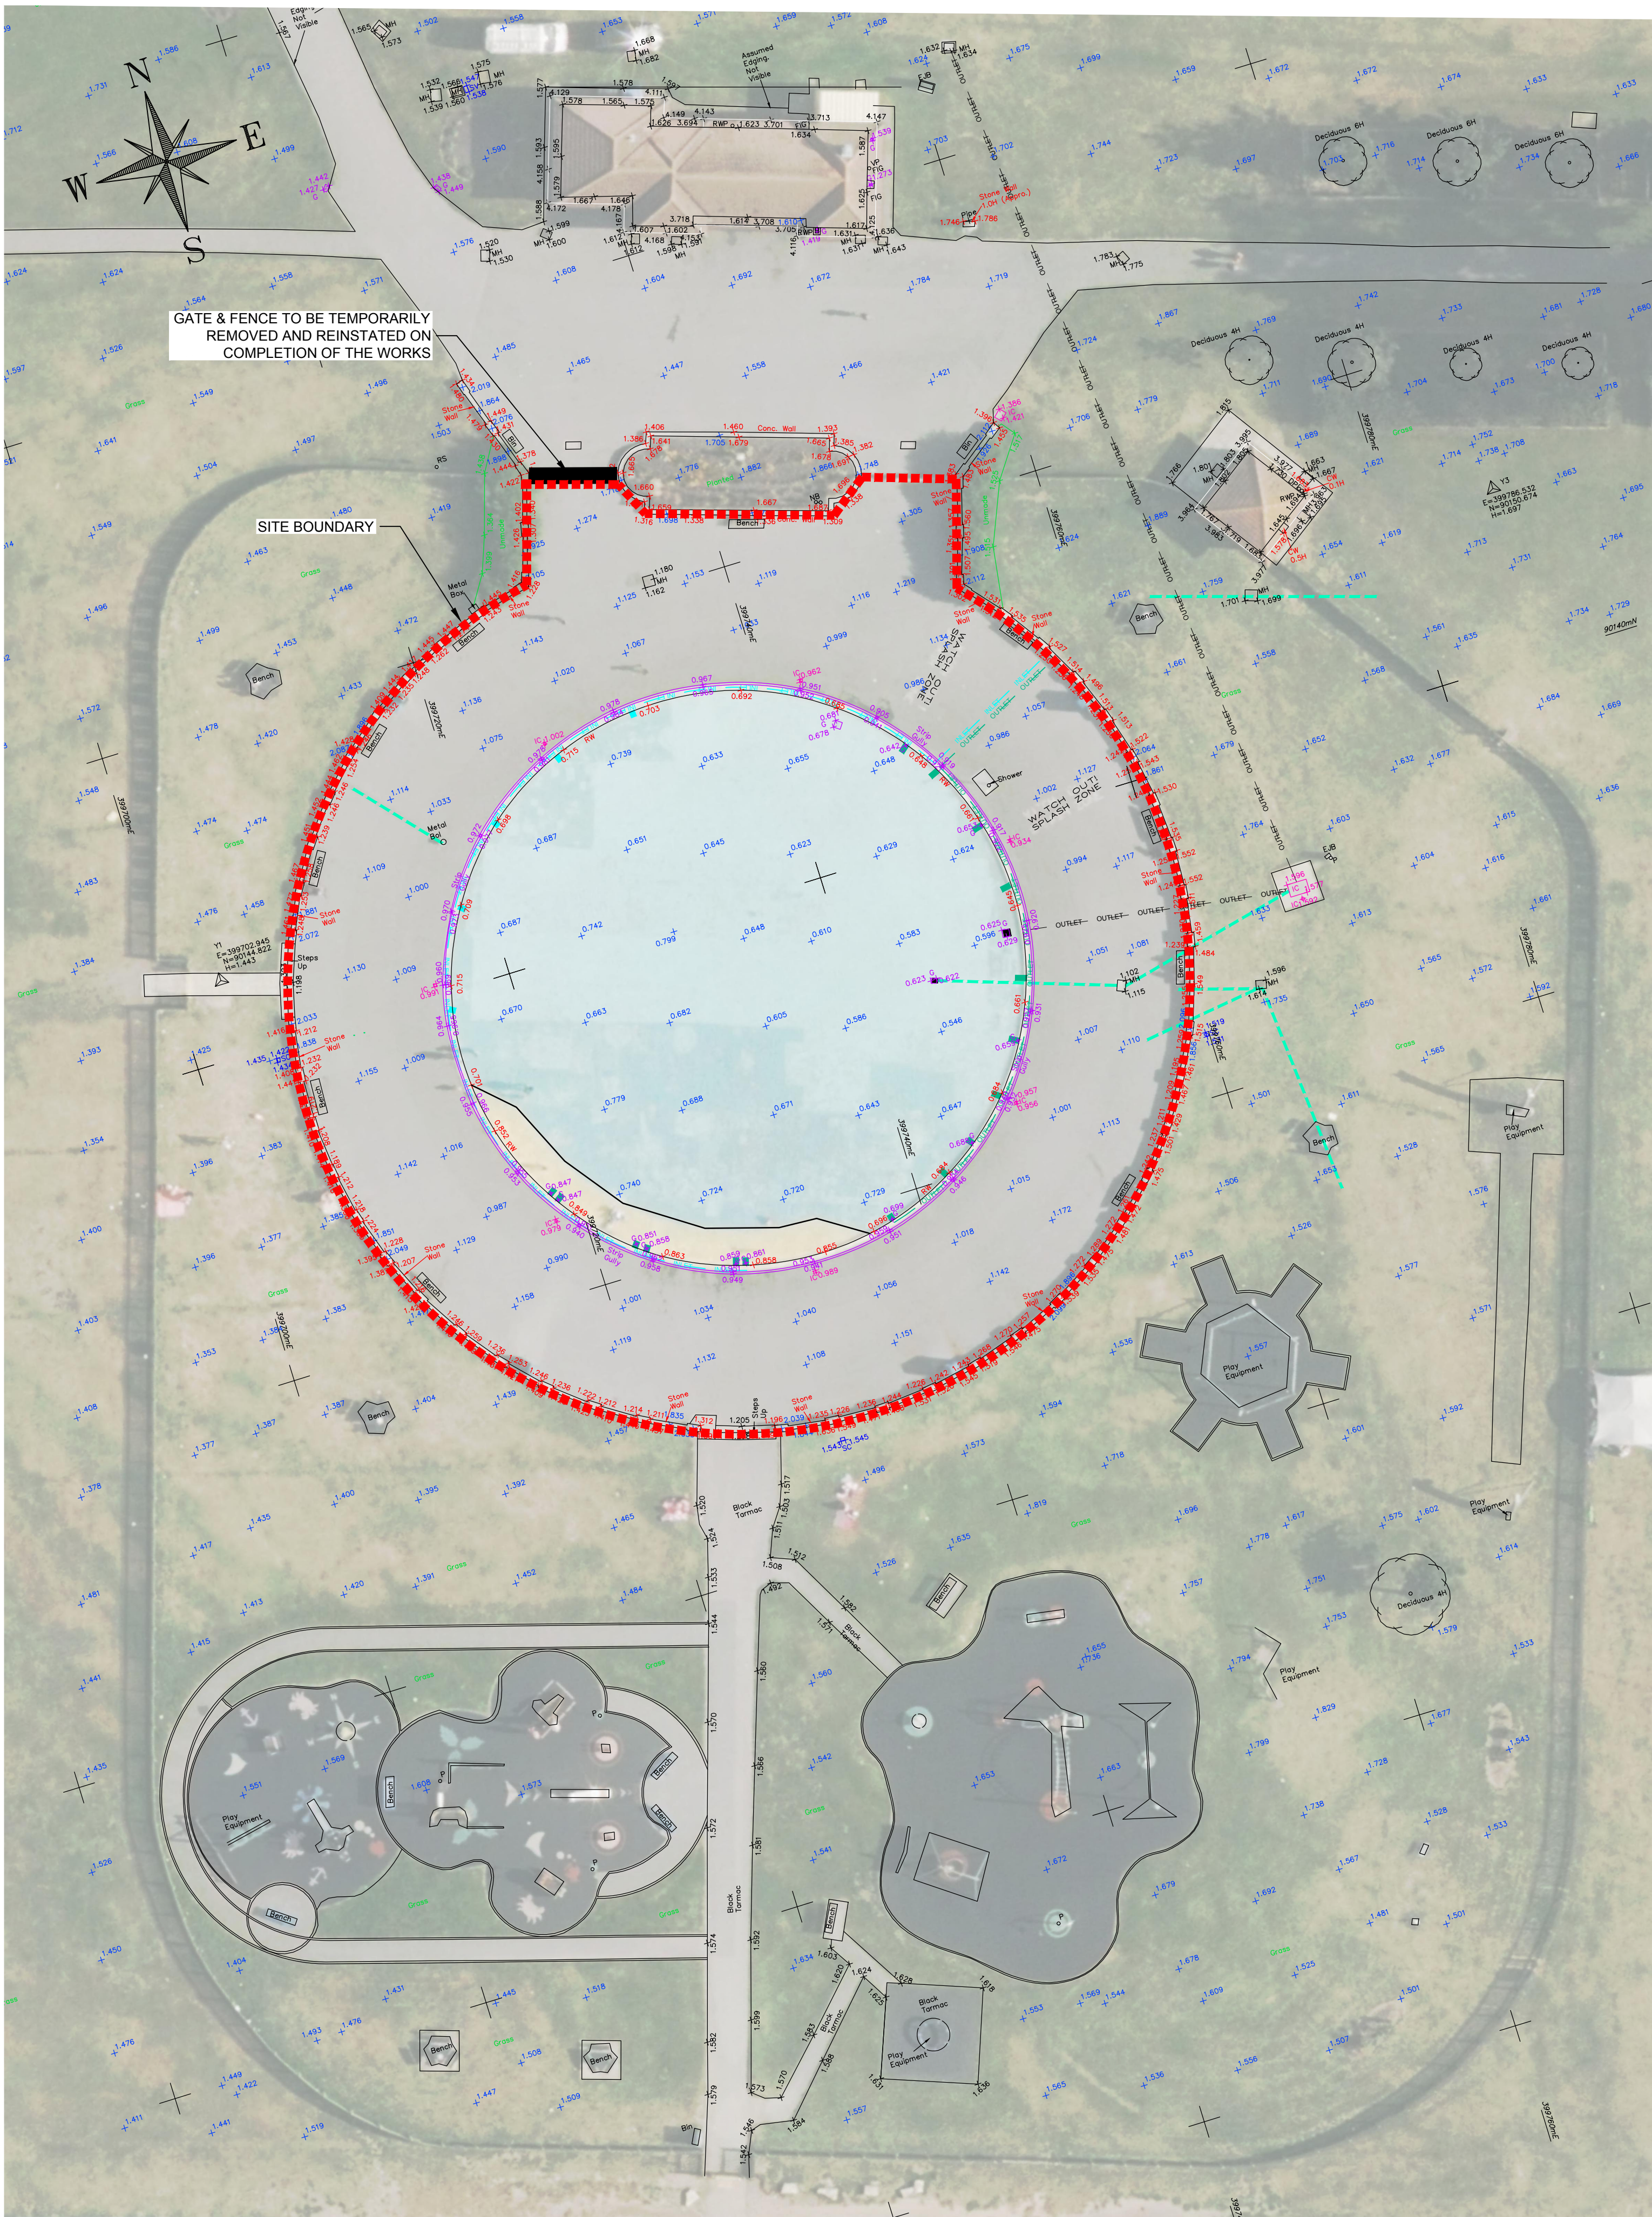

SITE LAYOUT
Scale: 1:250

DO NOT SCALE

NOTES

- 1.11.1 ALL DIMENSIONS ARE IN MILLIMETRES (UNLESS STATED OTHERWISE) AND LEVELS IN METRES AND RELATE TO ORDNANCE DATUM
- 1.2 TO BE READ IN CONJUNCTION WITH DRAWINGS:
- 70044842-WSP-SGN-DR-CB-0010 - EXISTING GENERAL ARRANGEMENT & DEMOLITION
 - 70044842-WSP-SGN-DR-CB-0011 - PROPOSED GENERAL ARRANGEMENT
 - 70044842-WSP-SGN-DR-CB-0021 - CENTRAL SECTION CONCRETE OUTLINE AND REINFORCEMENT DETAILS
 - 70044842-WSP-SGN-DR-CB-0022 - OUTER SEGMENT TYPE A CONCRETE OUTLINE AND REINFORCEMENT DETAILS
 - 70044842-WSP-SGN-DR-CB-0023 - OUTER SEGMENT TYPE B CONCRETE OUTLINE AND REINFORCEMENT DETAILS
 - 70044842-WSP-SGN-DR-CB-0024 - OUTER SEGMENT TYPE C CONCRETE OUTLINE AND REINFORCEMENT DETAILS
 - 70044842-WSP-SGN-DR-CB-0025 - SLAB OPENINGS RC DETAILS
 - 70044842-WSP-SGN-DR-CB-0031 - PILE SETTING OUT LAYOUT
 - 70044842-WSP-SGN-DR-CB-0041 - SLAB JOINTS AND FINISHING DETAILS

T01	08/11/2018	LM	ISSUE FOR TENDER	RBP	RBP
REV	DATE	BY	DESCRIPTION	CHK	APP

DRAWING STATUS:	D2 - FOR TENDER
-----------------	-----------------



Town Hall Annexe,
St Stephens's Road,
Bournemouth
BH2 6EA, UK

CLIENT:	BOROUGH OF POOLE
---------	------------------

ARCHITECT:	
------------	--

SITE PROJECT:	HAMWORTHY PARK PADDLING POOL, POOLE
---------------	--

TITLE:	SITE LAYOUT
--------	-------------

SCALE @ A1:	AS SHOWN	CHECKED:	RBP	APPROVED:	RBP
PROJECT NO:	70044842	DESIGNED:	BN	DRAWN:	BN
				DATE:	November 18

DRAWING NO:	70044842-WSP-SGN-DR-CB-0001	REV:	T01
-------------	-----------------------------	------	-----

© WSP UK Ltd