




North Elevation (C)

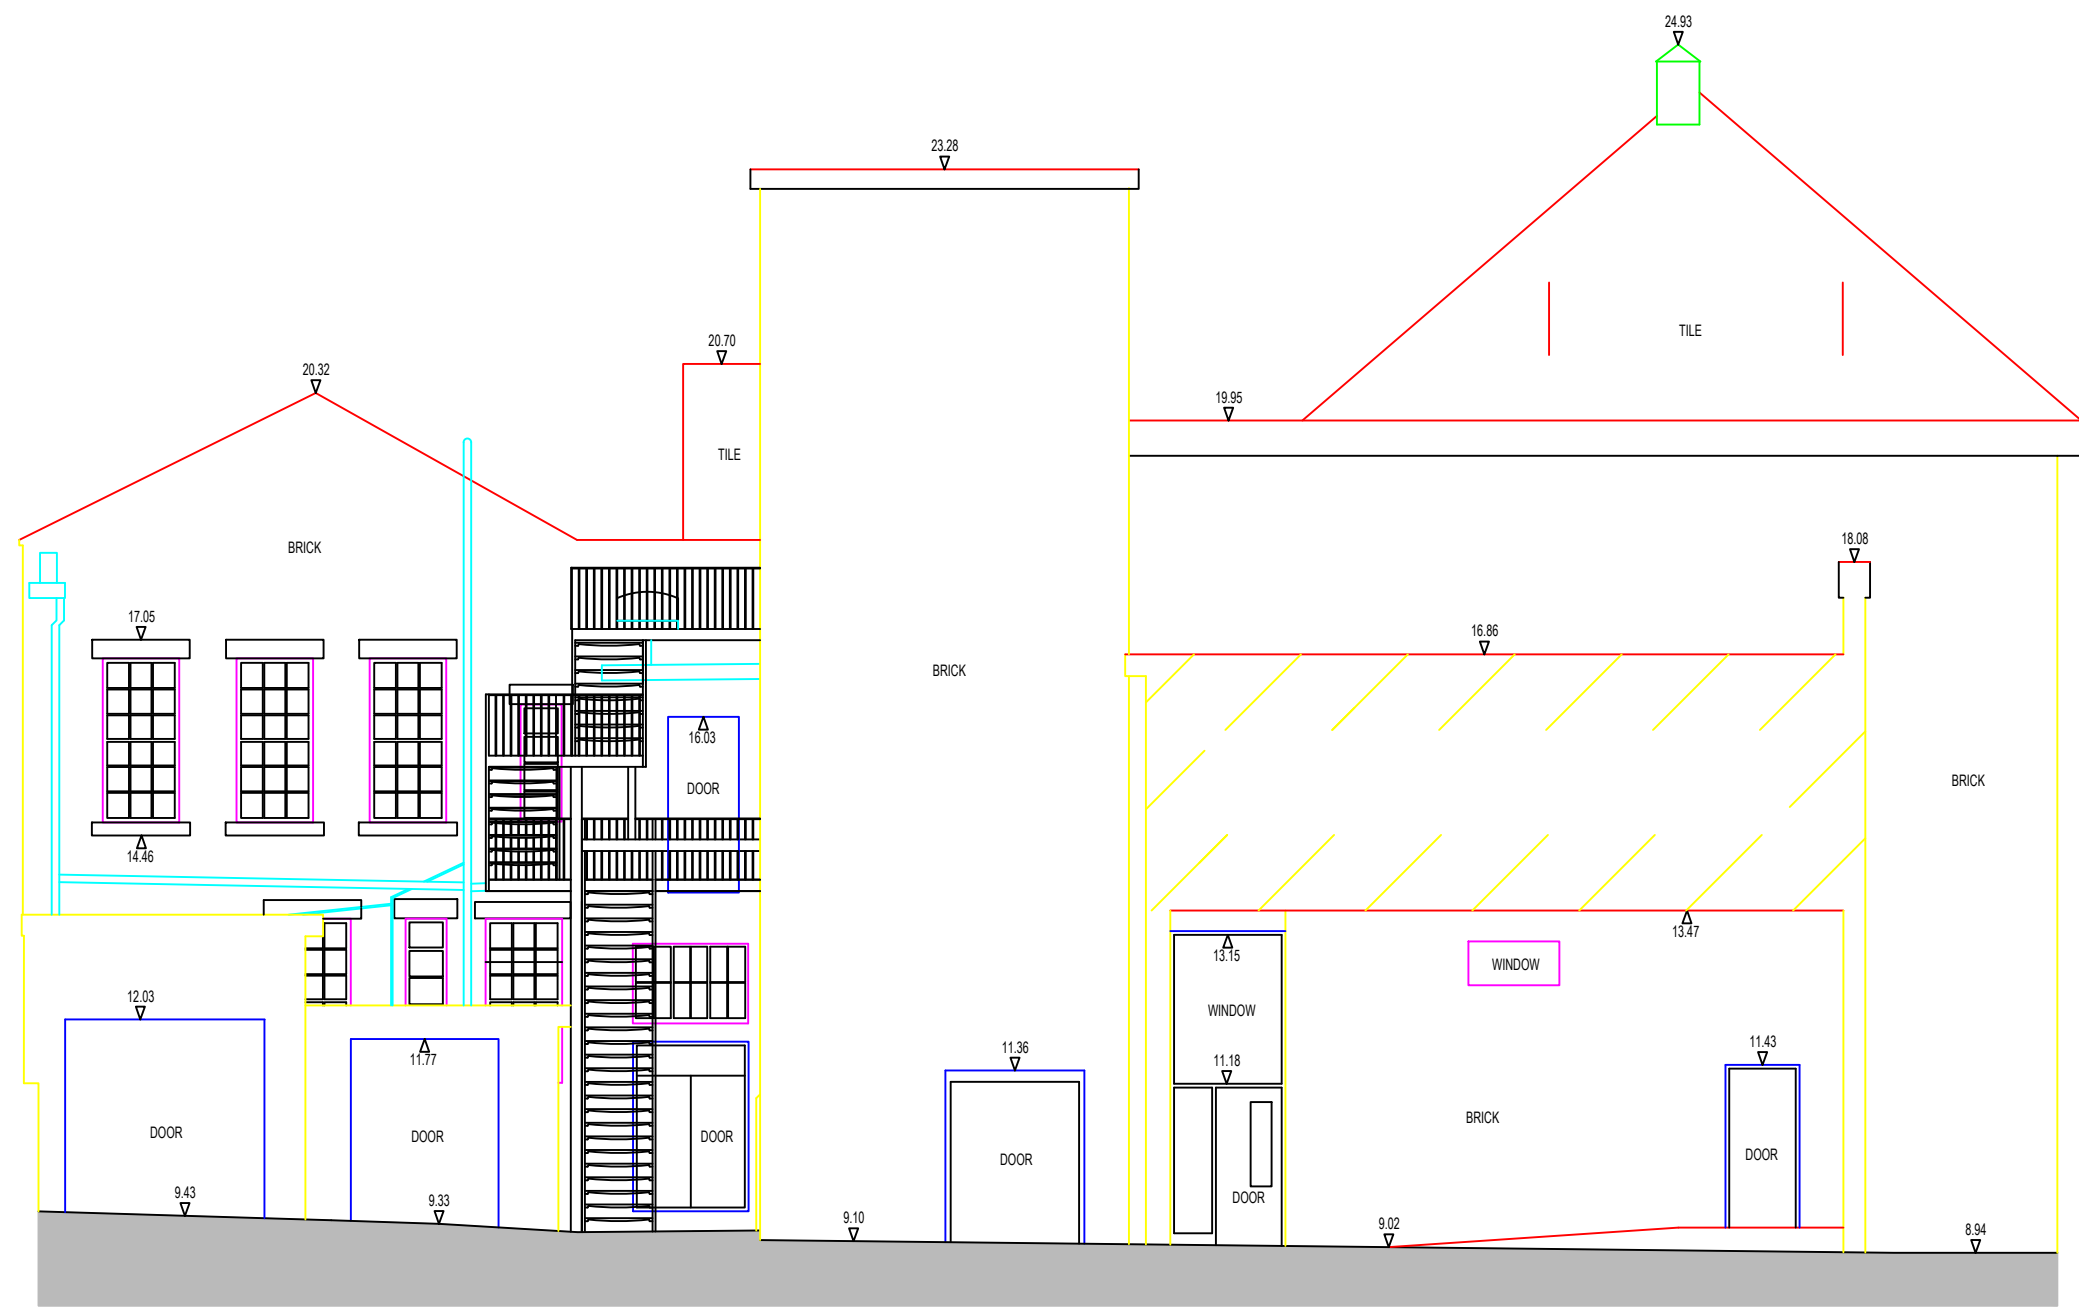

West Elevation (D)

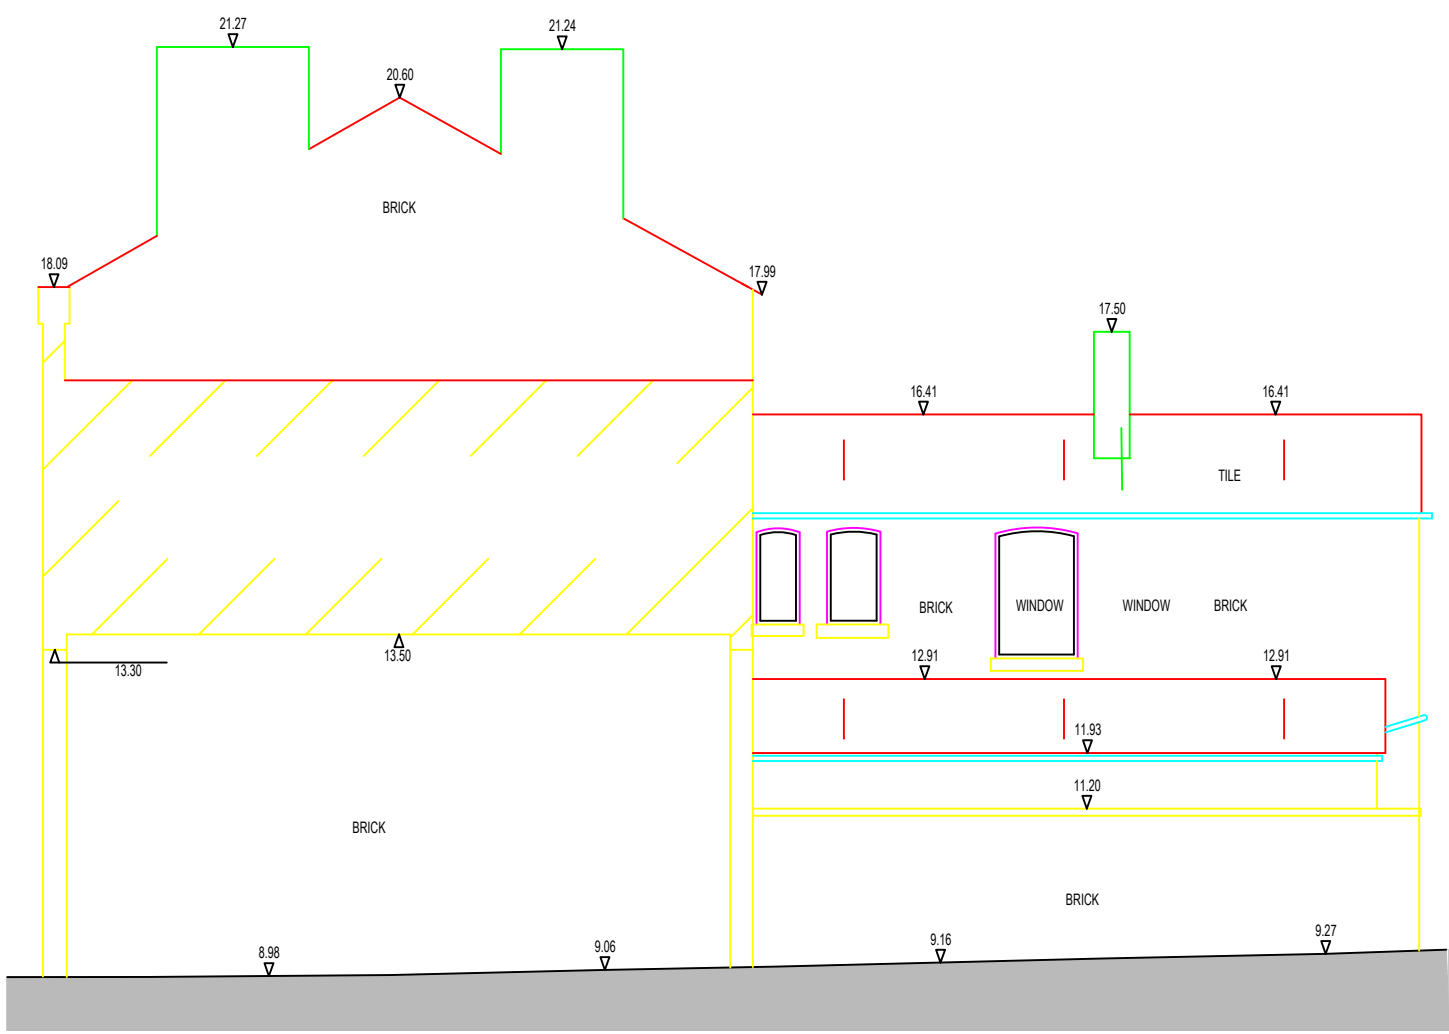

East Elevation (E)

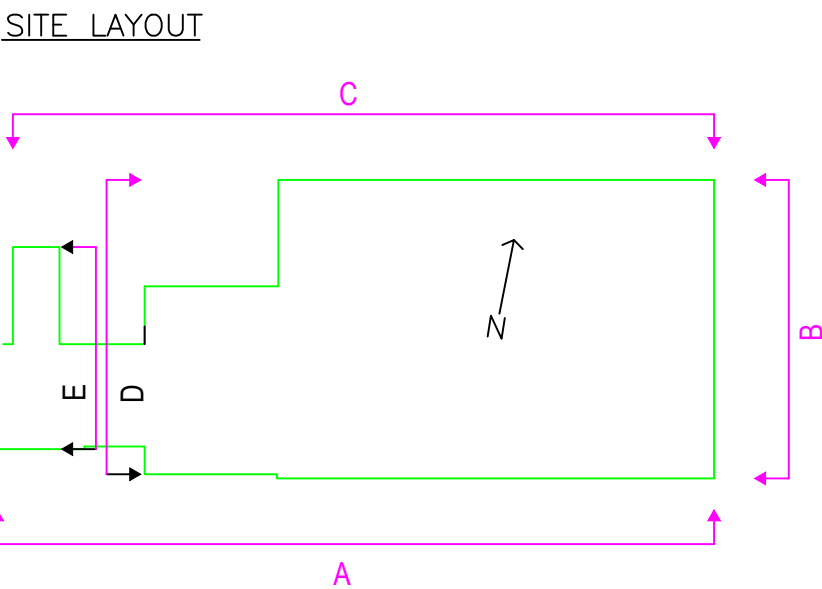

Floorplan Symbols and Abbreviations (Where Applicable)			
	BEAM		FLOOR LEVEL
	DOOR		WINDOW
	FLOOR TO CEILING HEIGHT		POWER SOCKET
	LIGHT SWITCH		
Abbreviations (Where Applicable)			
AH	ARCH HEIGHT	BH	BEAM HEIGHT
SH	SPRING HEIGHT	C	WINDOW CILL HEIGHT
DH	DOOR HEIGHT	H	WINDOW HEAD HEIGHT
FL	FLOOR LEVEL		



Museum &
Library
Refurbishment

sbs architects . Sixth Floor . 121 Princess Street . Manchester . M1 7AD
Tel: 0161 236 5866 . Fax: 0161 236 5884 . E: office@sbsarch.co.uk
DO NOT SCALE. Use figured dimensions only. Contractor is to check all dimensions before commencement of works. This drawing is copyright. This data to be used as x-ref file only - not as live data. This drawing must only be used for the purposes for which it is supplied.

NOTES:
Survey information produced by PM Surveys Ltd. Unit 56, Denside Ind Est, Welsh Road, Daresbury, Farnham, CH5 2LR Tel: 01244 280000 Fax: 01244 280452 www.pmsurveys.co.uk Email: info@pmsurveys.co.uk

Rev. Date Description

Project: Warrington Museum & Library
Client: Warrington Borough Council
Drawing: Existing West & North Elevations
Scale: 1:100 @A1 Date: 30 Aug 2006

Dwg No.
1978/007
Revision
<>

ARCHITECTS sbs