


SOUTH EAST ELEVATION

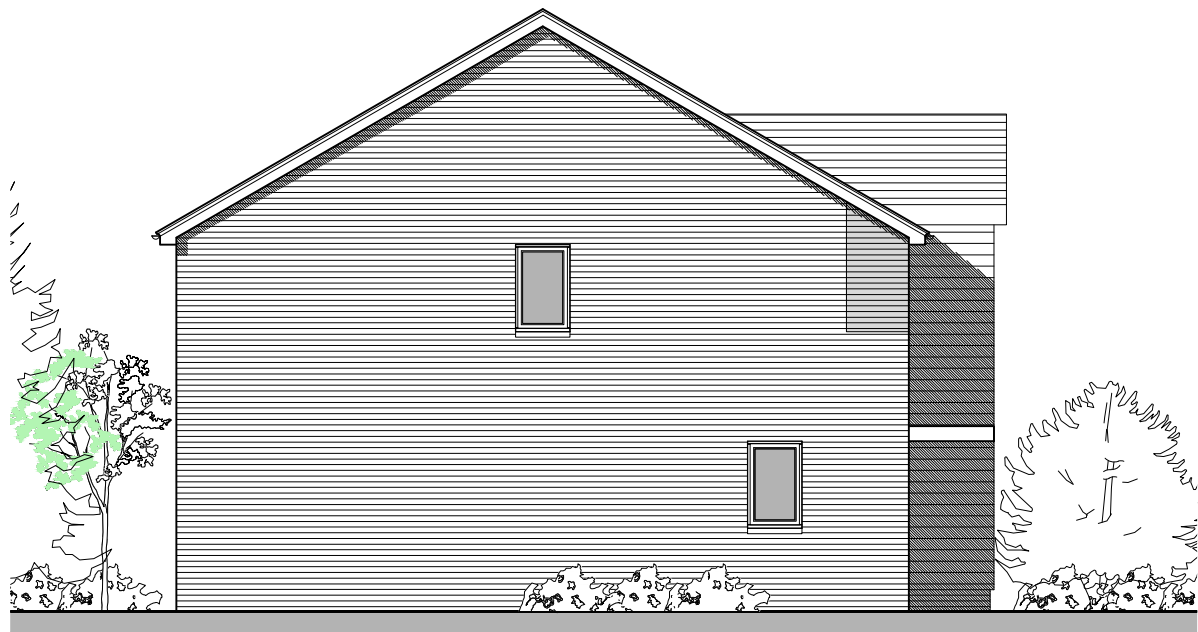

SOUTH WEST ELEVATION

PROPOSED ELEVATIONS
Scale 1:100



CLIENT
Ashford Borough Council

TITLE/PROJECT
SITE 1
Hurst Road,
Kennington,
Ashford, Kent.

Mark	Revision	Date
Drawing Issue Status		P
PRELIMINARY		

Date	Revision	Drawing Number
28/05/15	-	15.128 - 12
A3 Scale 1:100		Project Sheet

RDA Architects : Chartered Architects
Evegate Park Barn, Evegate, Smeeth, Ashford, Kent, TN25 6SX
© RDA Architects Tel: 01303 814455 e-mail: rda@rdaarchitects.co.uk