



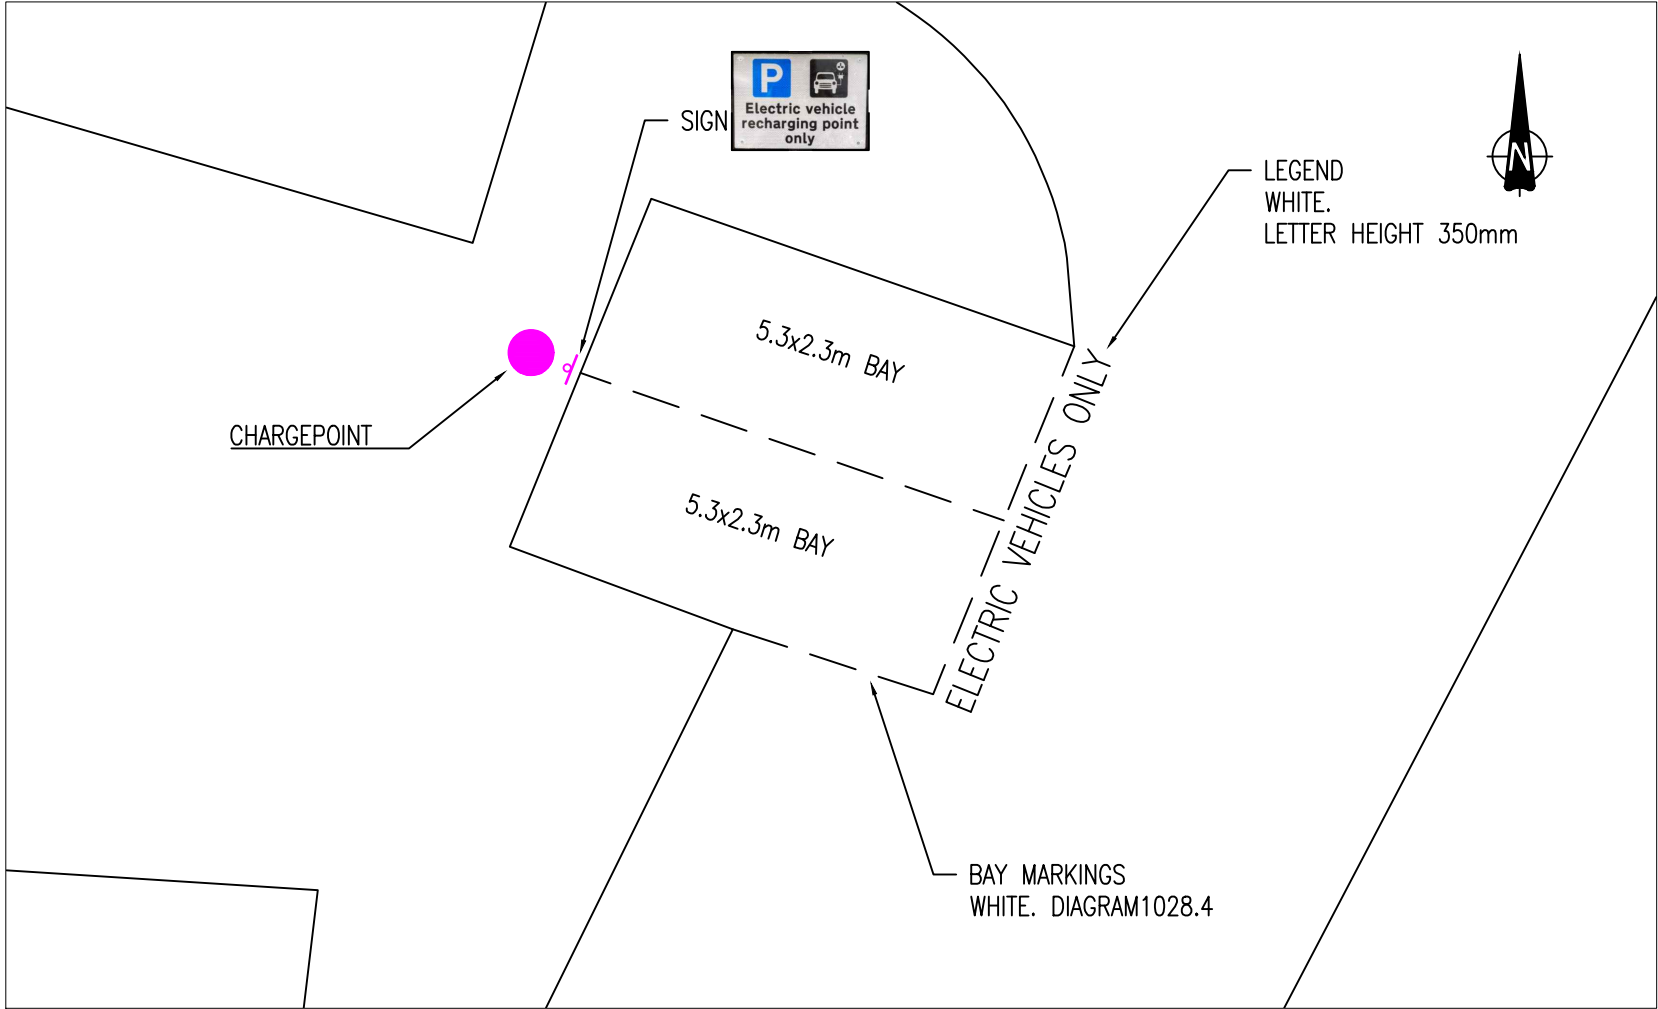

SITE PLAN 1:100

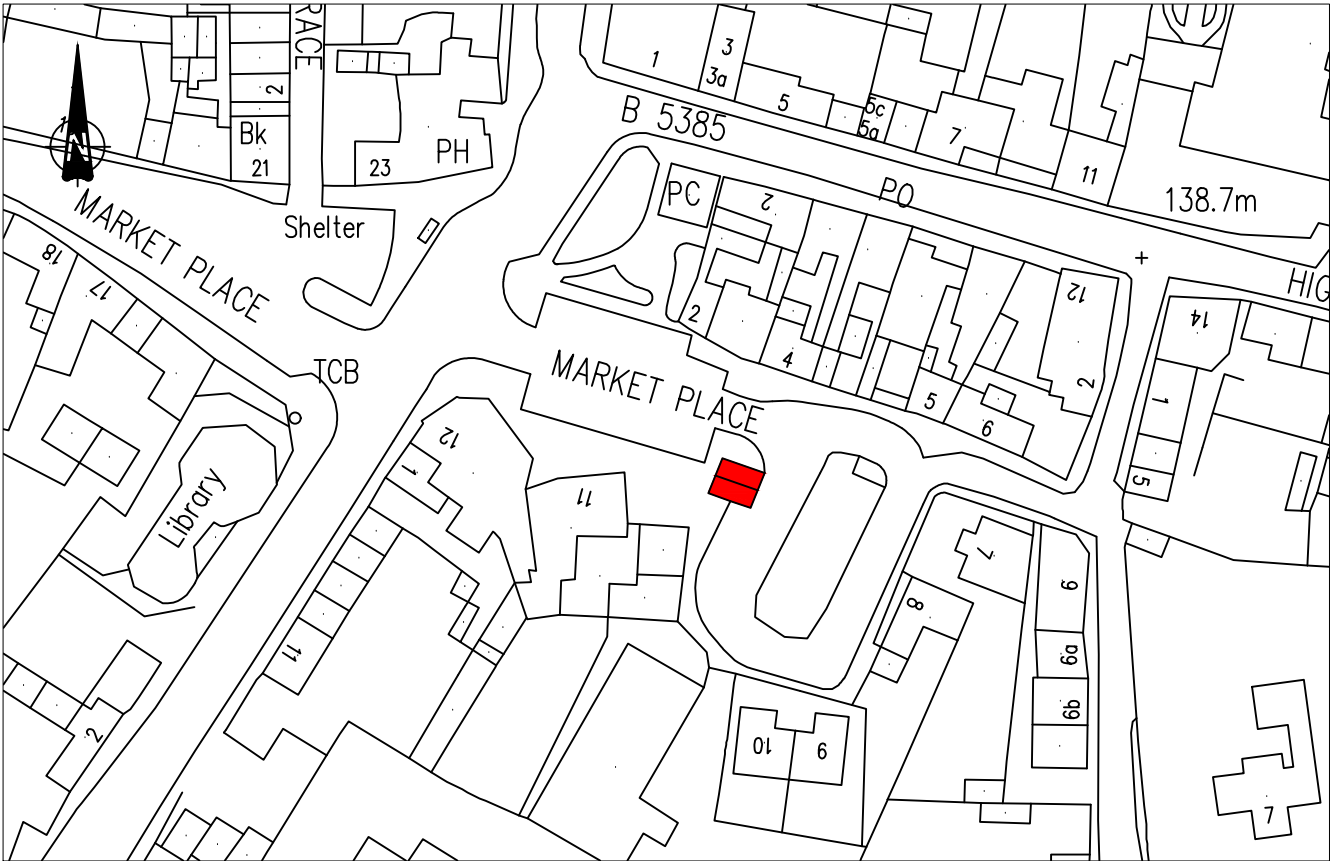

LOCATION PLAN 1:1000

NOTES

Sign Configuration:
Parking Place "P" white on blue 150mm high
Recharge Symbol white on black 150mm high
Legend lettering max height 40mm
Main sign white with black border 600 x 400mm
Sign manufactured in Aluminium Composite Material,
reflectorised and mounted on single 75mm dia galvanized
pole. Height to lower edge of sign 2.1m

Chargepoint:
To be dual socket Fast AC protected with tubular steel crash
barrier

Road Markings:
White thermoplastic screed reflectorised with glass beads

A NOV 19 SJW FIRST ISSUE			
Revision	Date	Initial	Description
 BUSINESS TEAM Simon P Bowers CEng, MICE, MIHT, MIED Lodge Road, Daventry, Northants. NN11 4FP Tel: 01327 871100 Fax: 01327 302446			
Client			
DAVENTRY DISTRICT COUNCIL			
Project			
ON-STREET ELECTRIC VEHICLE CHARGING			
Drawing Name			
MARKET PLACE LONG BUCKBY SITE PLAN			
Date	Scale		
NOV 2019	AS SHOWN		
Approved LJ	Drawing Number	Revision	
Drawn SJW	DDCEV01/1	A	