

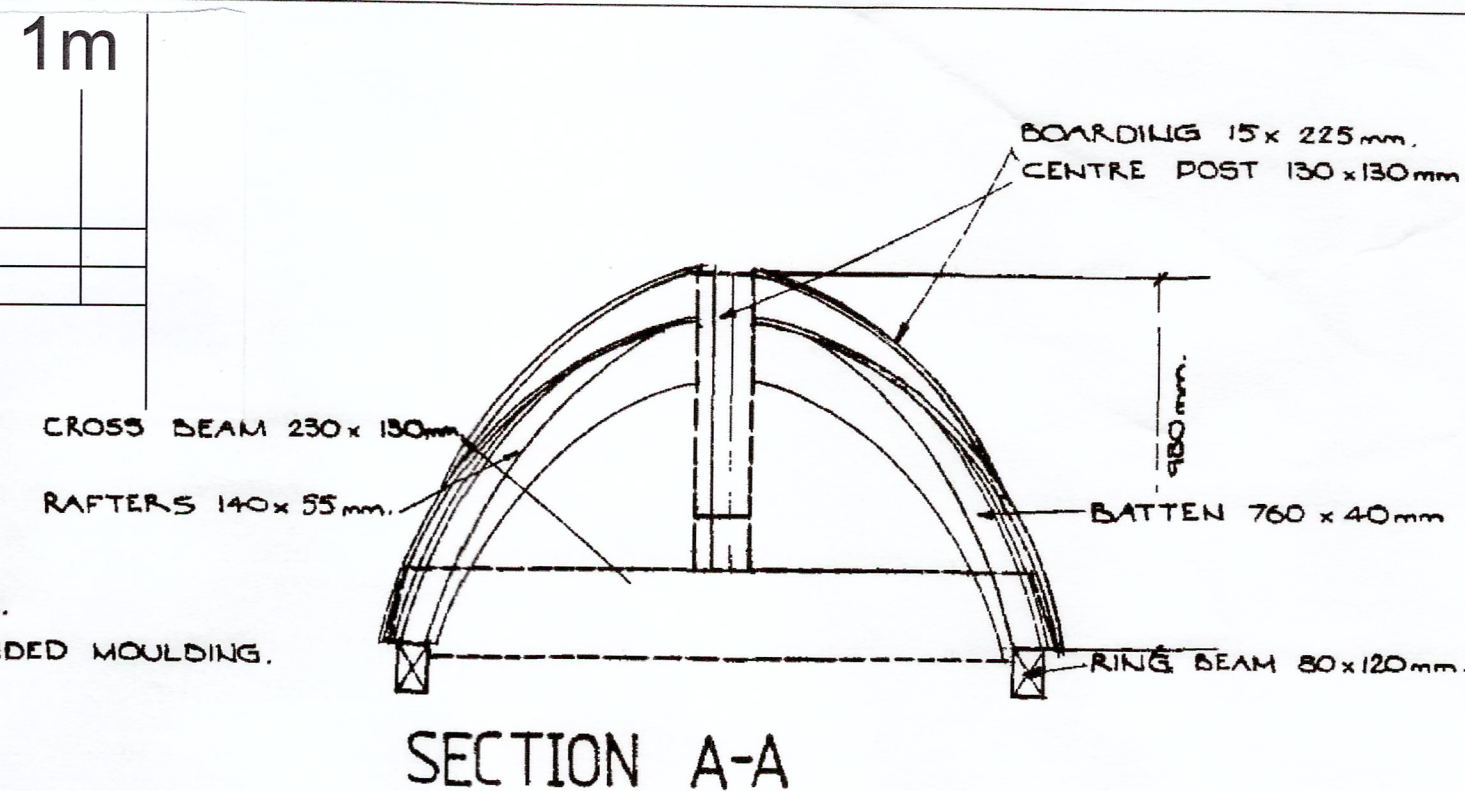



Scale: 1:5

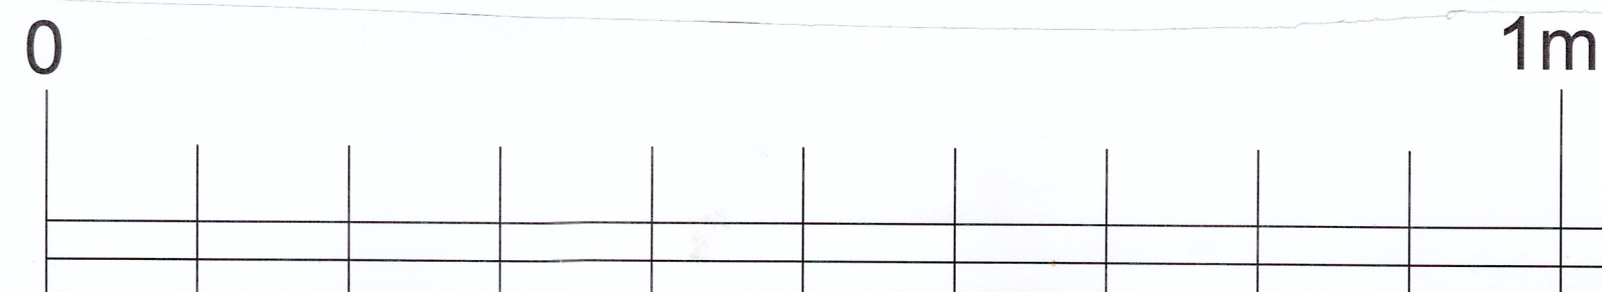


SECTION A-A

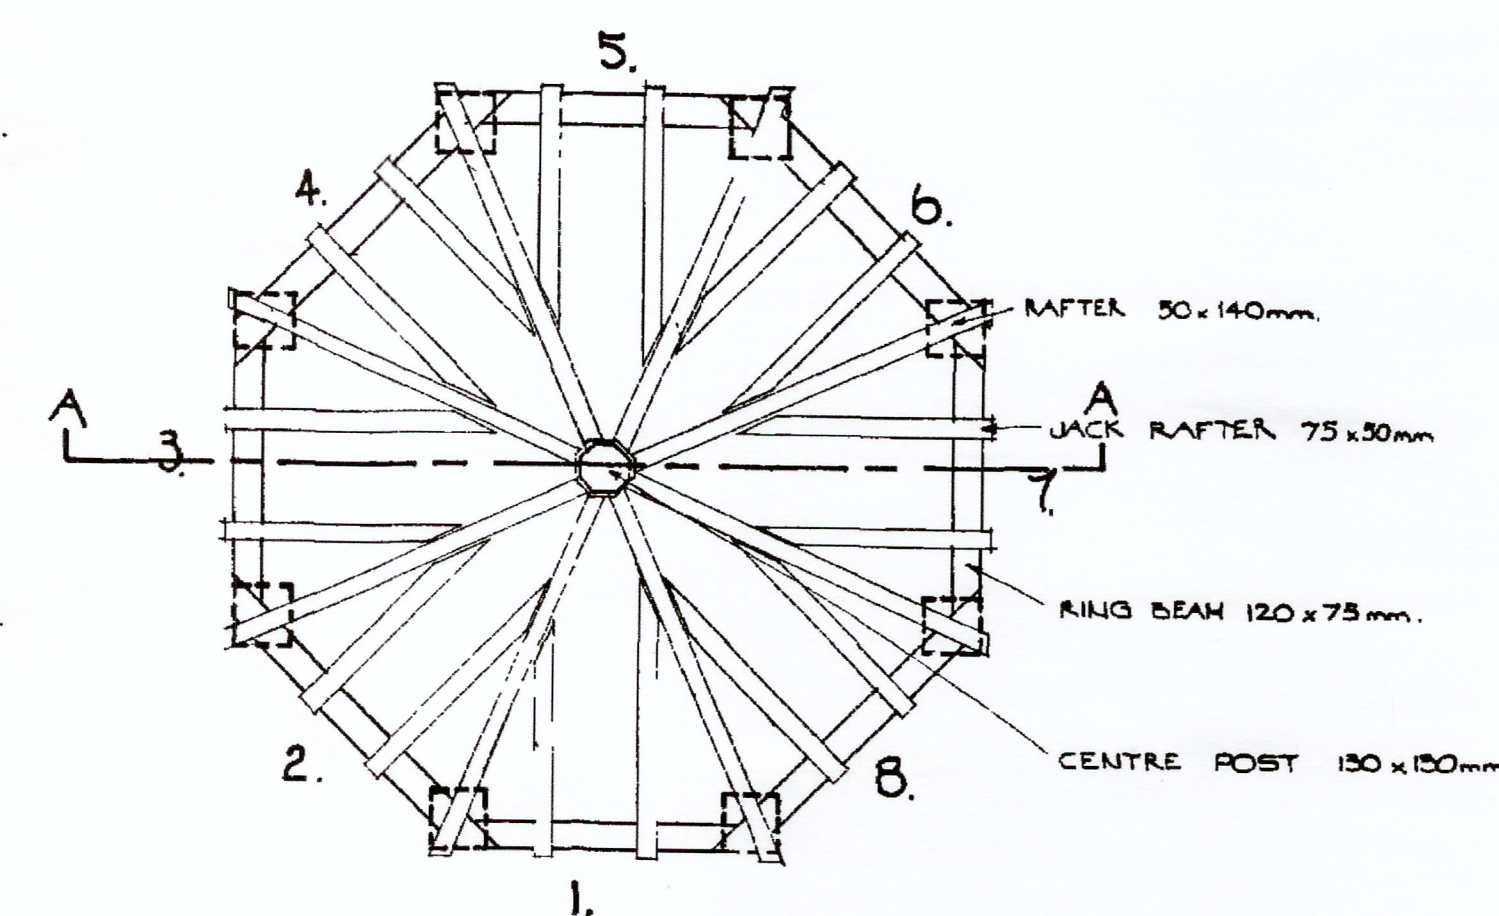


PLAN OF ROOF CONSTRUCTION

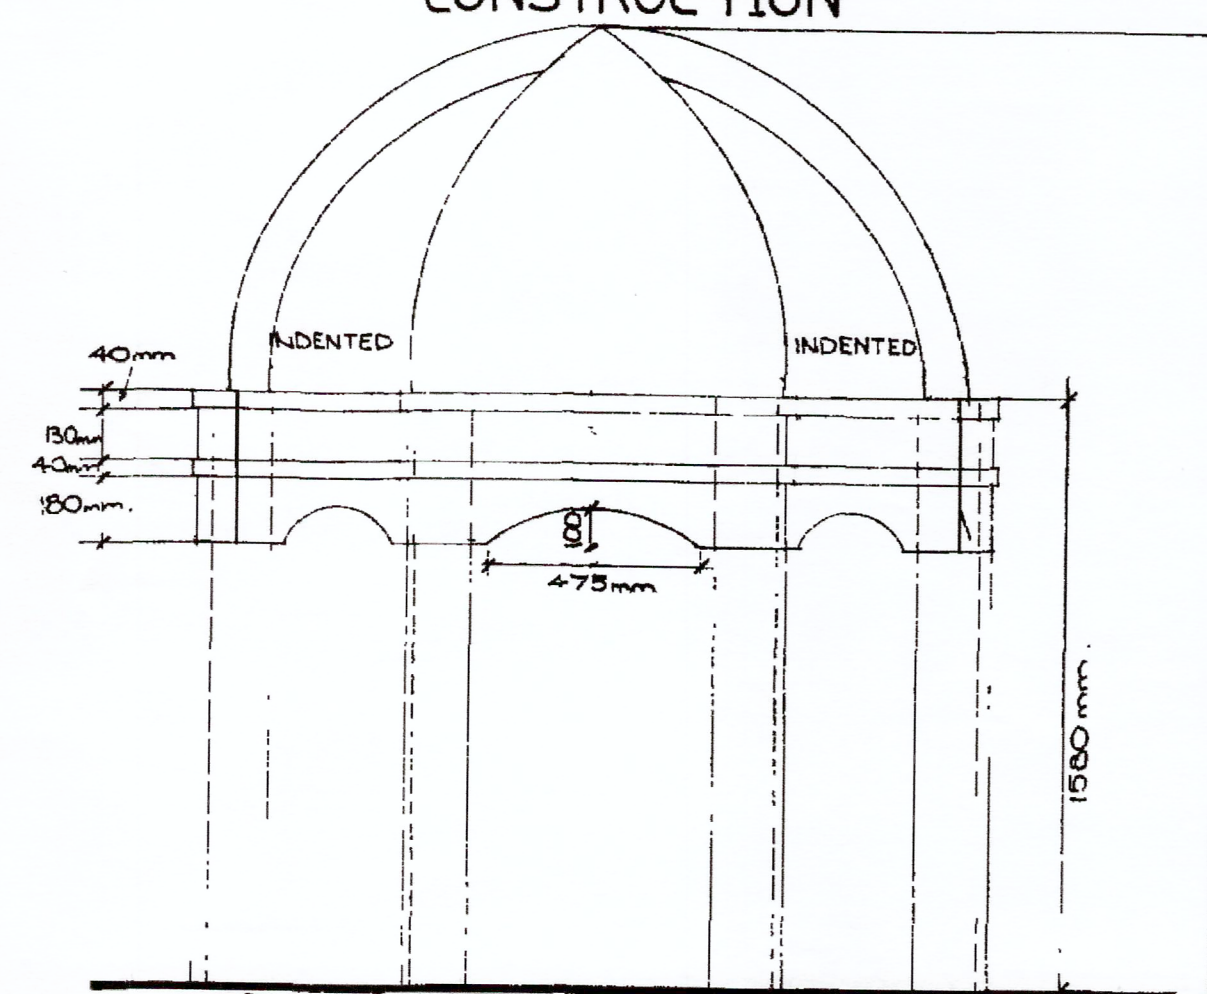


FRONT ELEVATION
Scale 1:20.

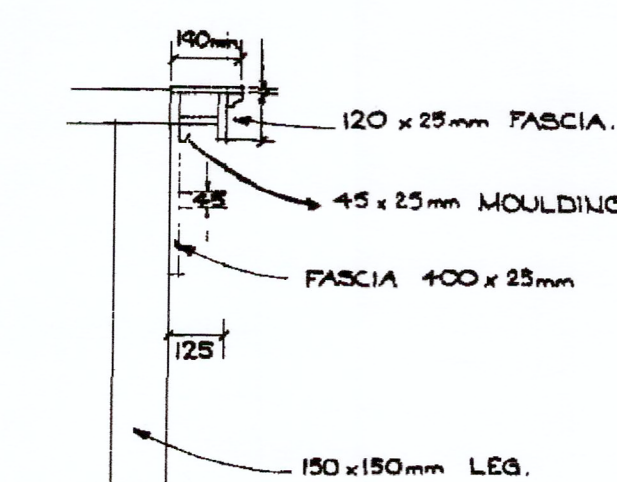


SECTION THROUGH FASCIA 1
Scale 1:20.

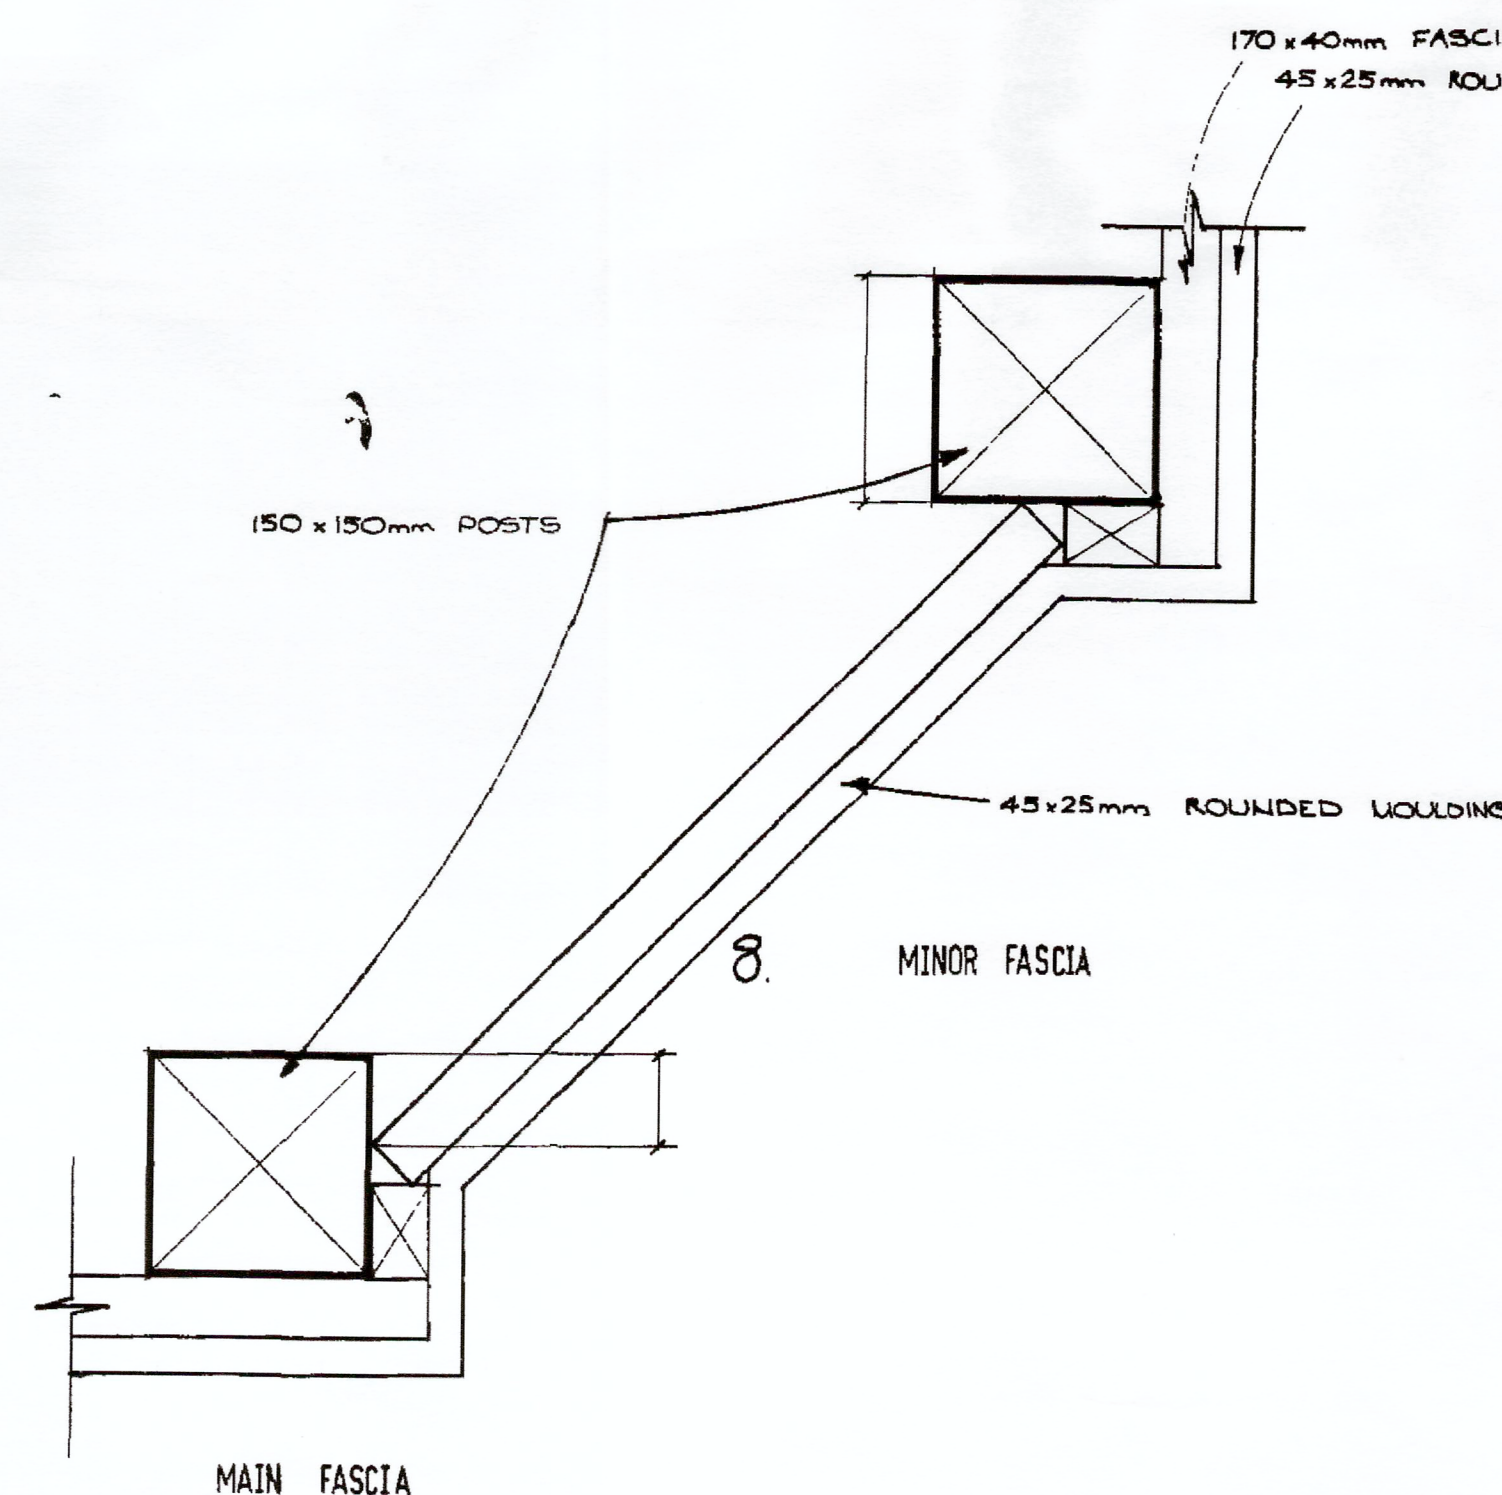


PLAN OF MINOR FASCIA
No. 8. Scale 1:5.

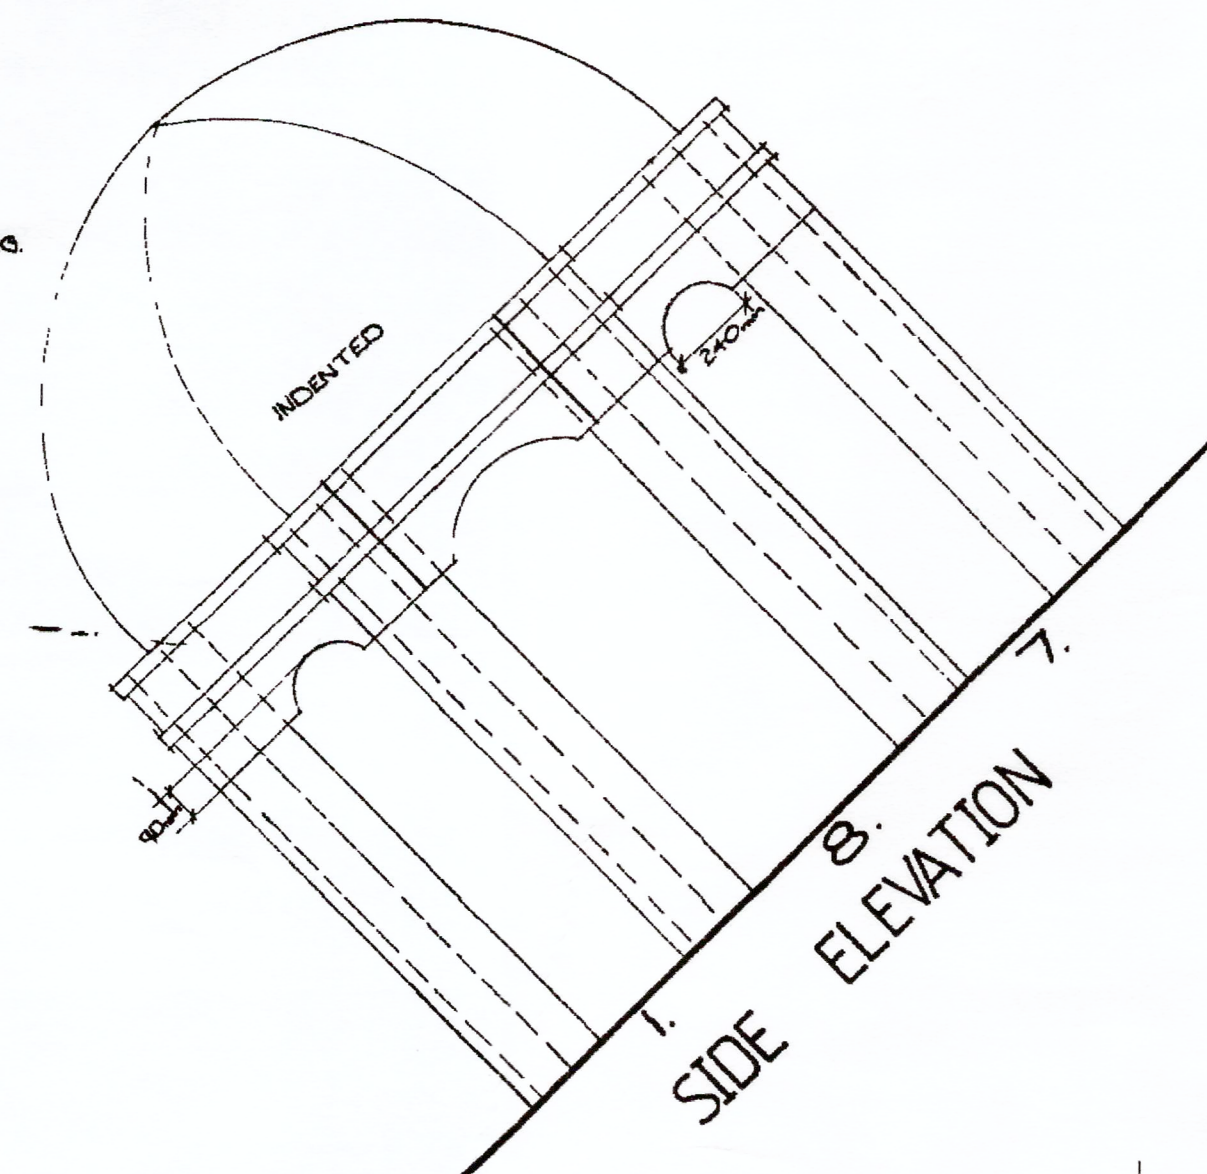


SIDE ELEVATION

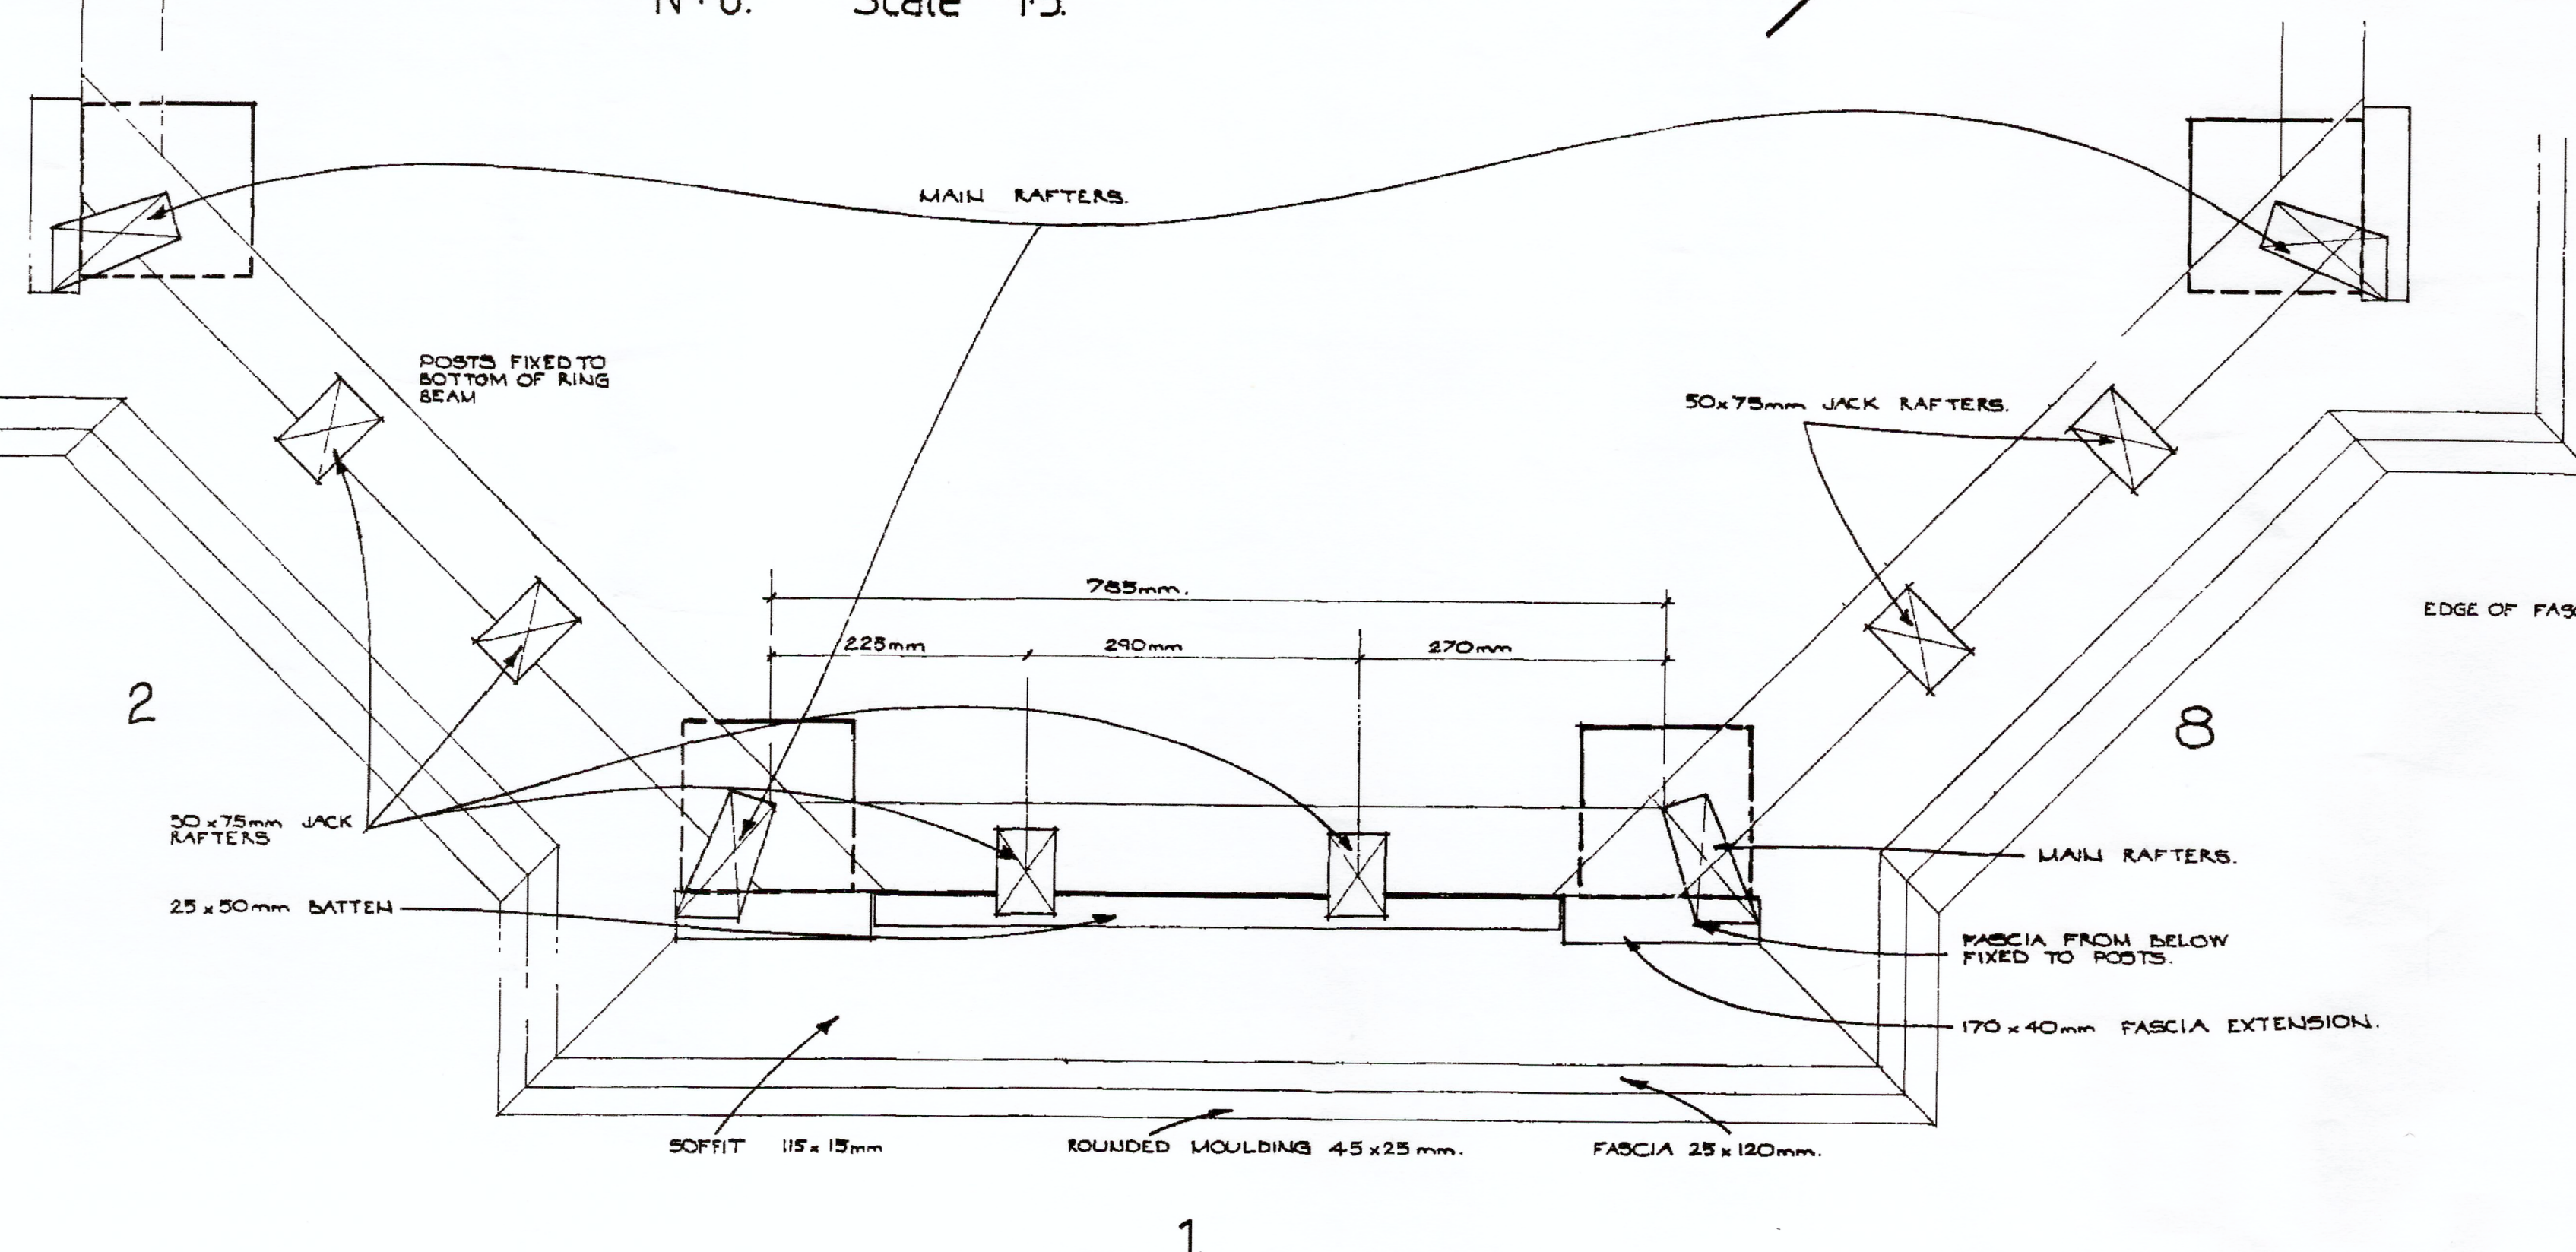

PLAN OF MAIN FASCIA
No. 1. Scale 1:5.

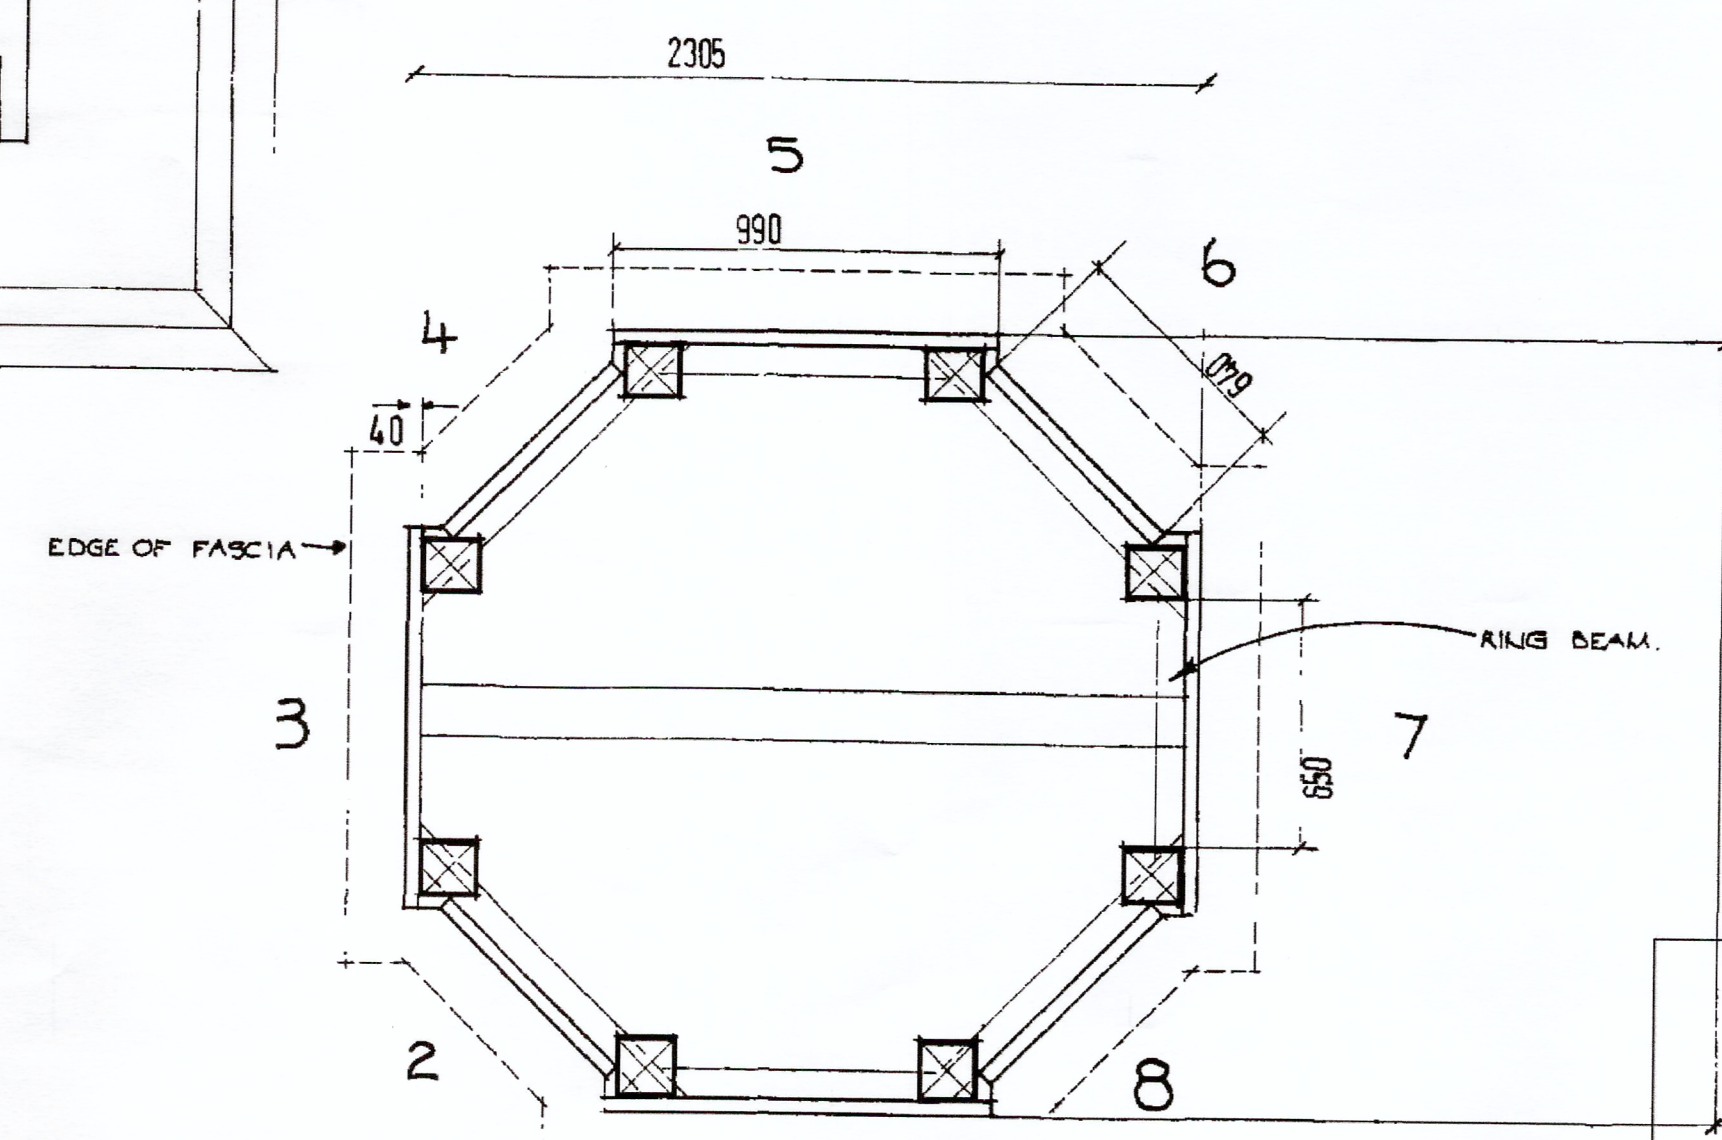

PLAN OF CUPULA
Scale 1:20

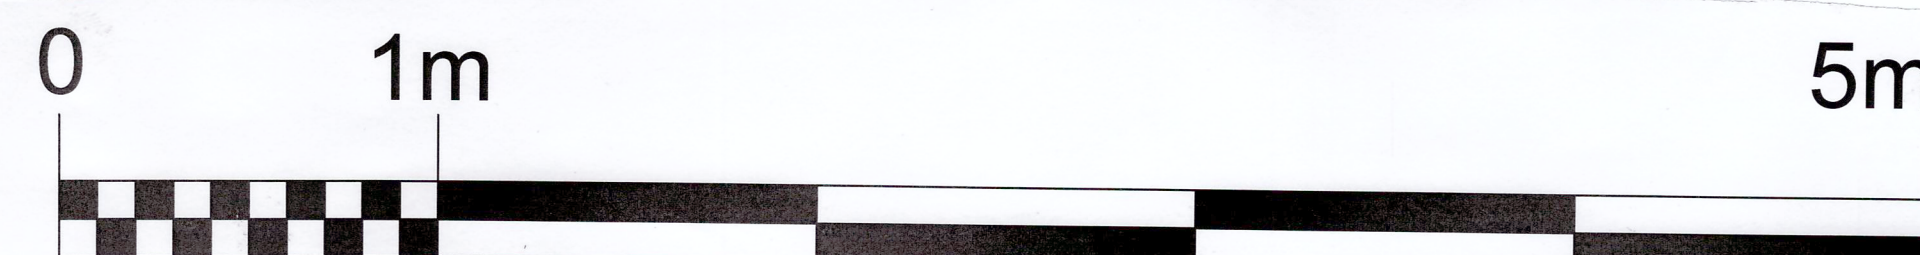

Scale: 1:20



L H Cass; Head of Property & Engineering
CHRISTCHURCH & EAST DORSET COUNCILS
CIVIC OFFICES BRIDGE STREET
CHRISTCHURCH BH23 1AZ
Tel: 01202 495000 Fax: 01202 495108

SITE ADDRESS
Old Town Hall, Christchurch
DRAWING TITLE
Cupola leg to plinth details

drawing no.
2017-19-08

date
JULY-17

scale
1:20-1:5@A1

rev
A