


**1 Block Plan**  
1 : 500

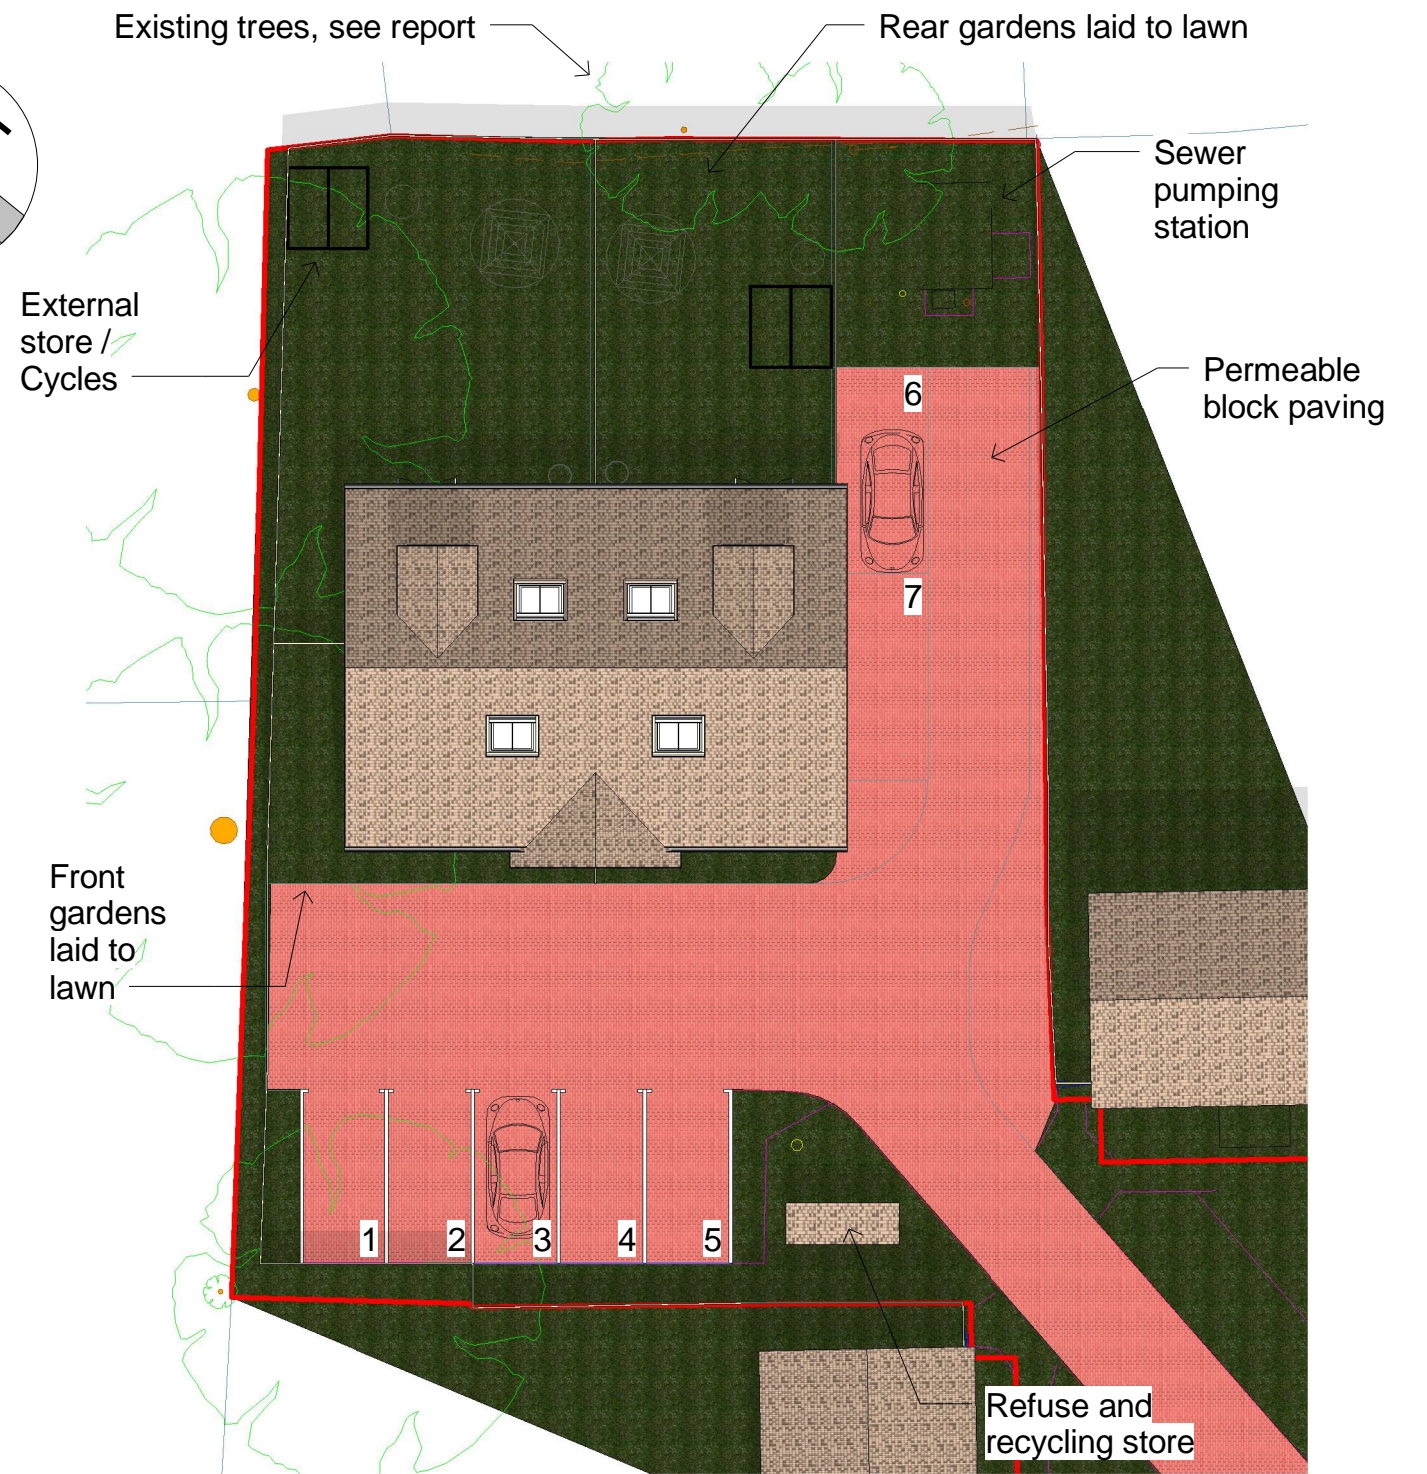

**2 Site Plan**  
1 : 200

PROJECT NAME

THE WEAVERS

TITLE

Proposed Block & Site Plans

Date  
July 2015  
Drawn by  
DJS  
Checked by  
Checker

DRAWING NUMBER  
ABC1001 / 1002

Scale (@ A3)  
As indicated

REV

No.	Description	Date



ASHFORD  
BOROUGH COUNCIL