


South west elevation (facing gatehouse)

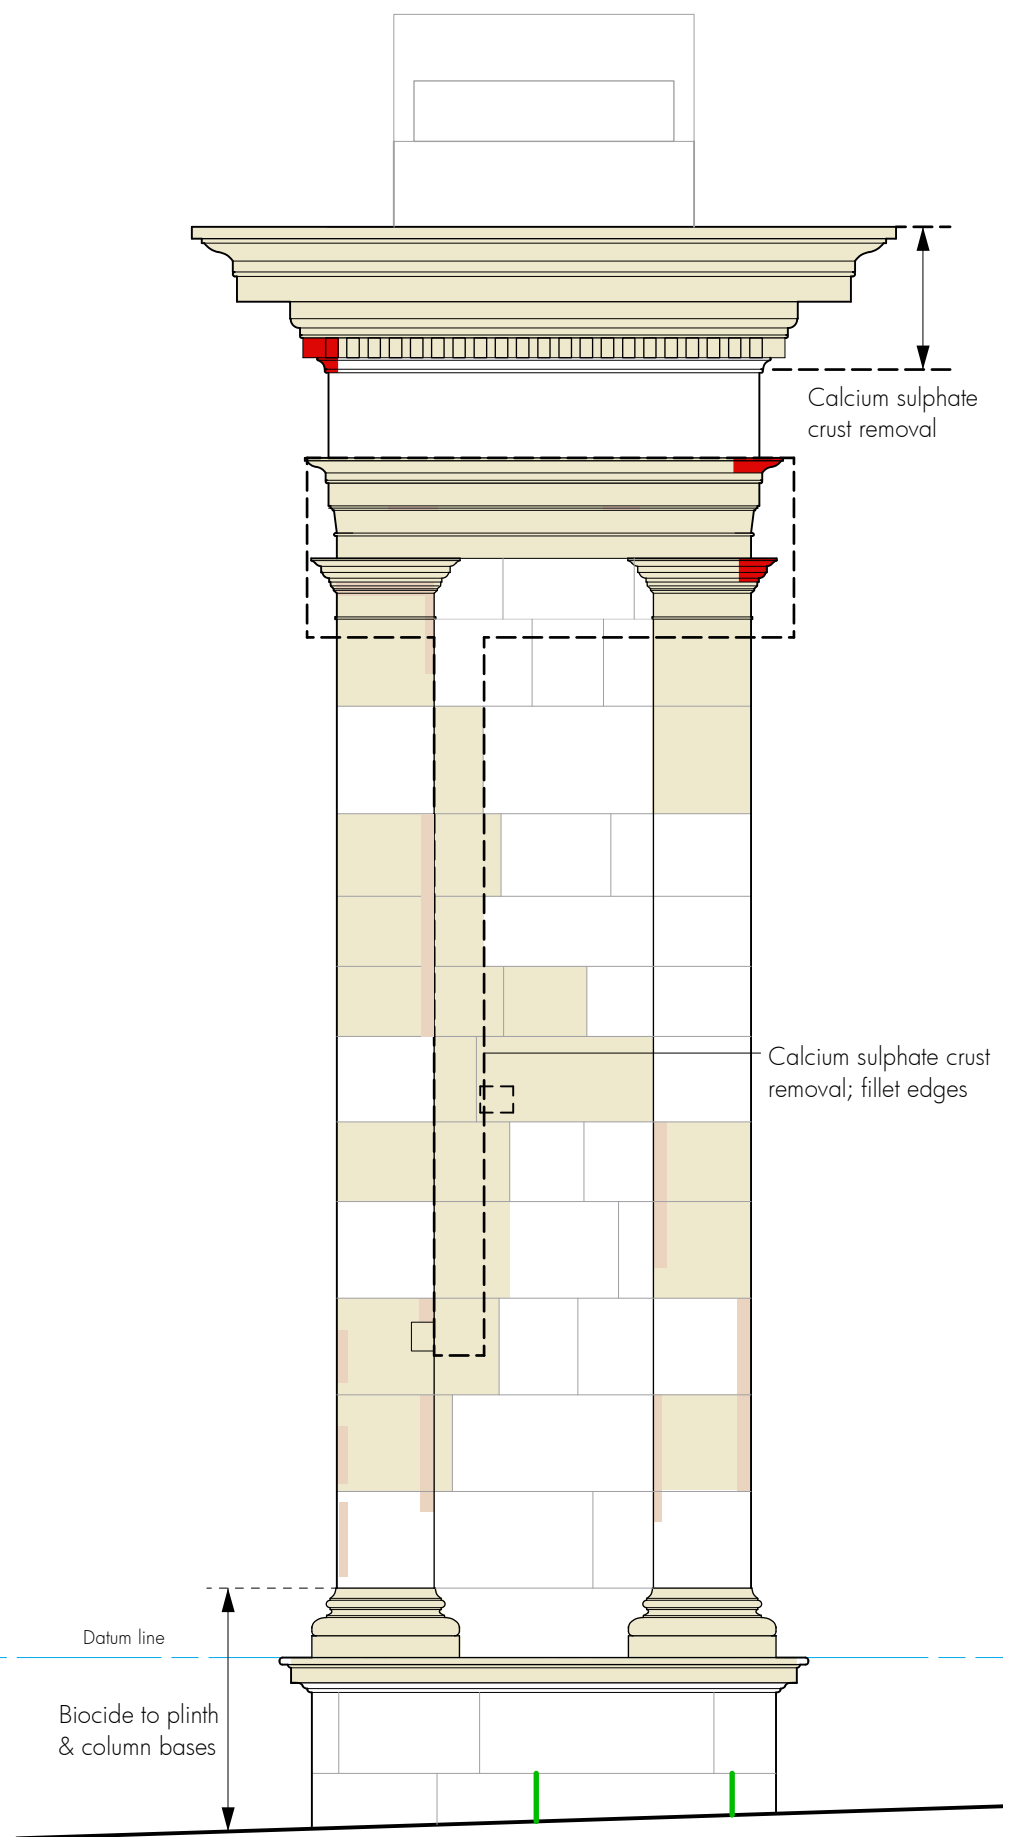


North east elevation (facing road junction)

PROPOSED REPAIRS

- Stone indent
- Calcium sulphate crust removal & fillet edges
- Mortar repair
- Pin and grout fracture
- Sheltercoat
- Deep tamp & repoint joint

A 10.07.2022 Minor amendments to proposed repairs

 

Conservation
Anti-slavery Arch, Paganhill Stroud
 for Stroud District Council

SW & NE end elevations Proposed

David Newton Associates
 The Mercers House, The Street, Leonard Stanley, Gloucestershire GL10 3NR
 Telephone: 01453 792172 E-mail: davidatdna@gmail.com

Scale: 1:25. Original drawing A3

Date: January 2022

295-GA04 RevA