


File name: \\UK.WSPGROUP.COM\CENTRAL DATA\PROJECTS\70044842\WSP-SGN-DR-CB-0010-EXISTING GA & DEMOLITION DWG, printed on 03 November 2018 16:08:49, by Pelli, Brandon

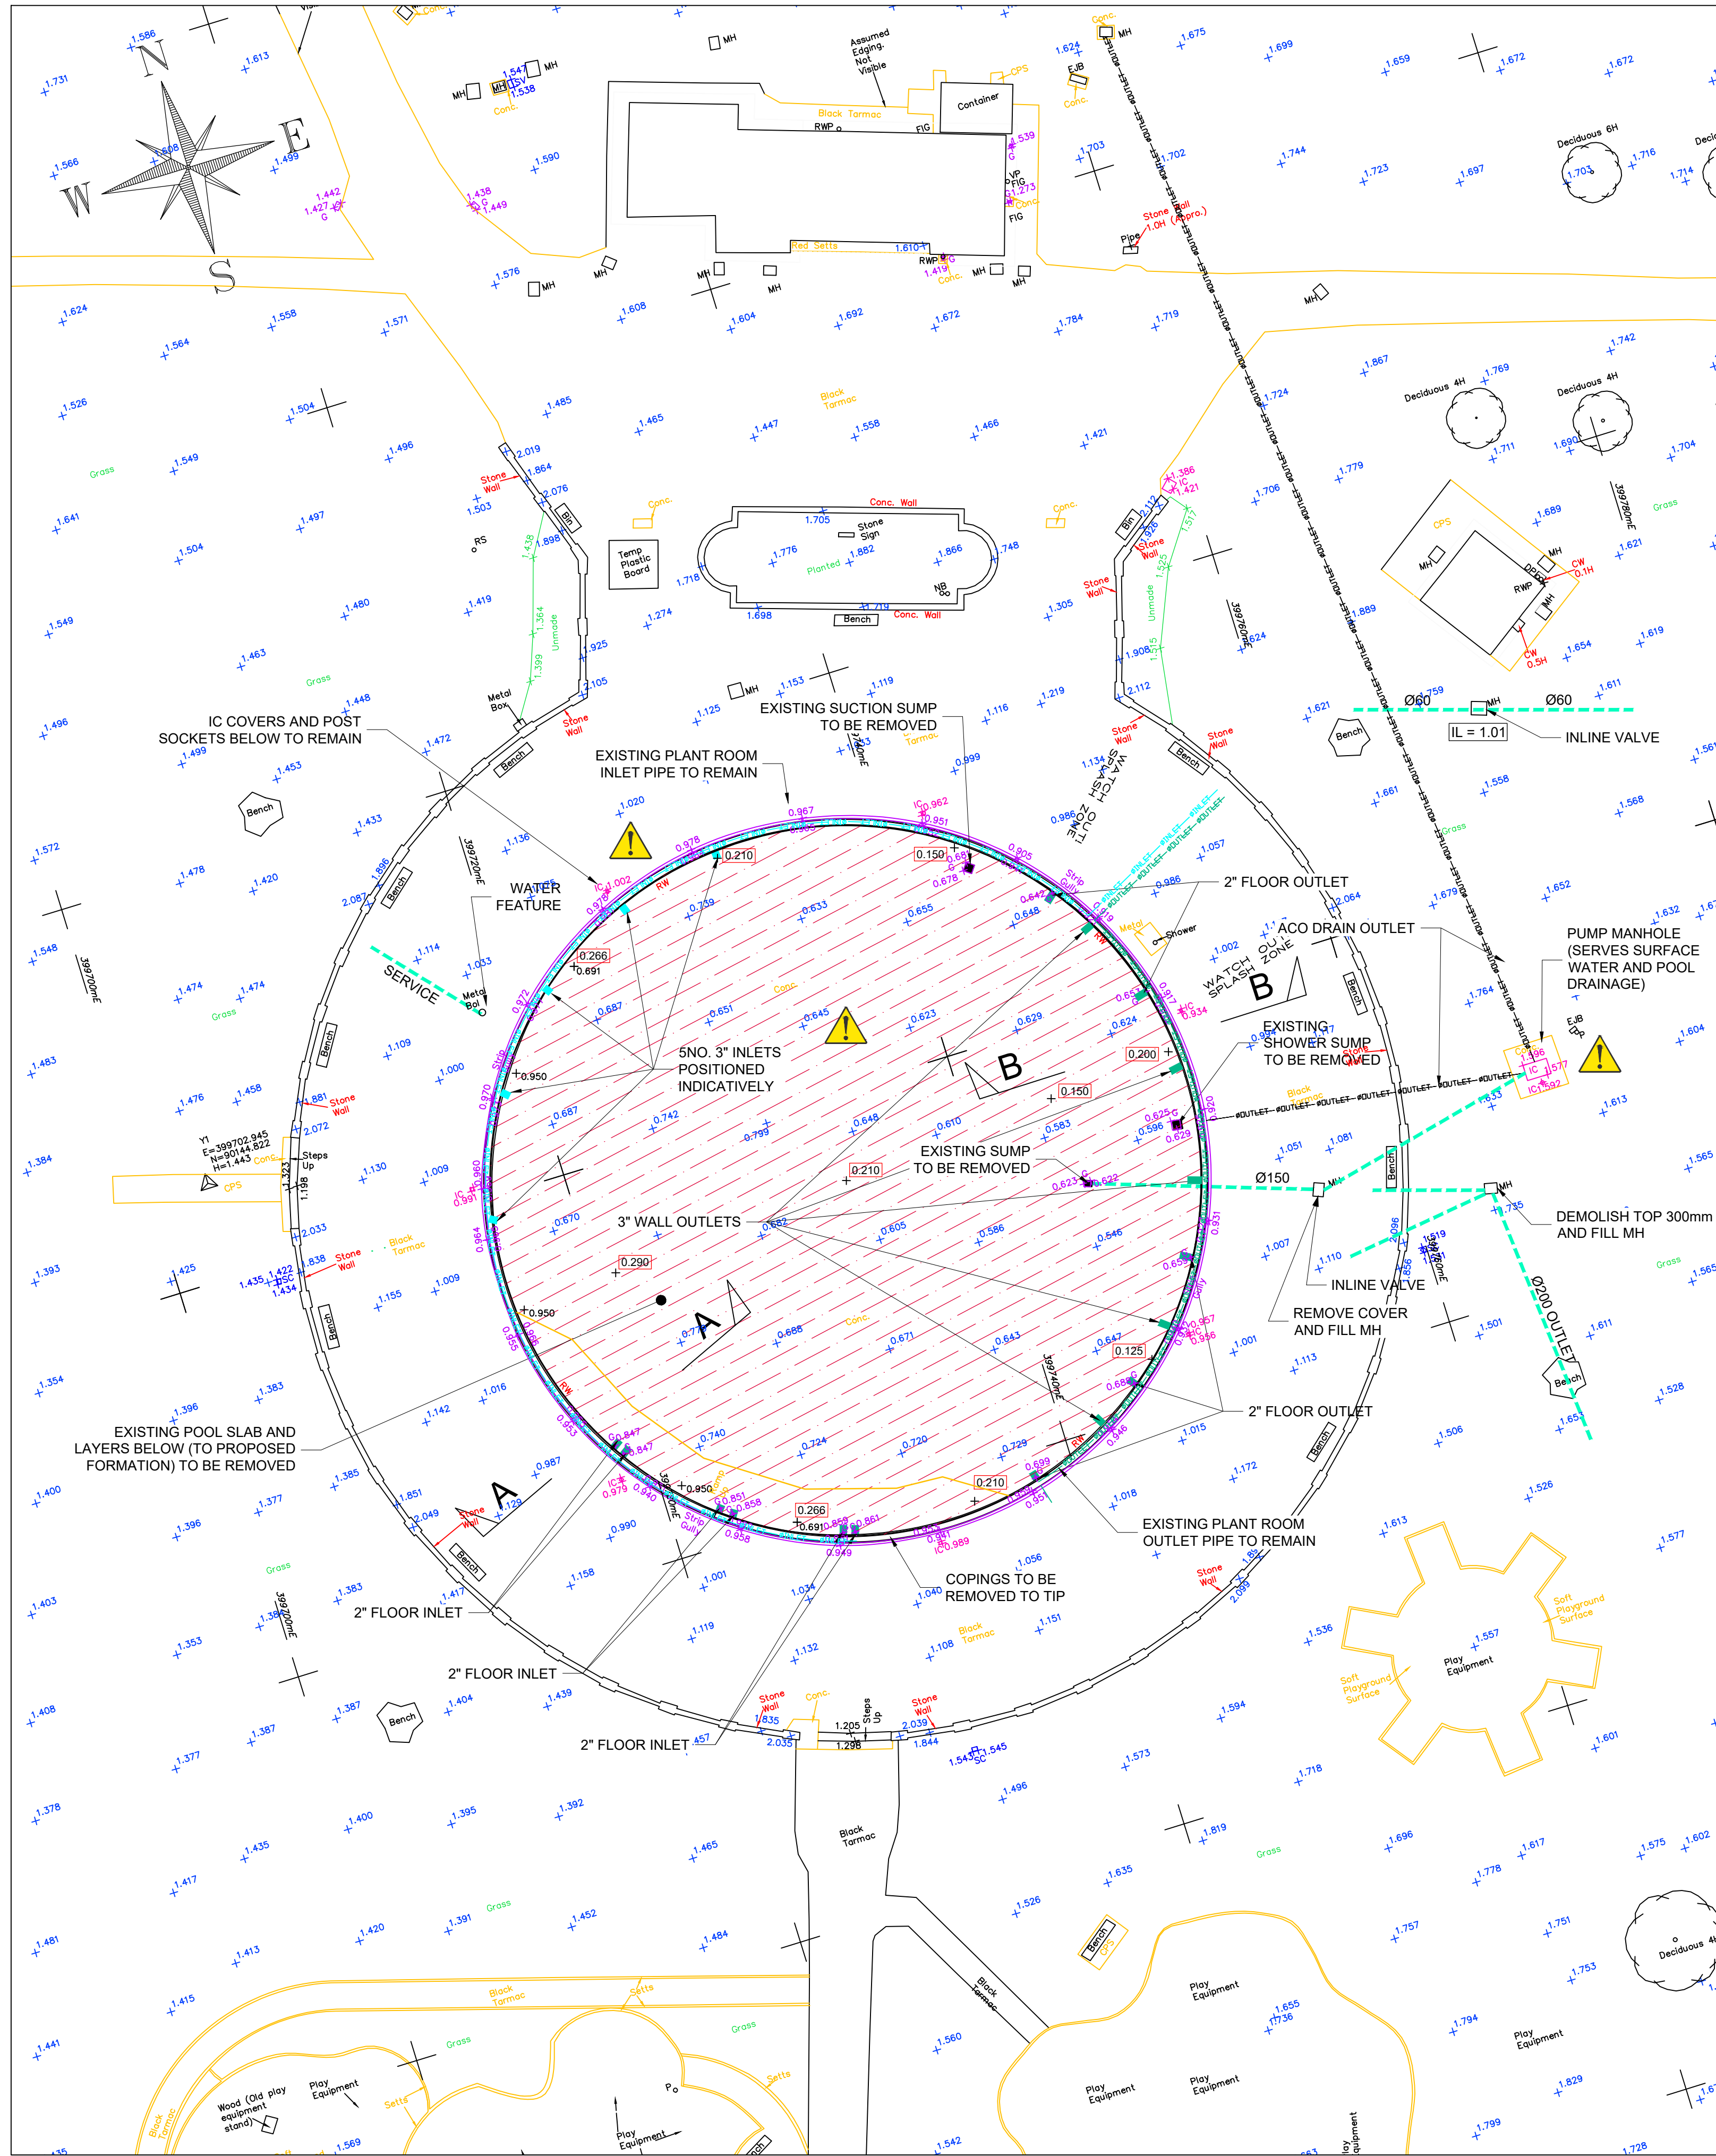

Reproduced from the Ordnance Survey map with the permission of the Controller of Her Majesty's Stationery Office. Licence no. 100048755. Crown copyright reserved.

EXISTING PLAN
Scale: 1:200


RESIDUAL RISKS

- INSTABILITY OF EXISTING POOL WALLS DUE TO UNDERMINING EXCAVATION OF THE POOL AREA OR PROXIMITY OF PILING OPERATIONS
- POTENTIAL FOR GROUND INSTABILITY ONCE EXCAVATED DUE TO HIGH TIDALLY INFLUENCED GROUND WATER LEVELS. MEAN HIGHWATER SPRINGS LEVEL IS 0.8m AOD.
- EXISTING PUMP MANHOLE IS APPROXIMATELY 6M DEEP.


KEY:
LEVEL DIG LEVELS
INDICATES A RESIDUAL RISK AS A WARNING

NOTES


- 1.1 ALL DIMENSIONS ARE IN MILLIMETRES (UNLESS STATED OTHERWISE) AND LEVELS IN METRES AND RELATE TO ORDNANCE DATUM
- 1.2 TO BE READ IN CONJUNCTION WITH DRAWINGS:
70044842-WSP-SGN-DR-CB-0001 - SITE LAYOUT
70044842-WSP-SGN-DR-CB-0011 - PROPOSED GENERAL ARRANGEMENT AND REINFORCEMENT DETAILS
70044842-WSP-SGN-DR-CB-0022 - OUTER SEGMENT TYPE A CONCRETE OUTLINE AND REINFORCEMENT DETAILS
70044842-WSP-SGN-DR-CB-0023 - OUTER SEGMENT TYPE B CONCRETE OUTLINE AND REINFORCEMENT DETAILS
70044842-WSP-SGN-DR-CB-0024 - OUTER SEGMENT TYPE C CONCRETE OUTLINE AND REINFORCEMENT DETAILS
70044842-WSP-SGN-DR-CB-0025 - SLAB OPENINGS RC DETAILS
70044842-WSP-SGN-DR-CB-0031 - PILE SETTING OUT LAYOUT
70044842-WSP-SGN-DR-CB-0041 - SLAB JOINTS AND FINISHING DETAILS
- 2.1 INLET & OUTLET TERMS ARE RELATIVE TO THE PLANT ROOM

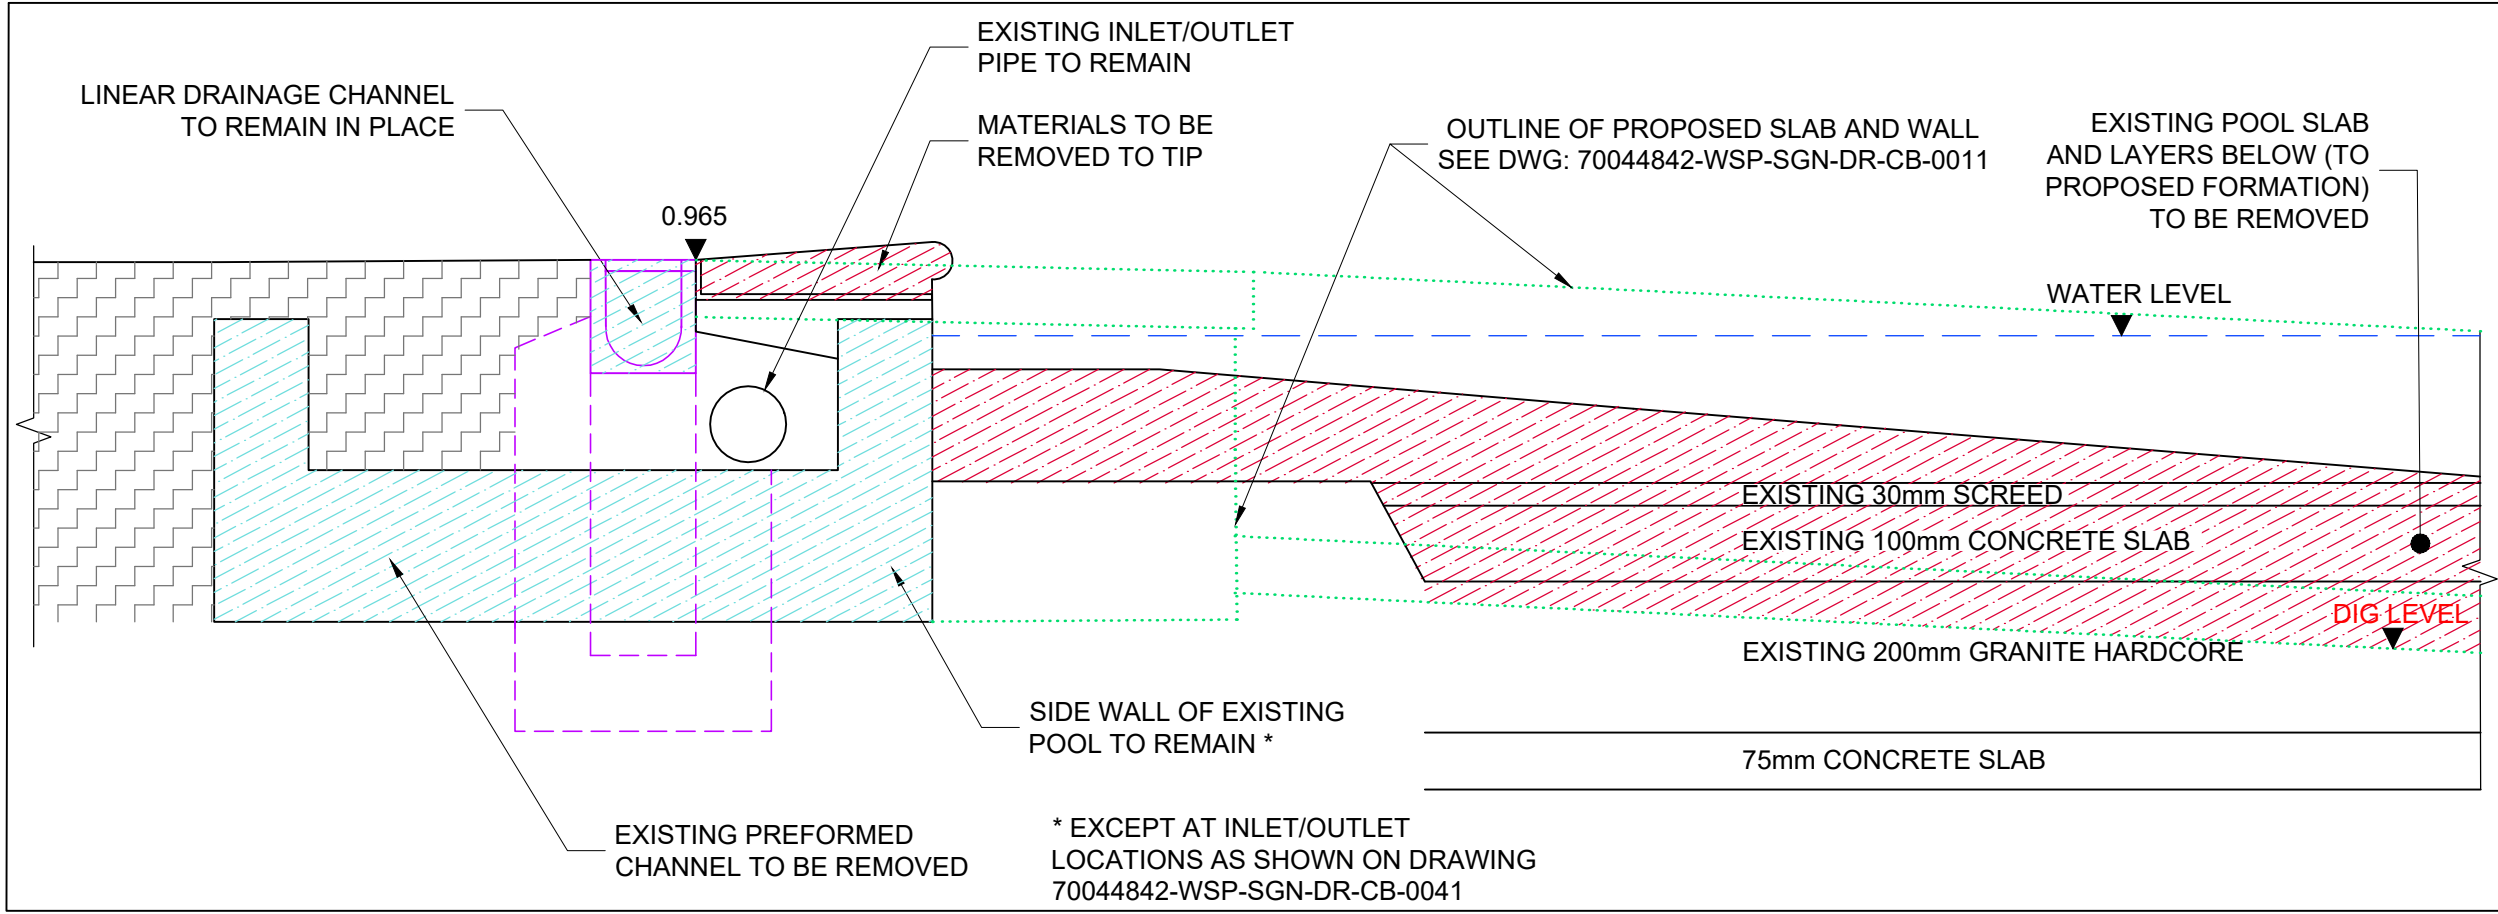

SECTION A-A
Scale: 1:10

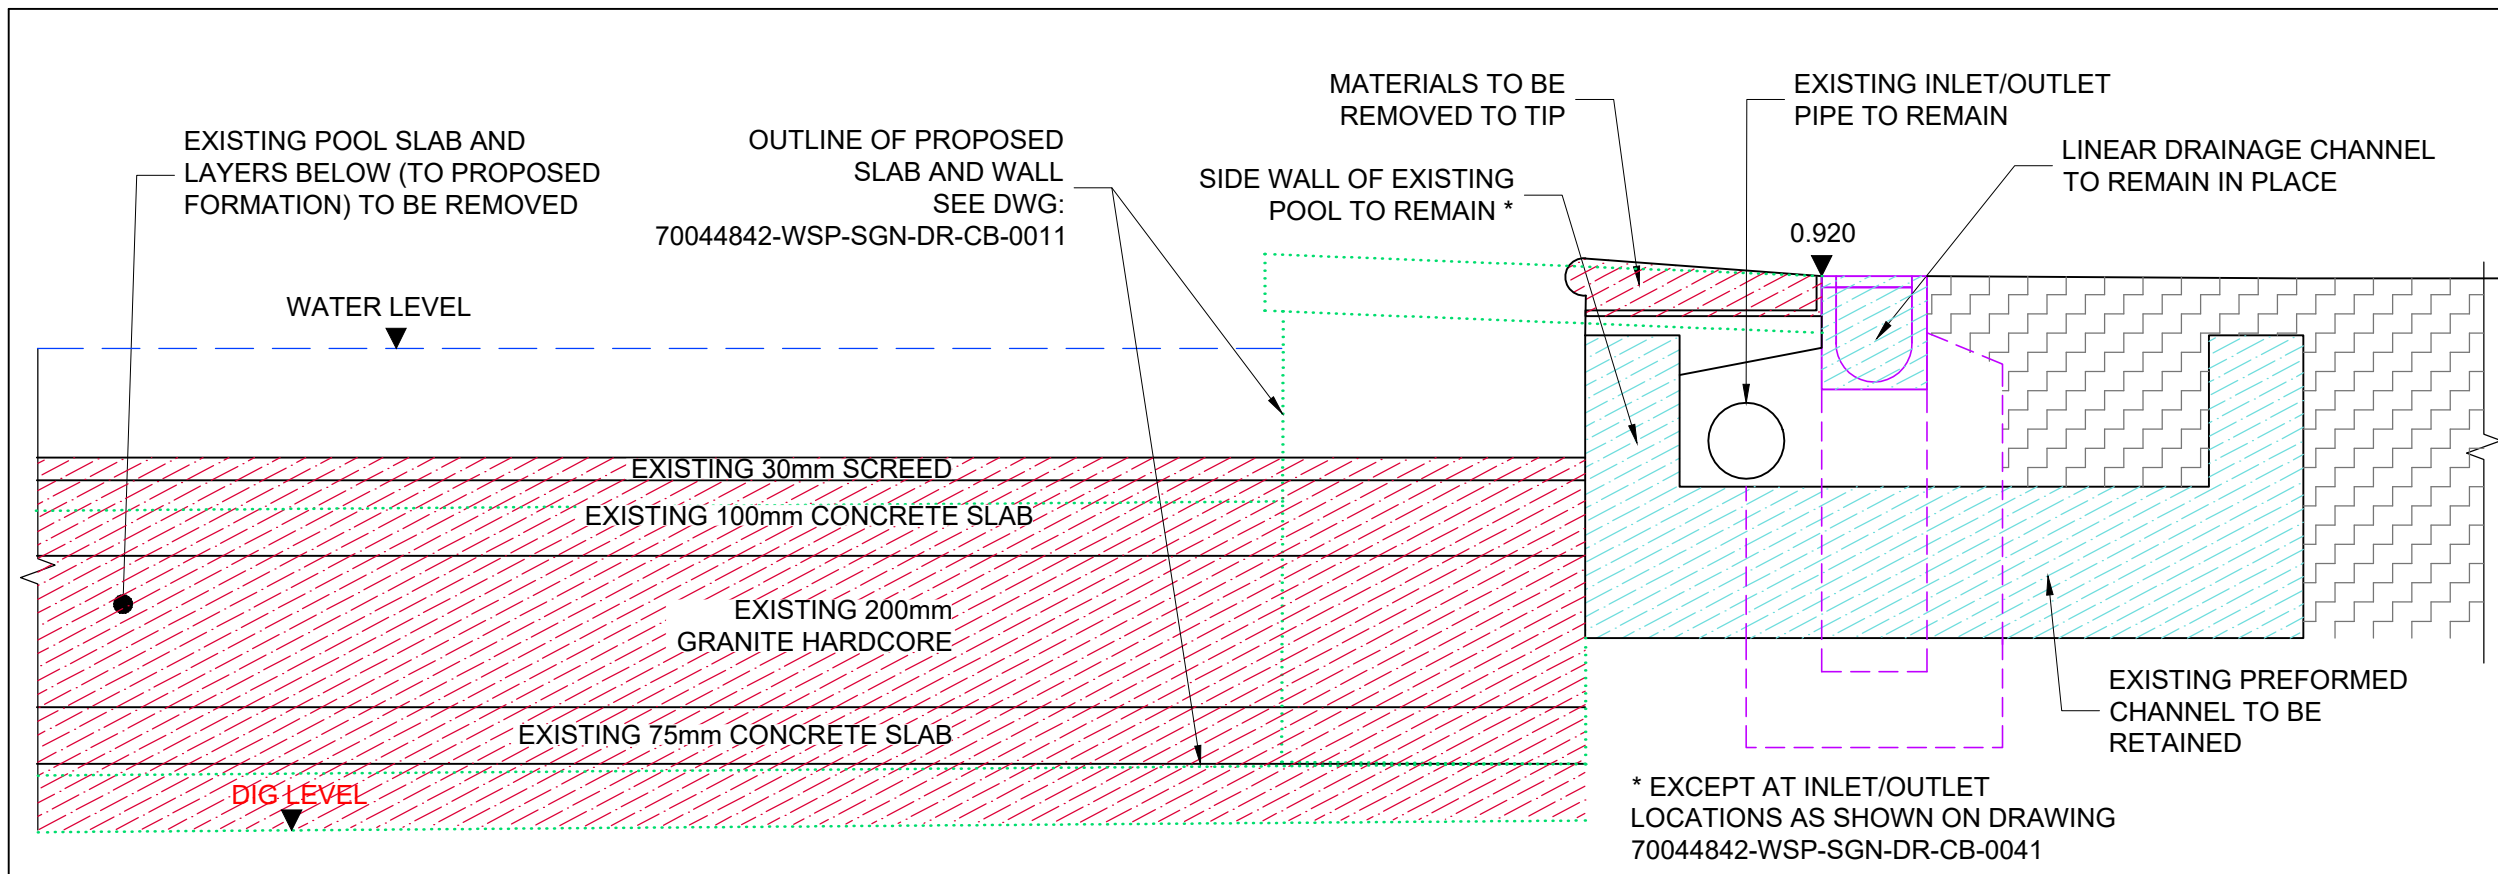

SECTION B-B
Scale: 1:10

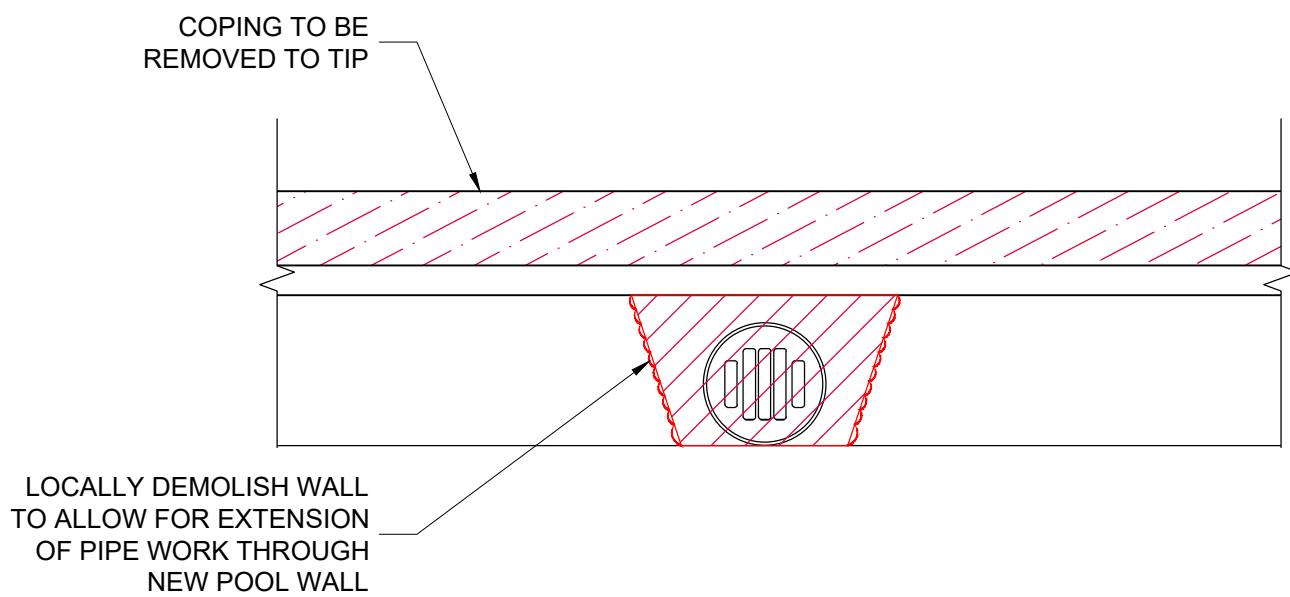

ELEVATION AT WALL INLET/OUTLET - 10 LOCATIONS
Scale: 1:10

DRAWING STATUS: D2 - FOR TENDER



Town Hall Annexe,
St Stephens's Road,
Bournemouth
BH2 6EA, UK

CLIENT: BOROUGH OF POOLE

ARCHITECT:

SITE/PROJECT: HAMWORTHY PARK
PADDLING POOL, POOLE

TITLE: EXISTING GENERAL ARRANGEMENT
AND DEMOLITION

SCALE @ A1: AS SHOWN CHECKED: RBP APPROVED: RBP

PROJECT NO: 70044842 DESIGNED: BN DRAWN: BN DATE: November 18

DRAWING NO: 70044842-WSP-SGN-DR-CB-0010 T01

© WSP UK Ltd

T01	06/11/2018	LM	FIRST ISSUE	RBP	RBP
REV	DATE	BY	DESCRIPTION	CHK	APP