


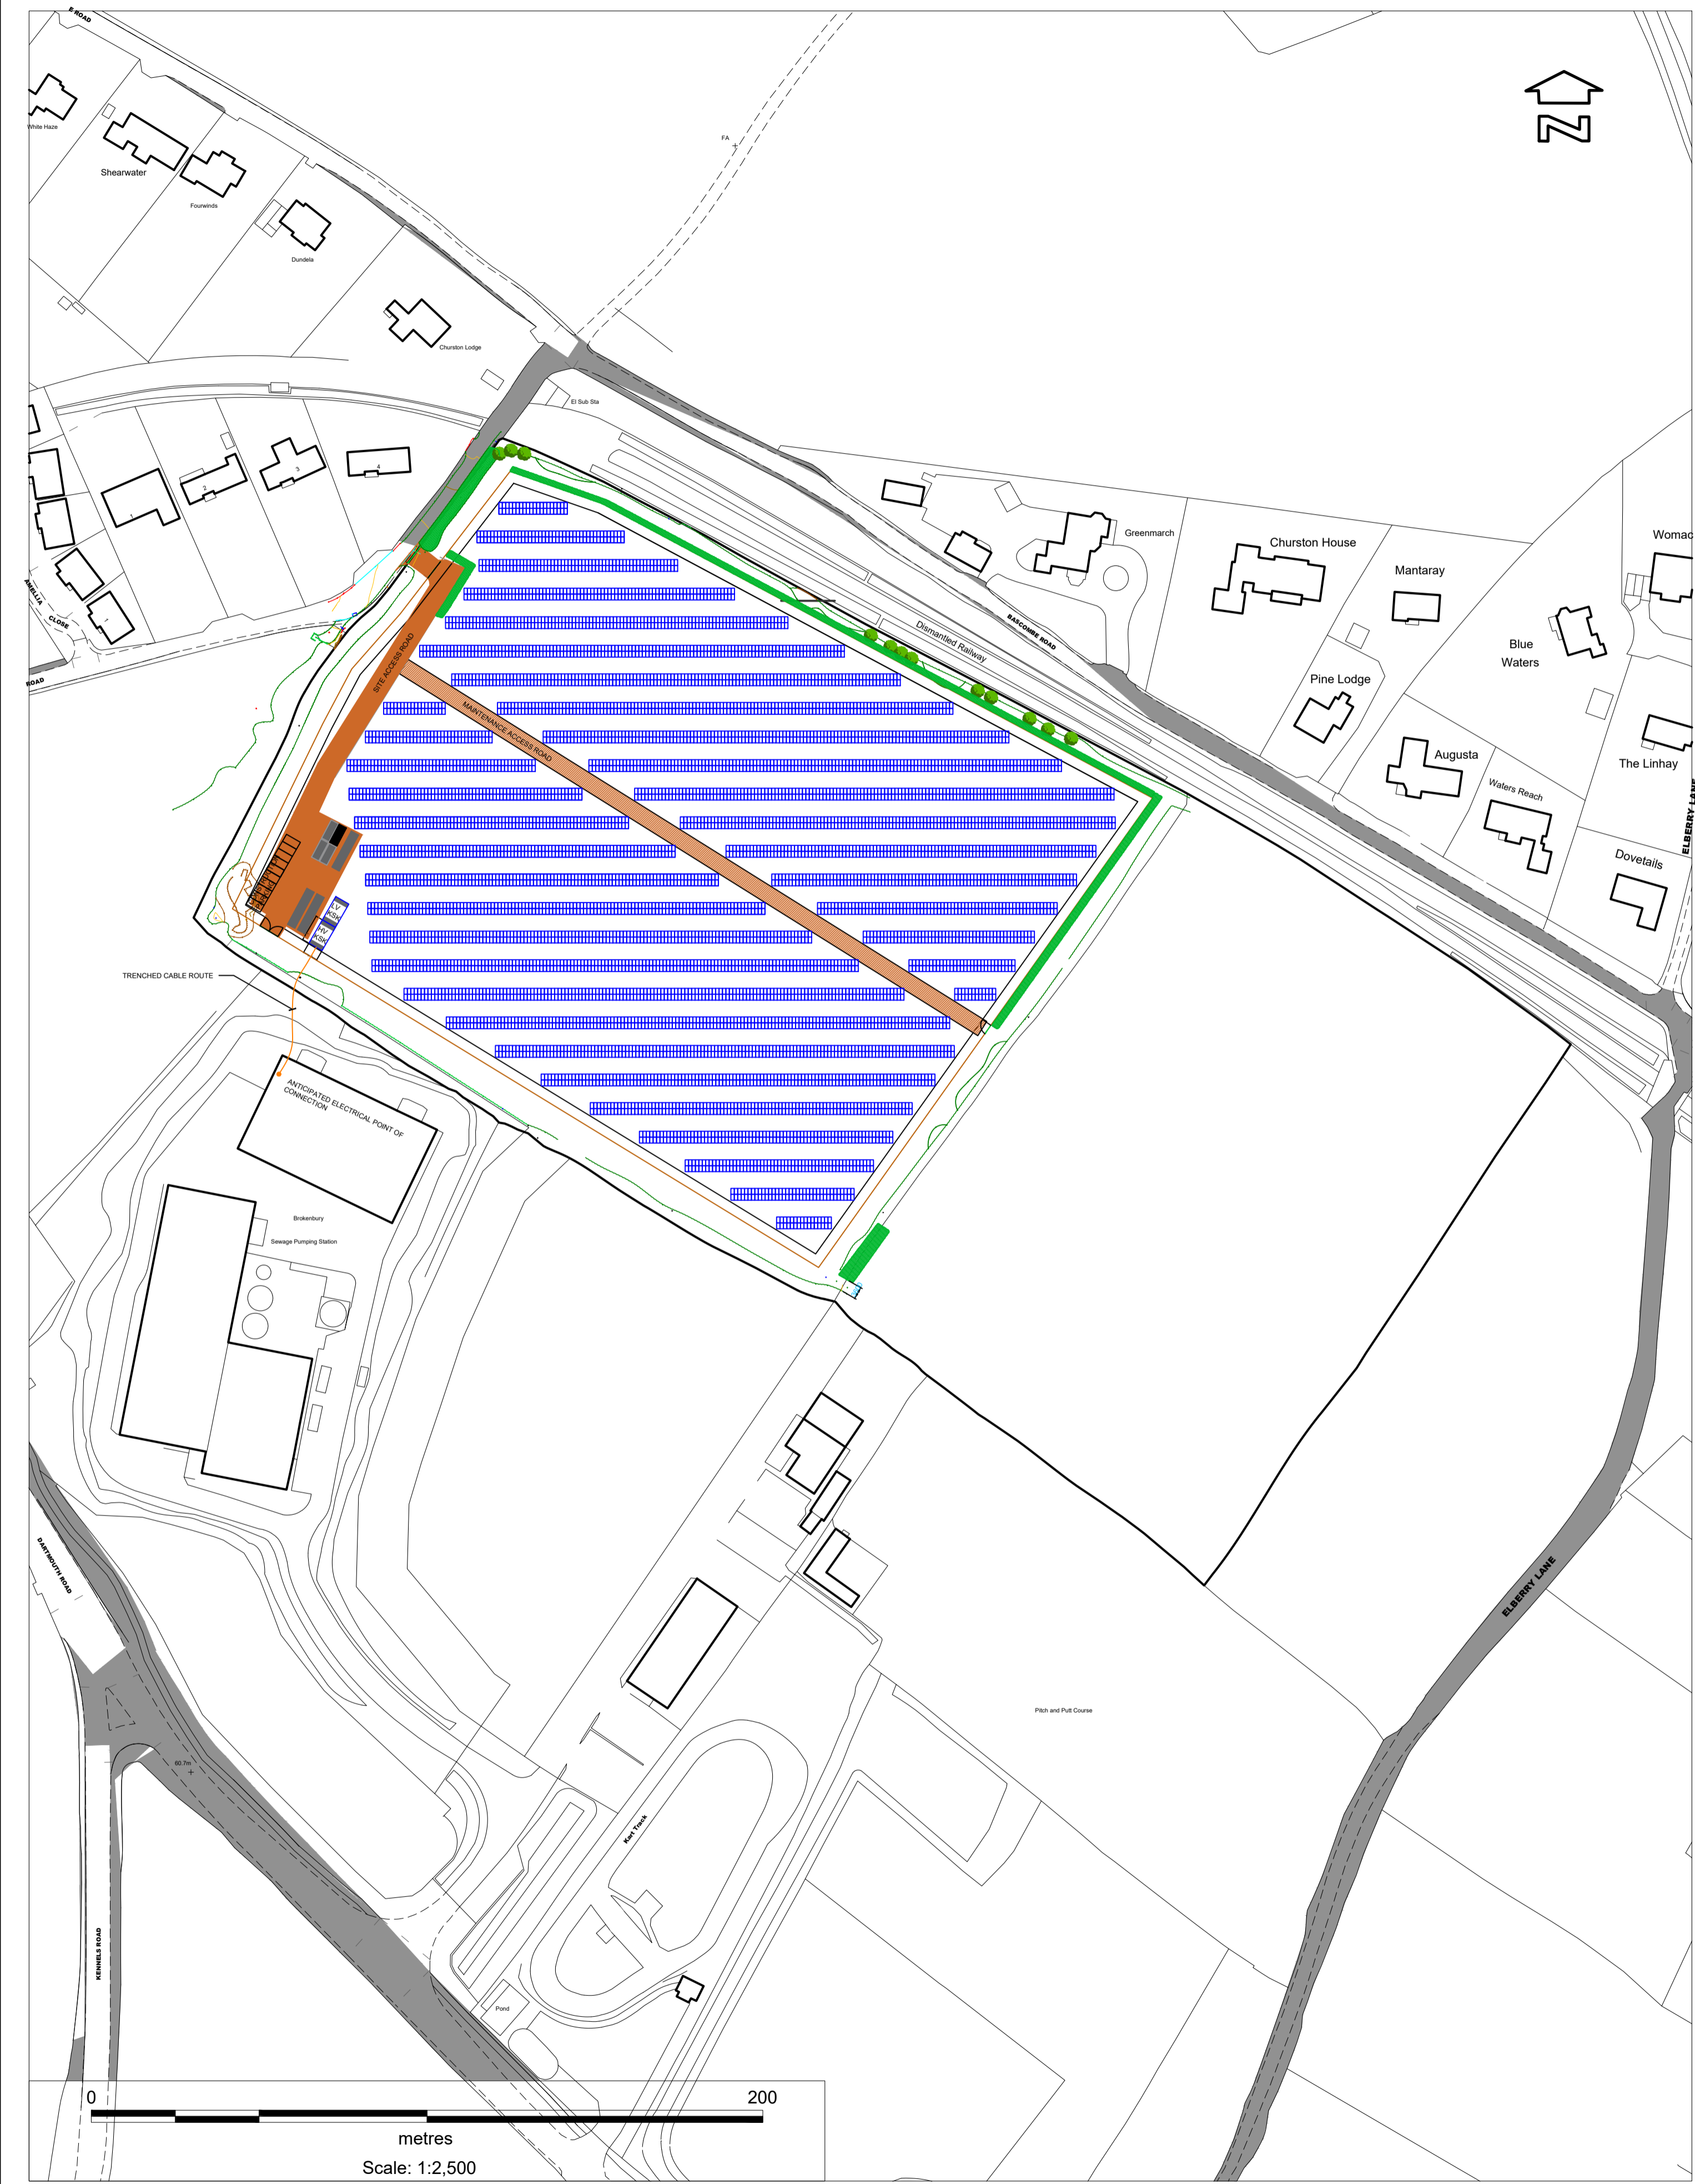


This drawing is copyright and may not be reproduced or used for any purpose other than that intended without the prior written agreement of Roadnight Taylor Ltd

www.roadnighttaylor.co.uk

NOTES:

-  BURIED CABLE ROUTE
-  PV PANELS
-  FENCE



Rev.	Date	Description
P6	28/04/2021	ACCESS GATE ADDED ON THE SOUTH FENCE
P5	21/04/2021	ADDITIONAL HEDGES ADDED
P4	19/04/2021	COMMENTS FROM BURTON REID
P3	29/01/2021	GENERAL UPDATES
P2	25/01/2021	SITE PLAN UPDATES - SCALES, ARRAY LOCATION
P1	20/01/2021	PRELIMINARY ISSUE

Status
PRELIMINARY ISSUE



Project
**BROKENBURY SOLAR FARM
TORBAY DEVELOPMENT AGENCY**

Title
**SITE LOCATION PLAN
INITIAL DRAFT**

Project No. RT0050-E01	Drawn GT	Date 28/04/2021
Scale 1:1250@A1	Drawing File	Checked ENG
Sheet No. RT0050-E01	Rev. P6	