
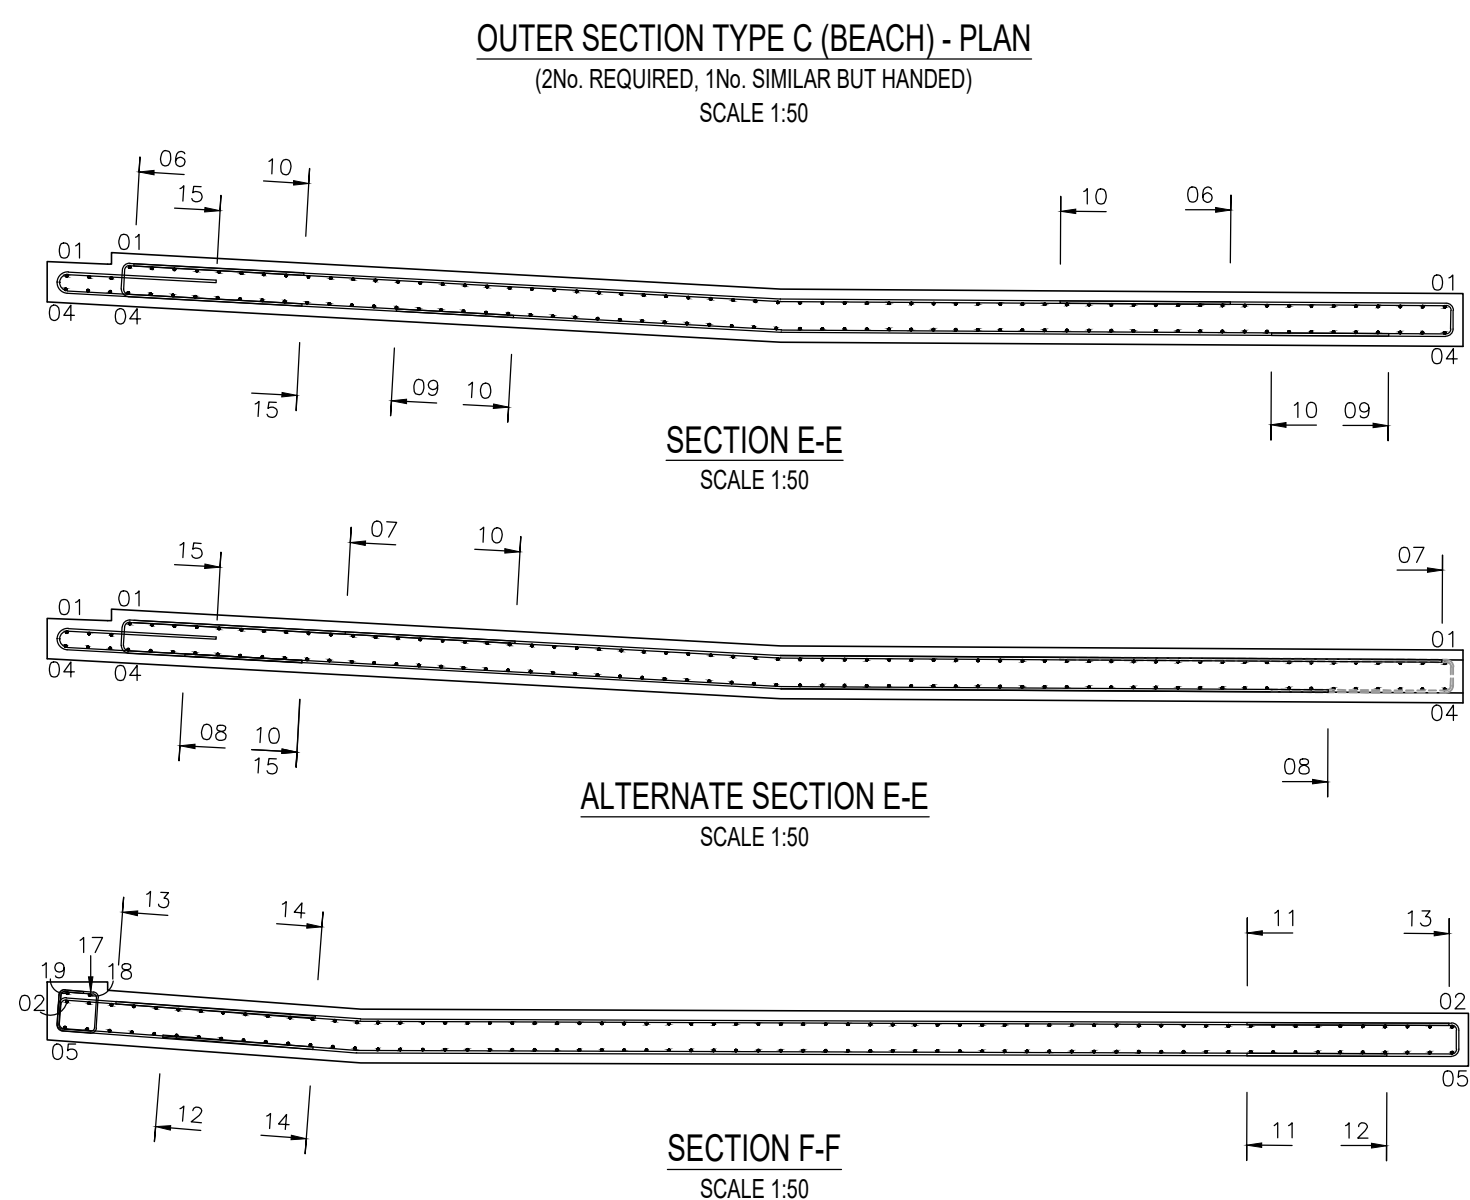


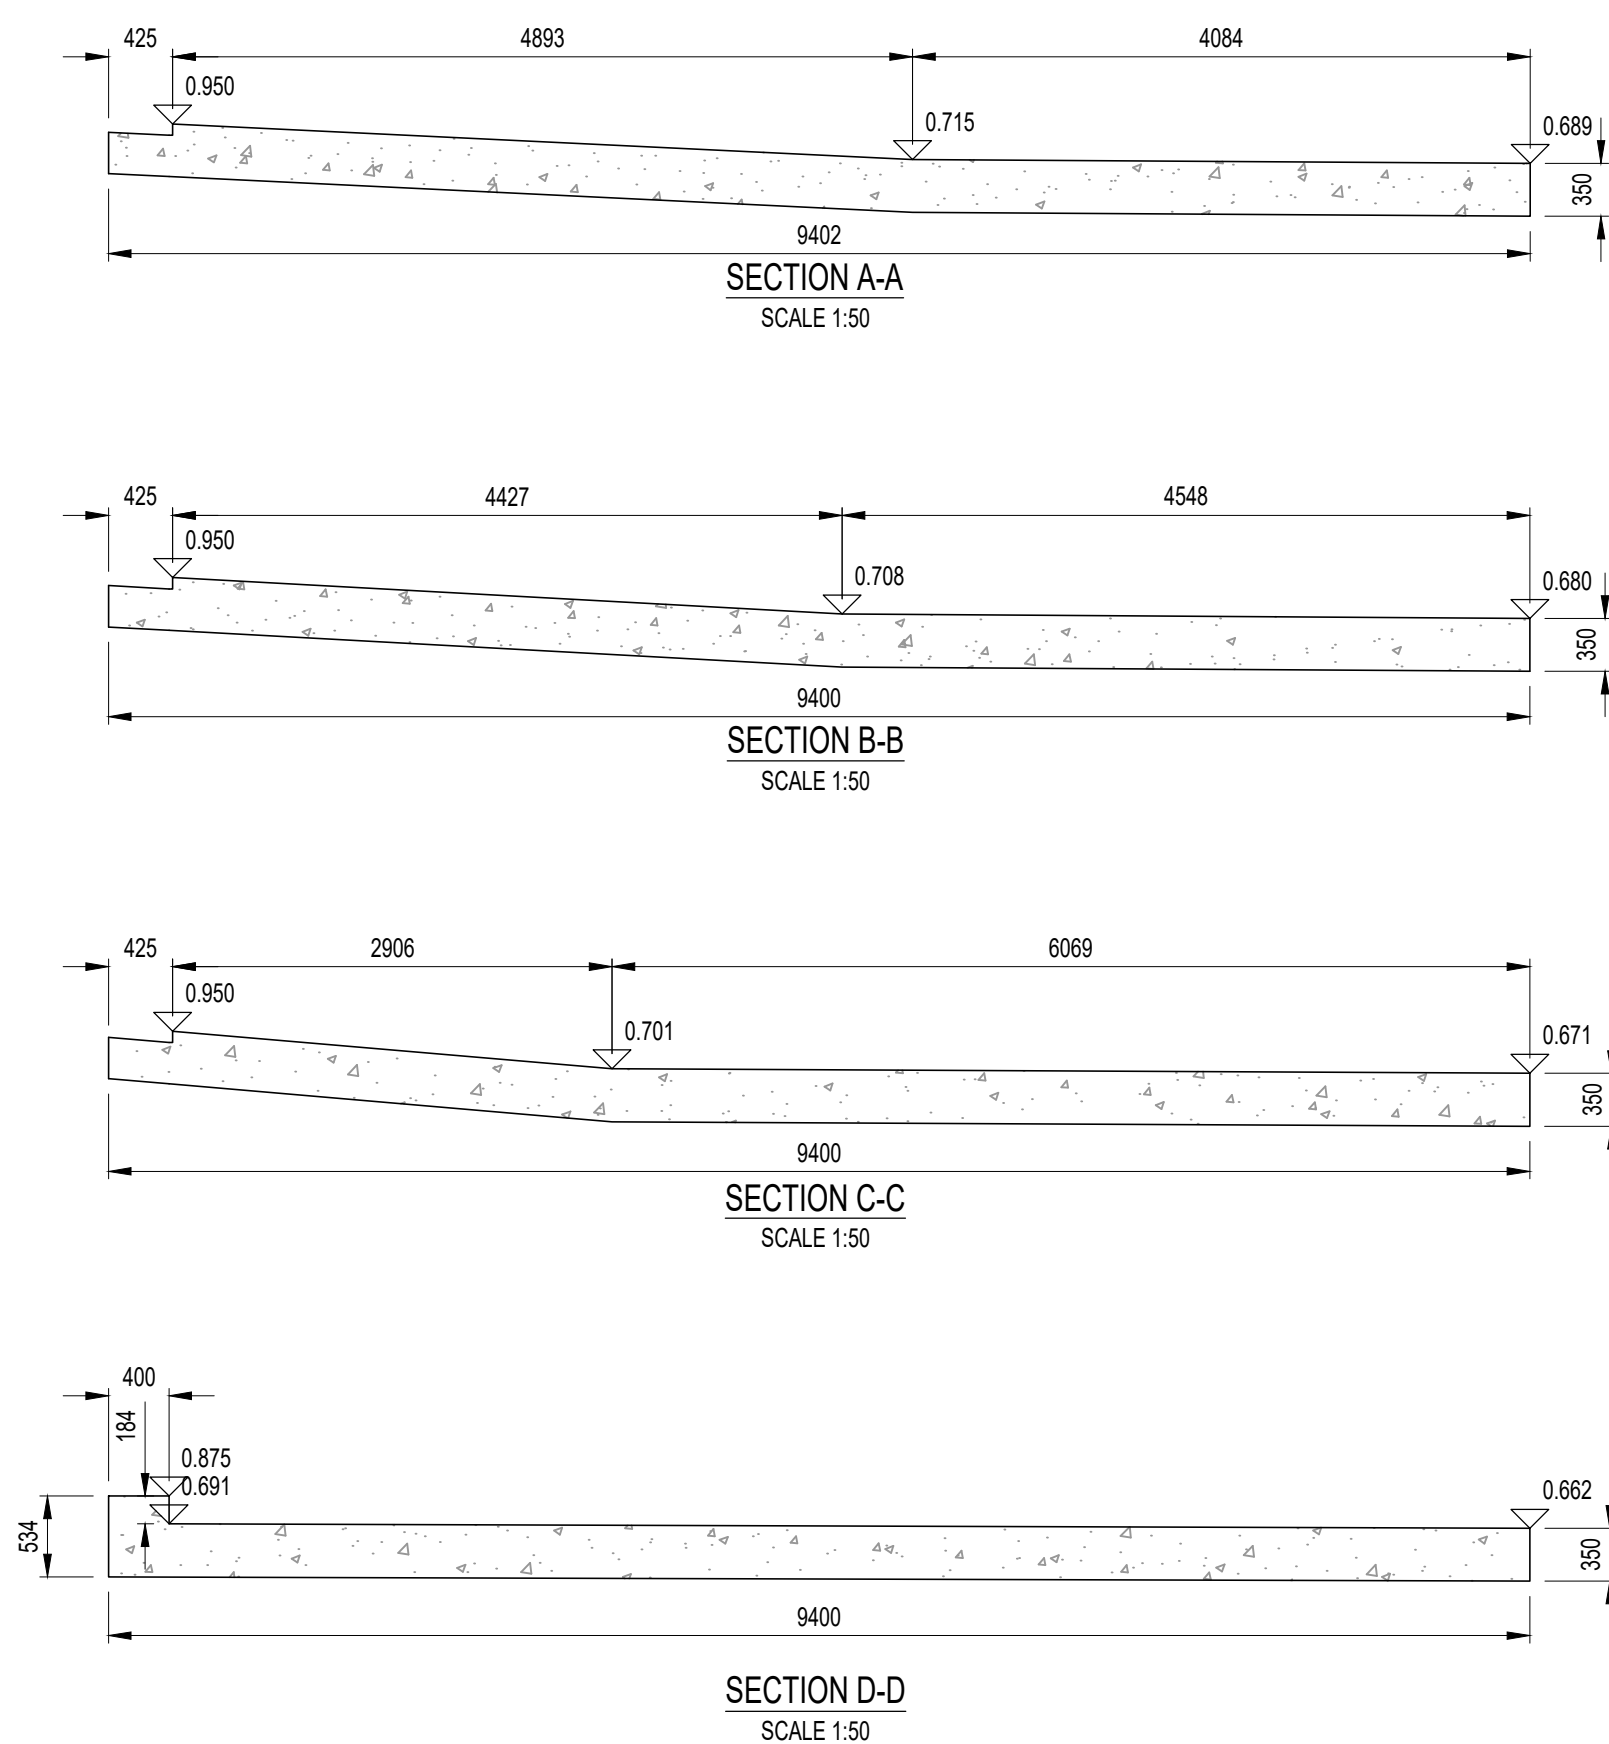

- | BAR DIAMETER | C35/45 | |
|--------------|---------------------------------------|--------------------------------------|
| | MIN LAP GOOD BOND
(LAYERS B1 & B2) | MIN LAP POOR BOND
(LAYER T1 & T2) |
| 16 | 775 | 1125 |

No. of bars	Type of bars	Bar Dia.	Bar mark	Spacing	Location and/or comment
15	B	16	43	150	(11)

- DRAWING STATUS: D2 - FOR TENDER

wsp Town Hall Annexe,
St Stephens's Road,
Bournemouth
BH2 6EA, UK

CLIENT: **BOROUGH OF POOLE**

ARCHITECT:	
SITEPROJECT:	HAMWORTHY PARK, POOLE PADDLING POOL

TITLE:

OUTER SEGMENT TYPE C CONCRETE OUTLINE
AND REINFORCEMENT DETAILS

SCALE @ A1: AS SHOWN		CHECKED: RBP		APPROVED: RBP	
PROJECT NO: 70044842		DESIGNED: BN	DRAWN: RA	DATE: November 18	
DRAWING No: 70044842-WSP-SGN-DR-CB-0024					REV: A

© WSP UK Ltd