


Scale: 1:200

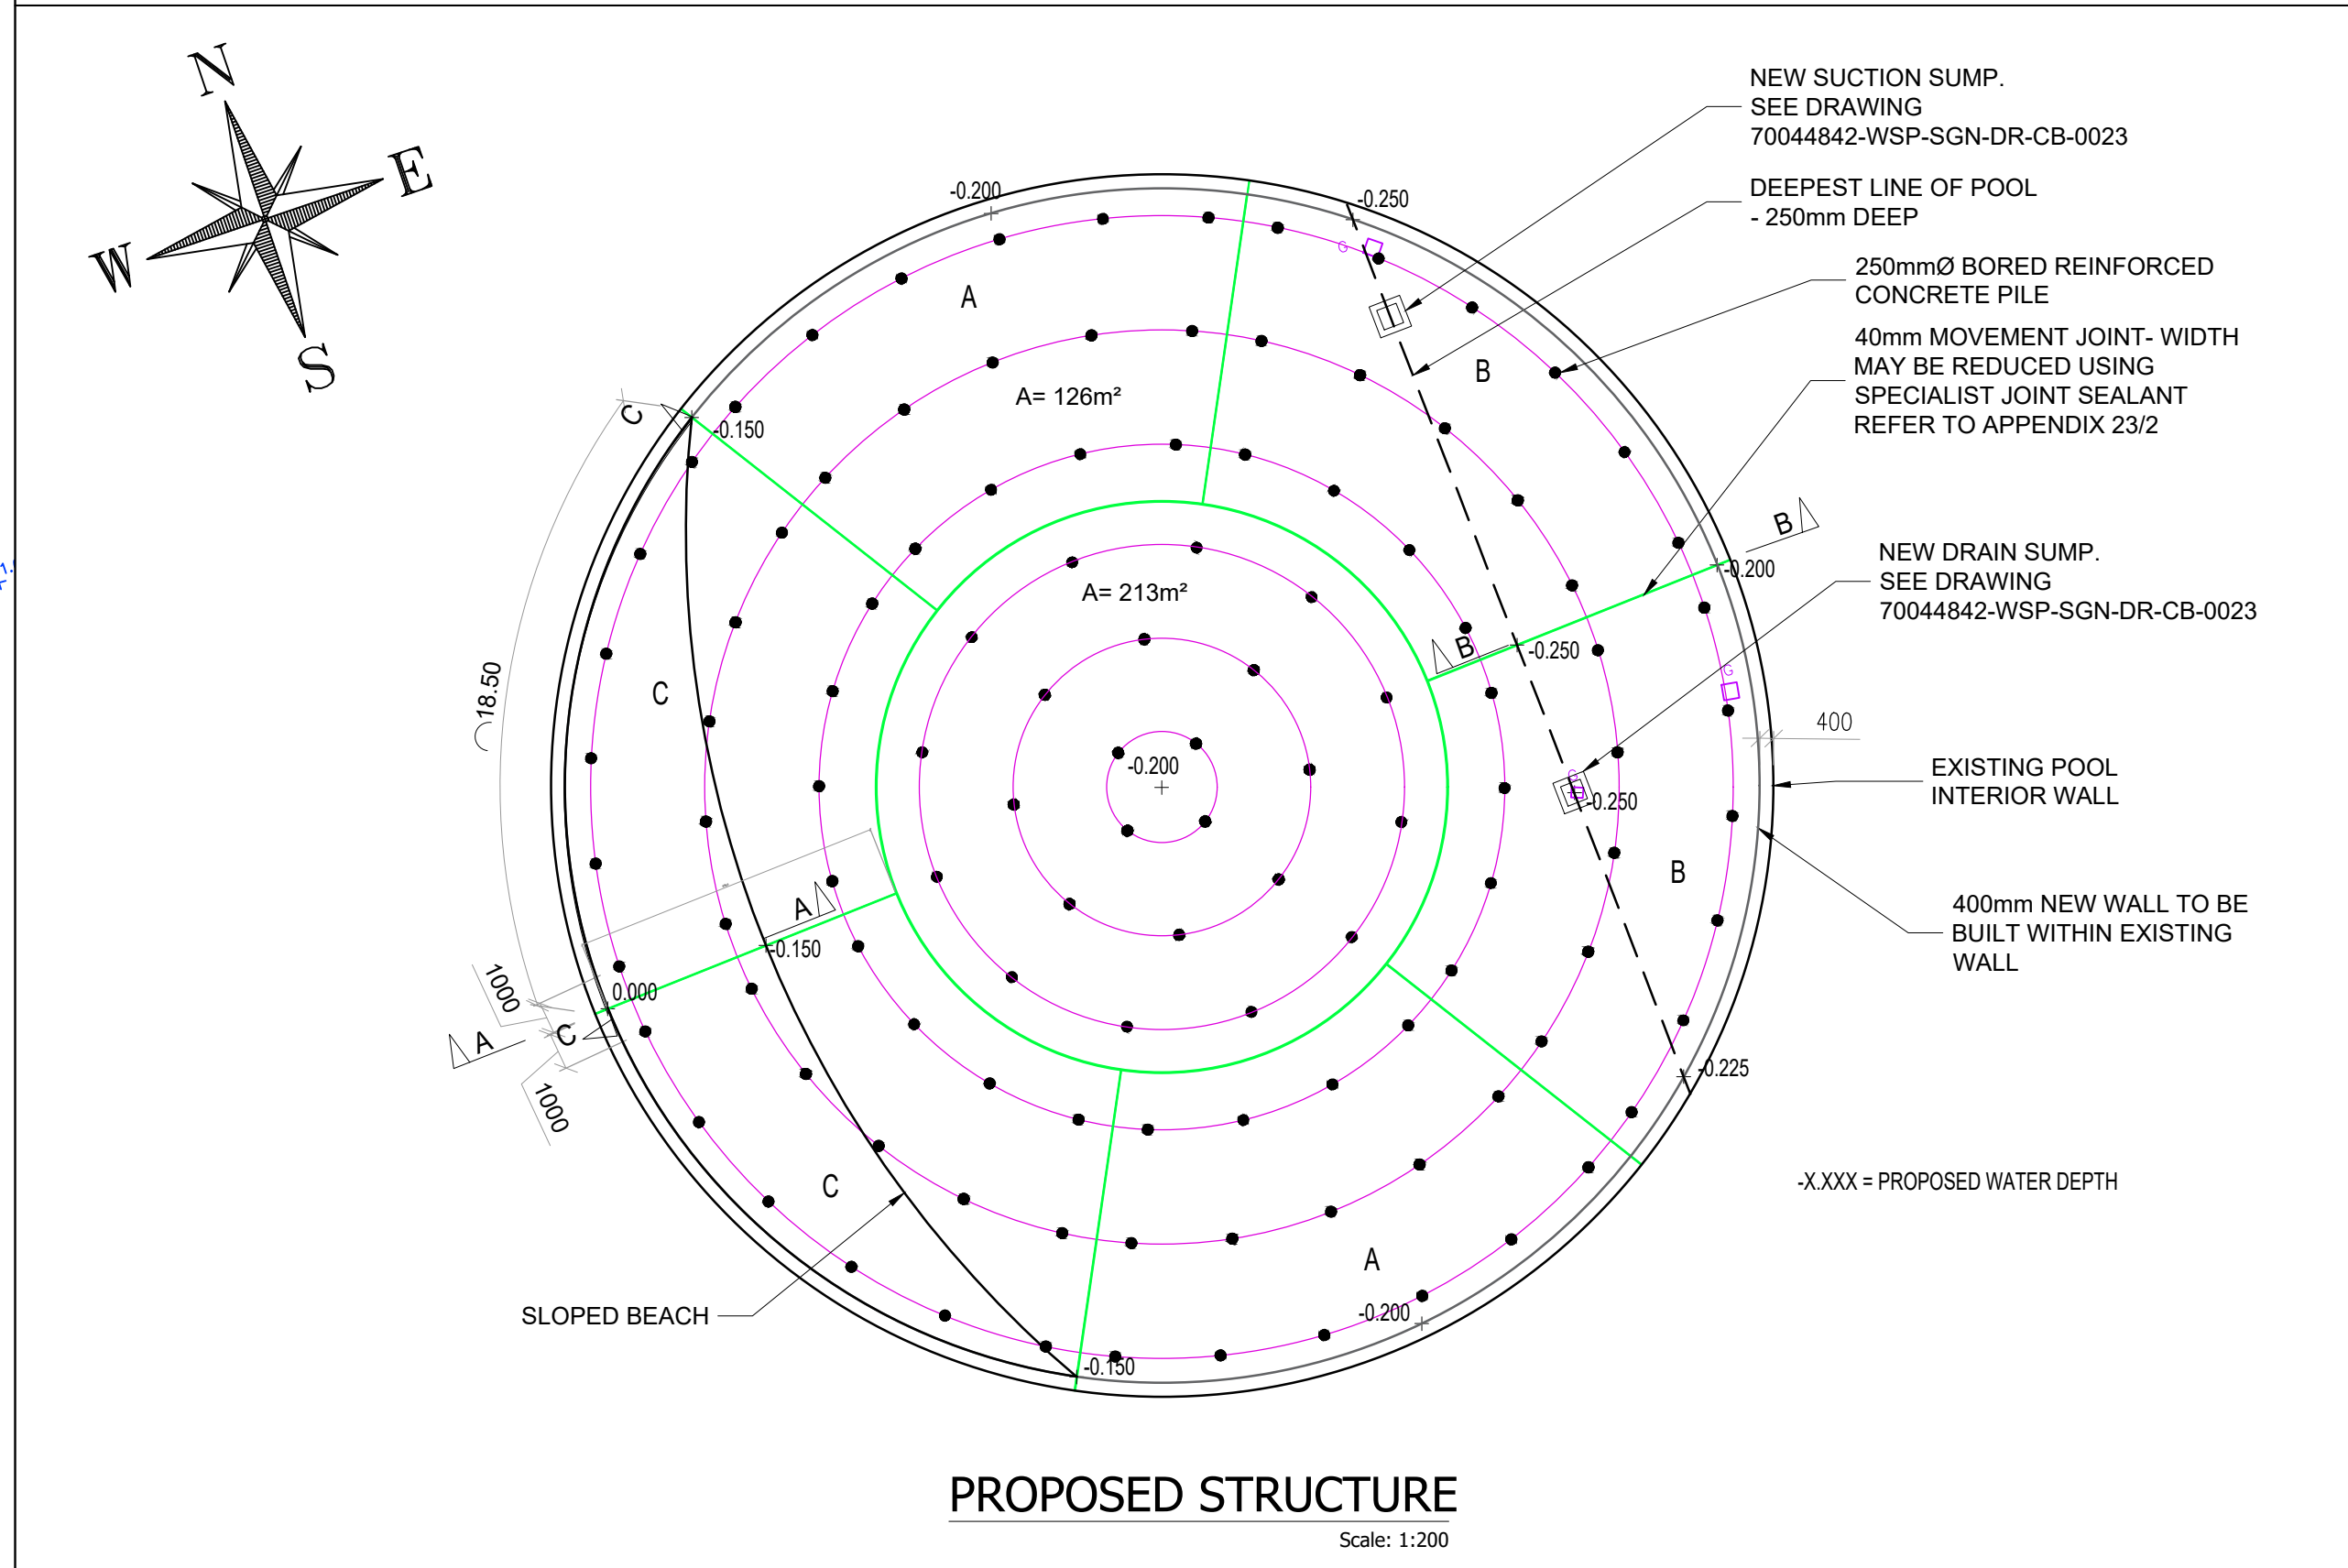

DO NOT SCALE

NOTES

- 1.1 ALL DIMENSIONS ARE IN MILLIMETRES (UNLESS STATED OTHERWISE) AND LEVELS IN METRES AND RELATE TO ORDNANCE DATUM
- 1.2 TO BE READ IN CONJUNCTION WITH DRAWINGS:
70044842-WSP-SGN-DR-CB-0001- SITE LAYOUT

70044842-WSP-SGN-DR-CB-0010 - EXISTING GENERAL
ARRANGEMENT & DEMOLITION

70044842-WSP-SGN-DR-CB-0021 - CENTRAL SECTION
CONCRETE OUTLINE AND REINFORCEMENT DETAILS

70044842-WSP-SGN-DR-CB-0022 - OUTER SEGMENT TYPE
A CONCRETE OUTLINE AND REINFORCEMENT DETAILS

70044842-WSP-SGN-DR-CB-0023 - OUTER SEGMENT TYPE
B CONCRETE OUTLINE AND REINFORCEMENT DETAILS

70044842-WSP-SGN-DR-CB-0024 - OUTER SEGMENT TYPE
C CONCRETE OUTLINE AND REINFORCEMENT DETAILS

70044842-WSP-SGN-DR-CB-0025 - SLAB OPENINGS RC
DETAILS

70044842-WSP-SGN-DR-CB-0031 - PILE SETTING OUT
LAYOUT

70044842-WSP-SGN-DR-CB-0041 - SLAB JOINTS AND FINISHING DETAILS

- 3" WALL INLET
- 2" FLOOR INLET
- 3" WALL OUTLET
- 2" WALL OUTLET

T01	08/11/2018	LM	ISSUE FOR TENDER	RBP	RBP
REV	DATE	BY	DESCRIPTION	CHK	APP

DRAWING STATUS:

D2 - FOR TENDER



Town Hall Annexe,
St Stephens's Road,
Bournemouth
BH2 6EA, UK

CLIENT

BOROUGH OF POOLE

ARCHI®

SITE/PROJECT:

HAMWORTHY PARK
PADDLING POOL, POOLE

TITLE

PROPOSED PADDLING POOL GENERAL ARRANGEMENT

SCALE @ A1: AS SHOWN	CHECKED: RBP	APPROVED: RBP
-------------------------	-----------------	------------------

PROJECT NO: 70044842	DESIGNED: BN	DRAWN: BN	DATE: November 18
-------------------------	-----------------	--------------	----------------------

DRAWING No:	REV:
70044842-WSP-SGN-DR-CB-0011	T01

© WSP UK Ltd