


Copyright retained by the Architect and to be reproduced with permission only.

Do not scale from drawing.

Drawing to be read in conjunction with NBS, H&S Plan, and all other relevant drawings as listed below:

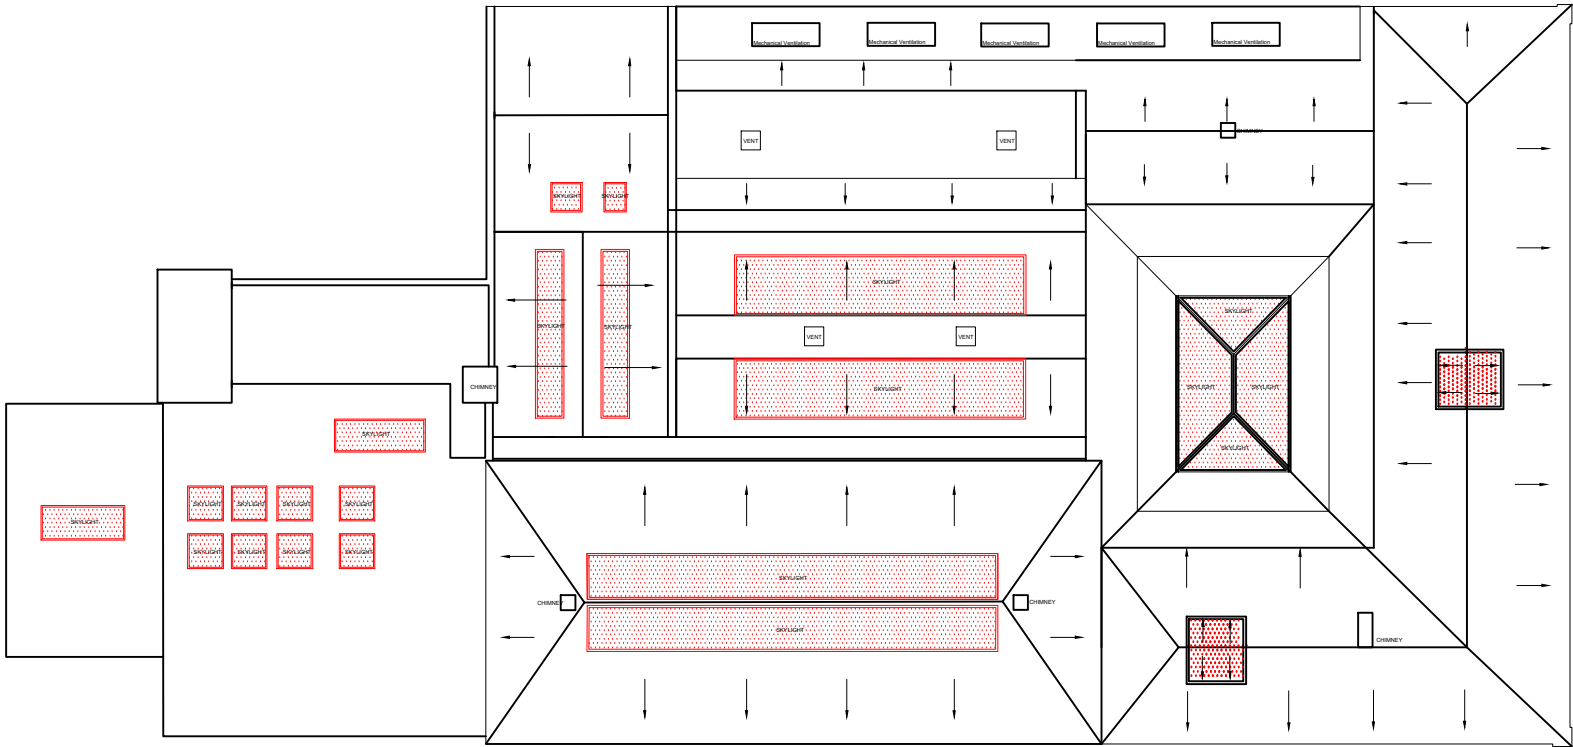

DRAWING-ISSUE

amendments	by	date

C:\Documents and Settings\michael.local\Settings\Temporary Internet Files\Quattro\Rev\musem.jpg

Economic Regeneration, Growth & Environment
Building Services
Quattro
Buttermarket Street
Warrington
WA1 2NJ
Tel: (01925) 444400
Fax: (01925) 443255

Executive Director : Andy Farrall

title
Warrington Museum &
Library - Roof Plan

scale:	1/1250	date:	DEC 2019
drawn by:	DR	checked by	DR
drawing no.	Not to Scale	rev.	01