


Contractors to check all dimensions on site. Any discrepancies must be reported to the supervising officer before proceeding.

Do not scale from this drawing; work from figured dimensions only.

This drawing must be read in strict conjunction with all construction details, specifications of works, and all relevant structural and other consultants drawings.

This drawing © Kensington Taylor Architects.

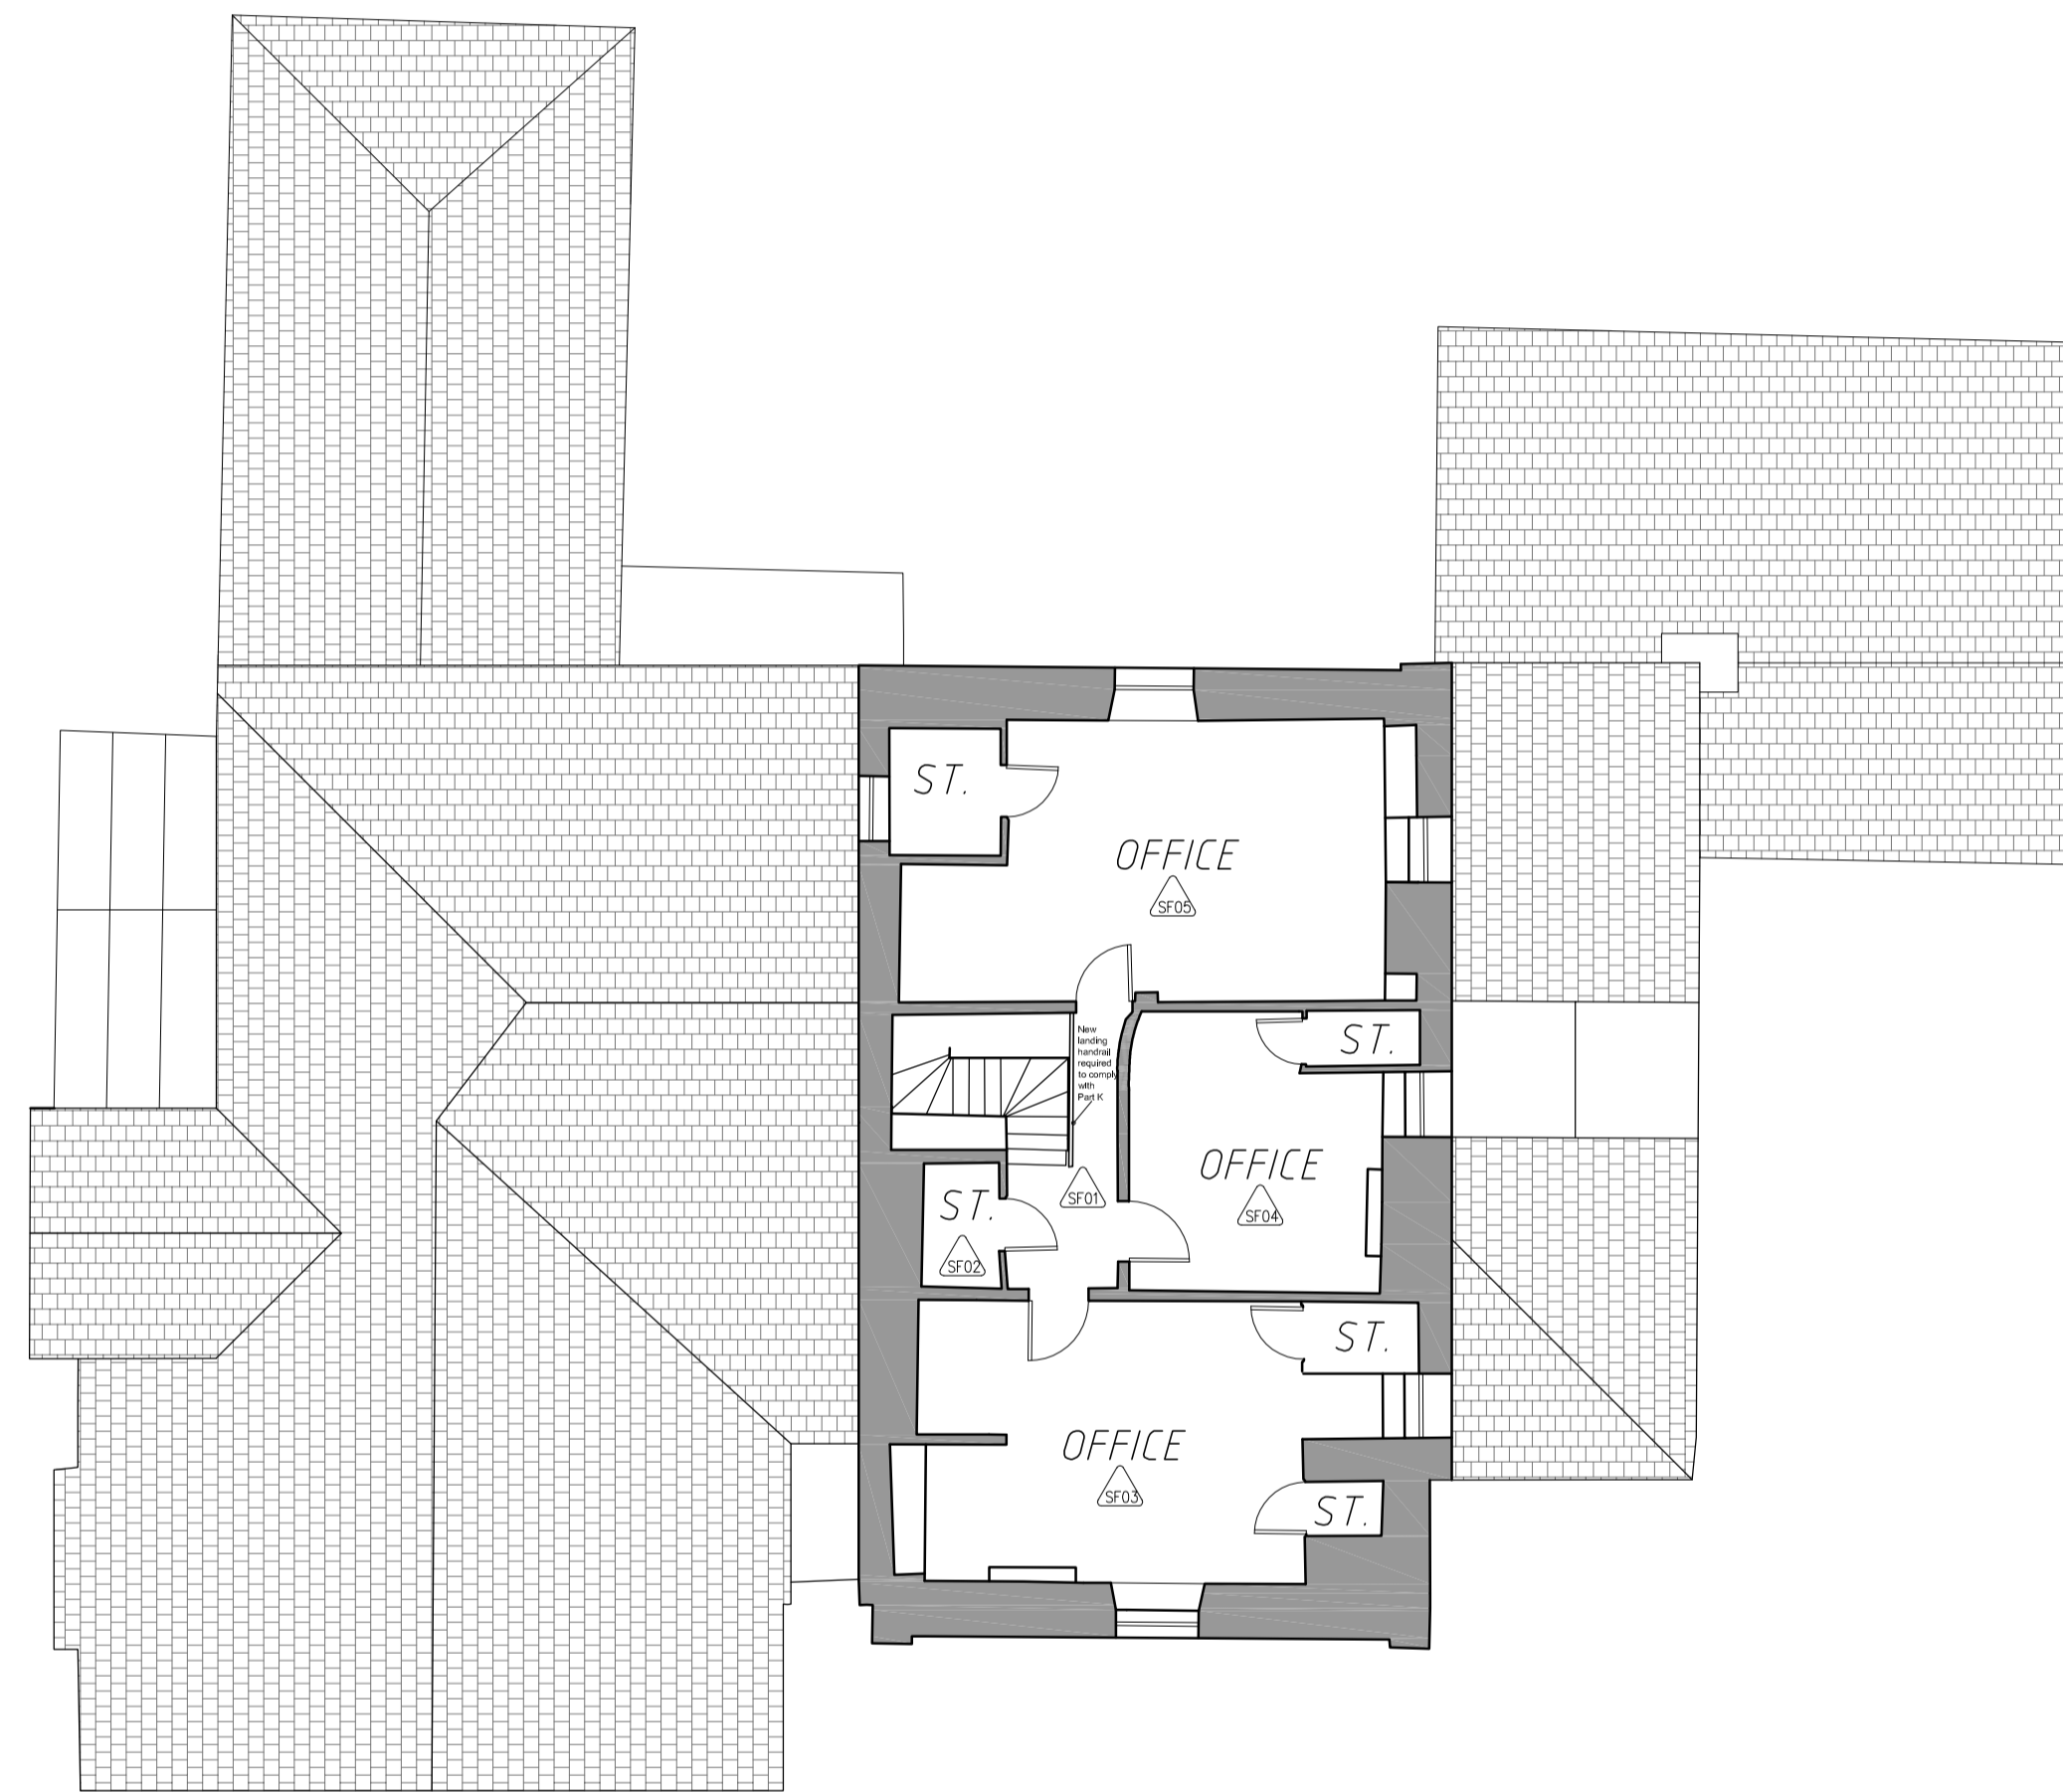

Rev.	Date	Amendment	Drawn	Checked
	09/09/2010	CONSTRUCTION ISSUE	AWS	RGC

TITLE

MYPLACE - PARKFIELD HOUSE,
PAIGNTON

DETAIL
PROPOSED SECOND FLOOR PLAN
PARKFIELD HOUSE

SCALE	DATE	DRAWN BY	CHECKED BY
1:100 @ A1	NOV 2009	AWS	RGC

DRAWING NO.	REVISION
0940 L02.52	

QPF 18 - Issue 2 15/01/08

