




PROPOSED REAR ELEVATION

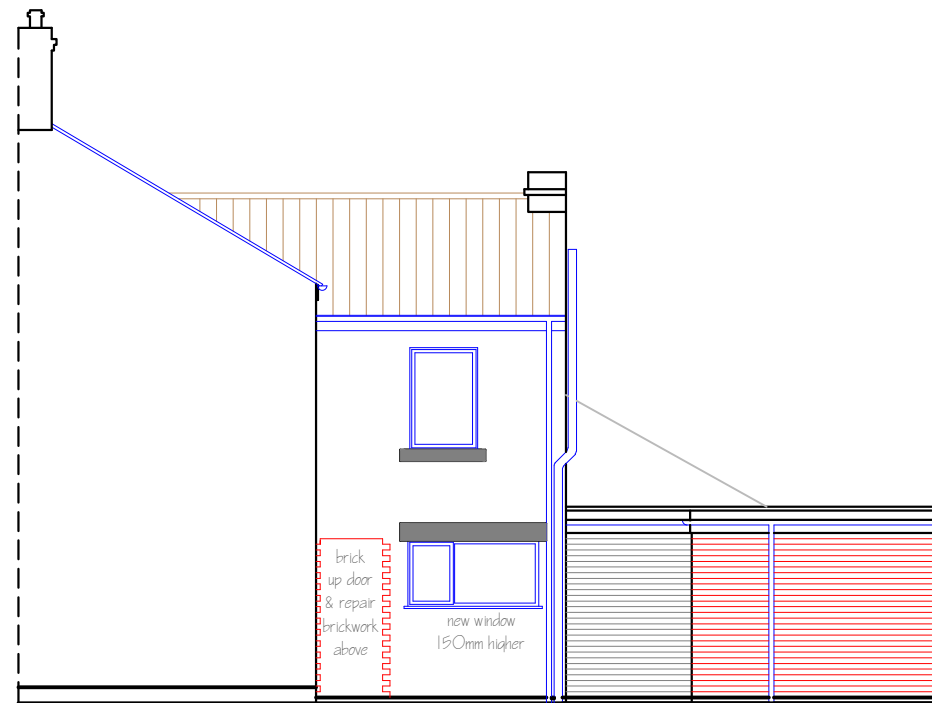

PROPOSED SIDE ELEVATION

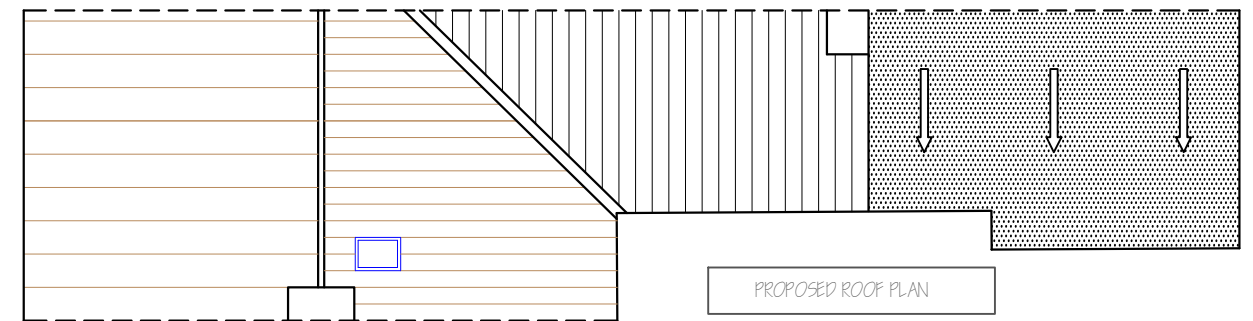

PROPOSED ROOF PLAN

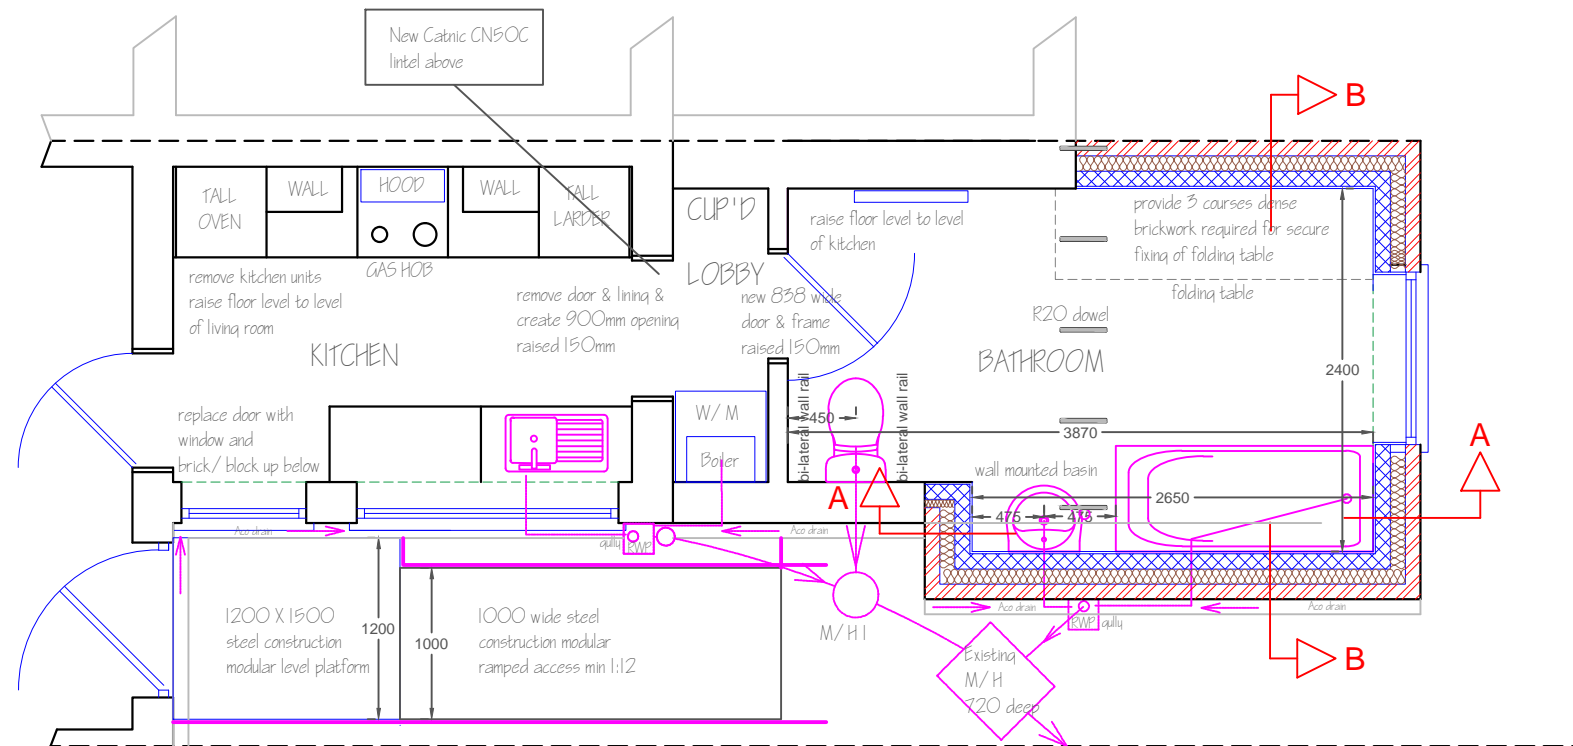

PROPOSED GROUND FLOOR PLAN

# Safe at Home

Town Hall  
Hall Plain  
Great Yarmouth  
Norfolk NR30 2QF

Tel 01493 846192 Fax 01493 846193



Address 40 Isaacs Road Cobholm Norfolk NR31 0BT	Client	Miss C Walker
	Drawing No	13010/03 B
	Drawn	Reg Cavender
Project Level Access Shower Ramped Access	Checked	
	Scale	1:50 / 1:100
	Date	October 2017

Title  
Proposed Plans and Elevations (Rev A)