
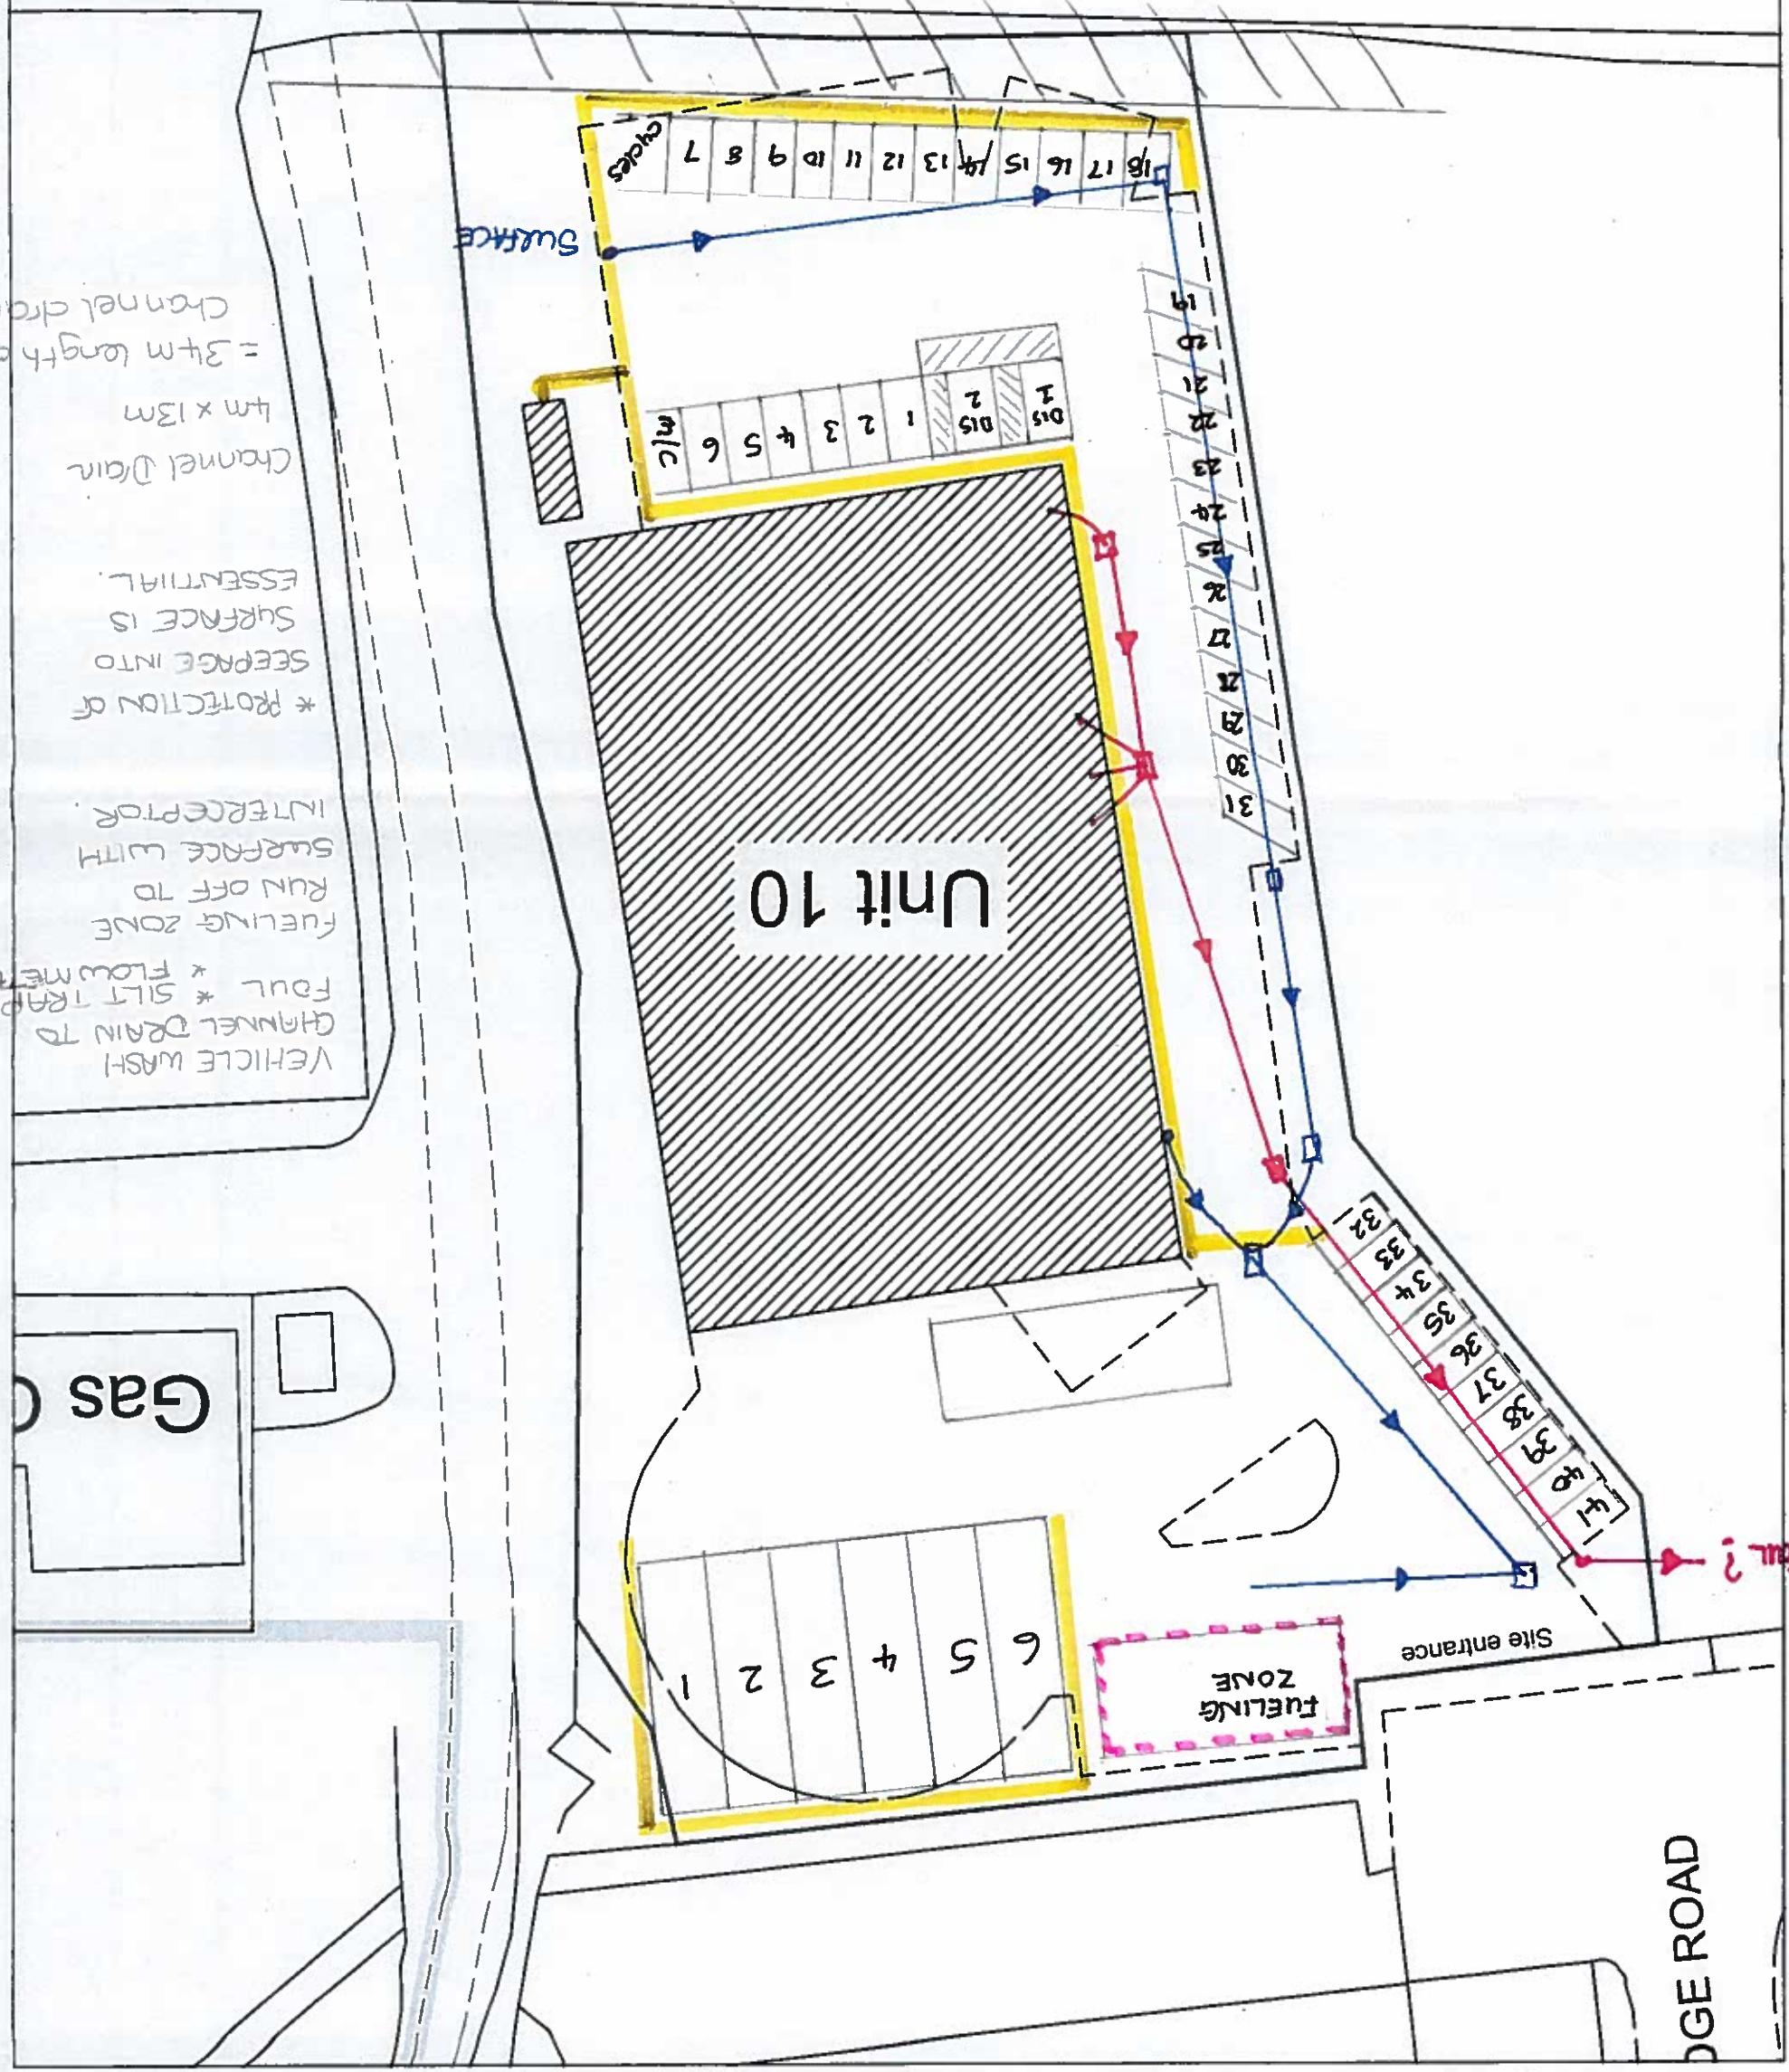


PLAN F.

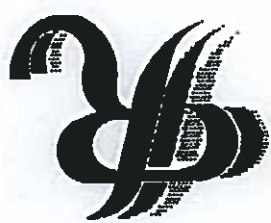

 Rushcliffe Borough Council Property Services Rushcliffe Borough Council Rushcliffe Arena Rugby Road West Bridgford Nottingham NG2 7YG Tel. 0115 981 9911 Fax. 0115 914 8452		SITE PLAN	
Site	UNIT 10 MOORBRIDGE ROAD, BINGHAM	Drawing title	Reference
Date	APR 2018	Scale	1:500 @ A4
Project officer	Drawn	OF	Rev.
Checked	Checked	Checked	Checked

(c) Crown Copyright. Unauthorised reproduction infringes Crown copyright and may lead to prosecution or civil proceedings. Rushcliffe Borough Council 100019419