




FIXED BENCH SEATING PLAN
scale 1:20

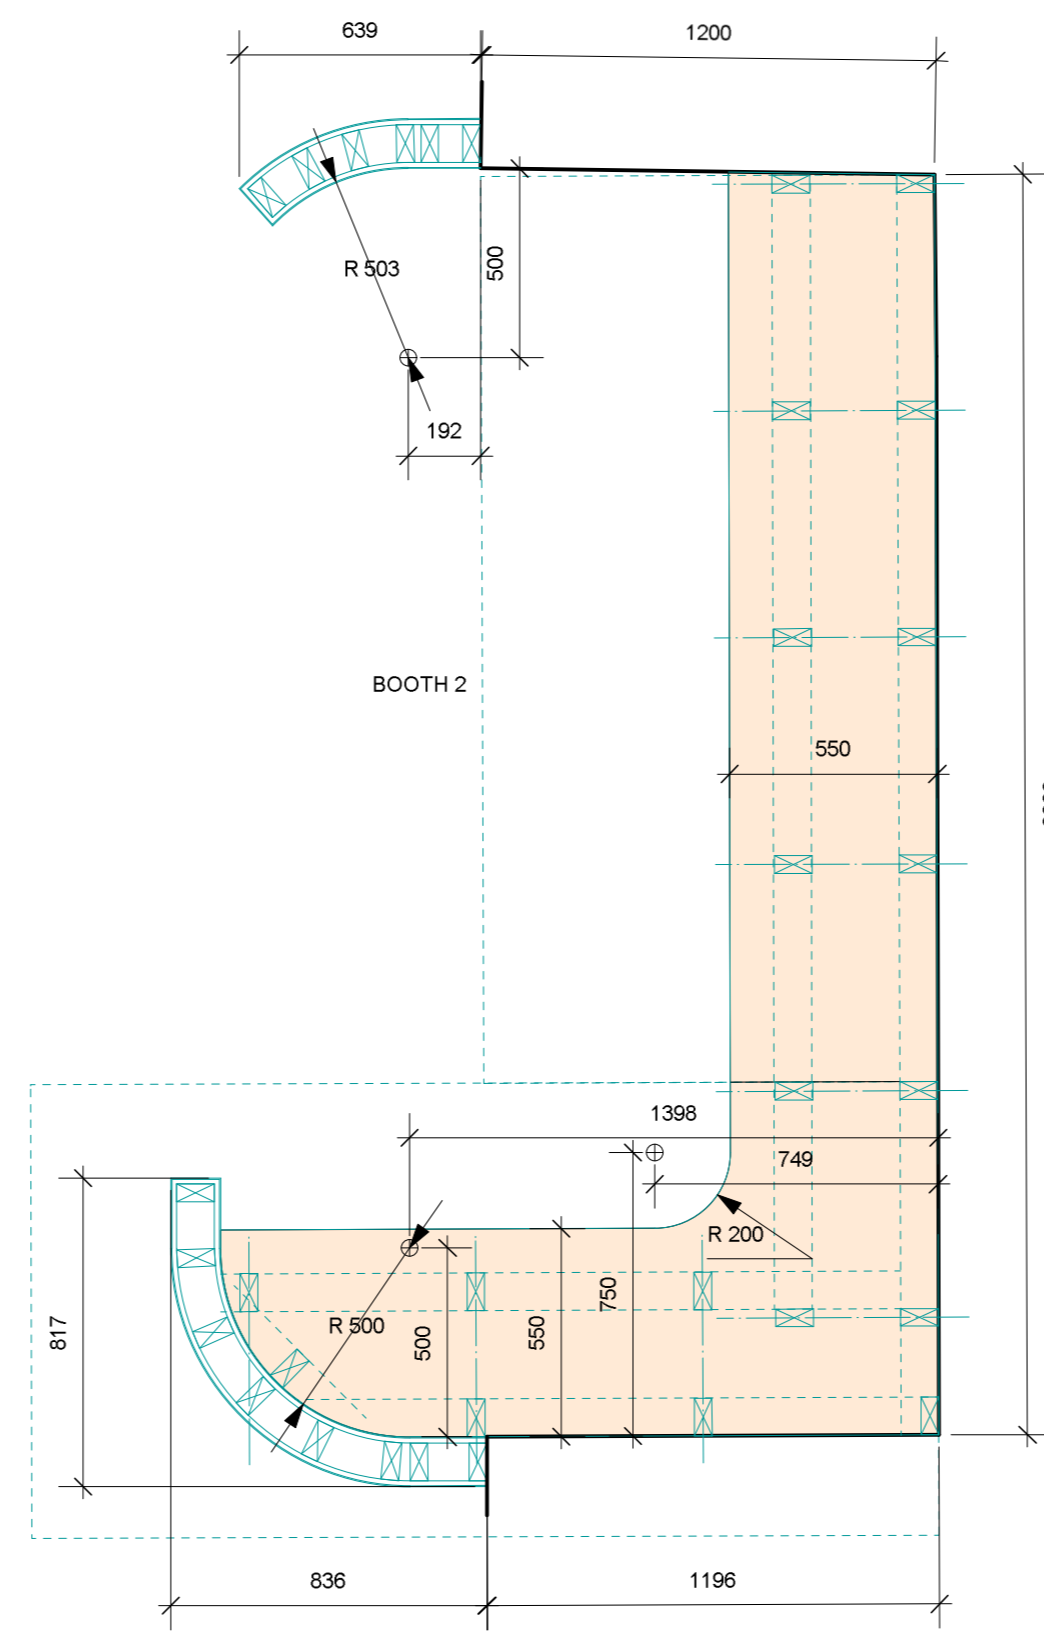


FIXED BENCH SEATING PLAN
scale 1:20

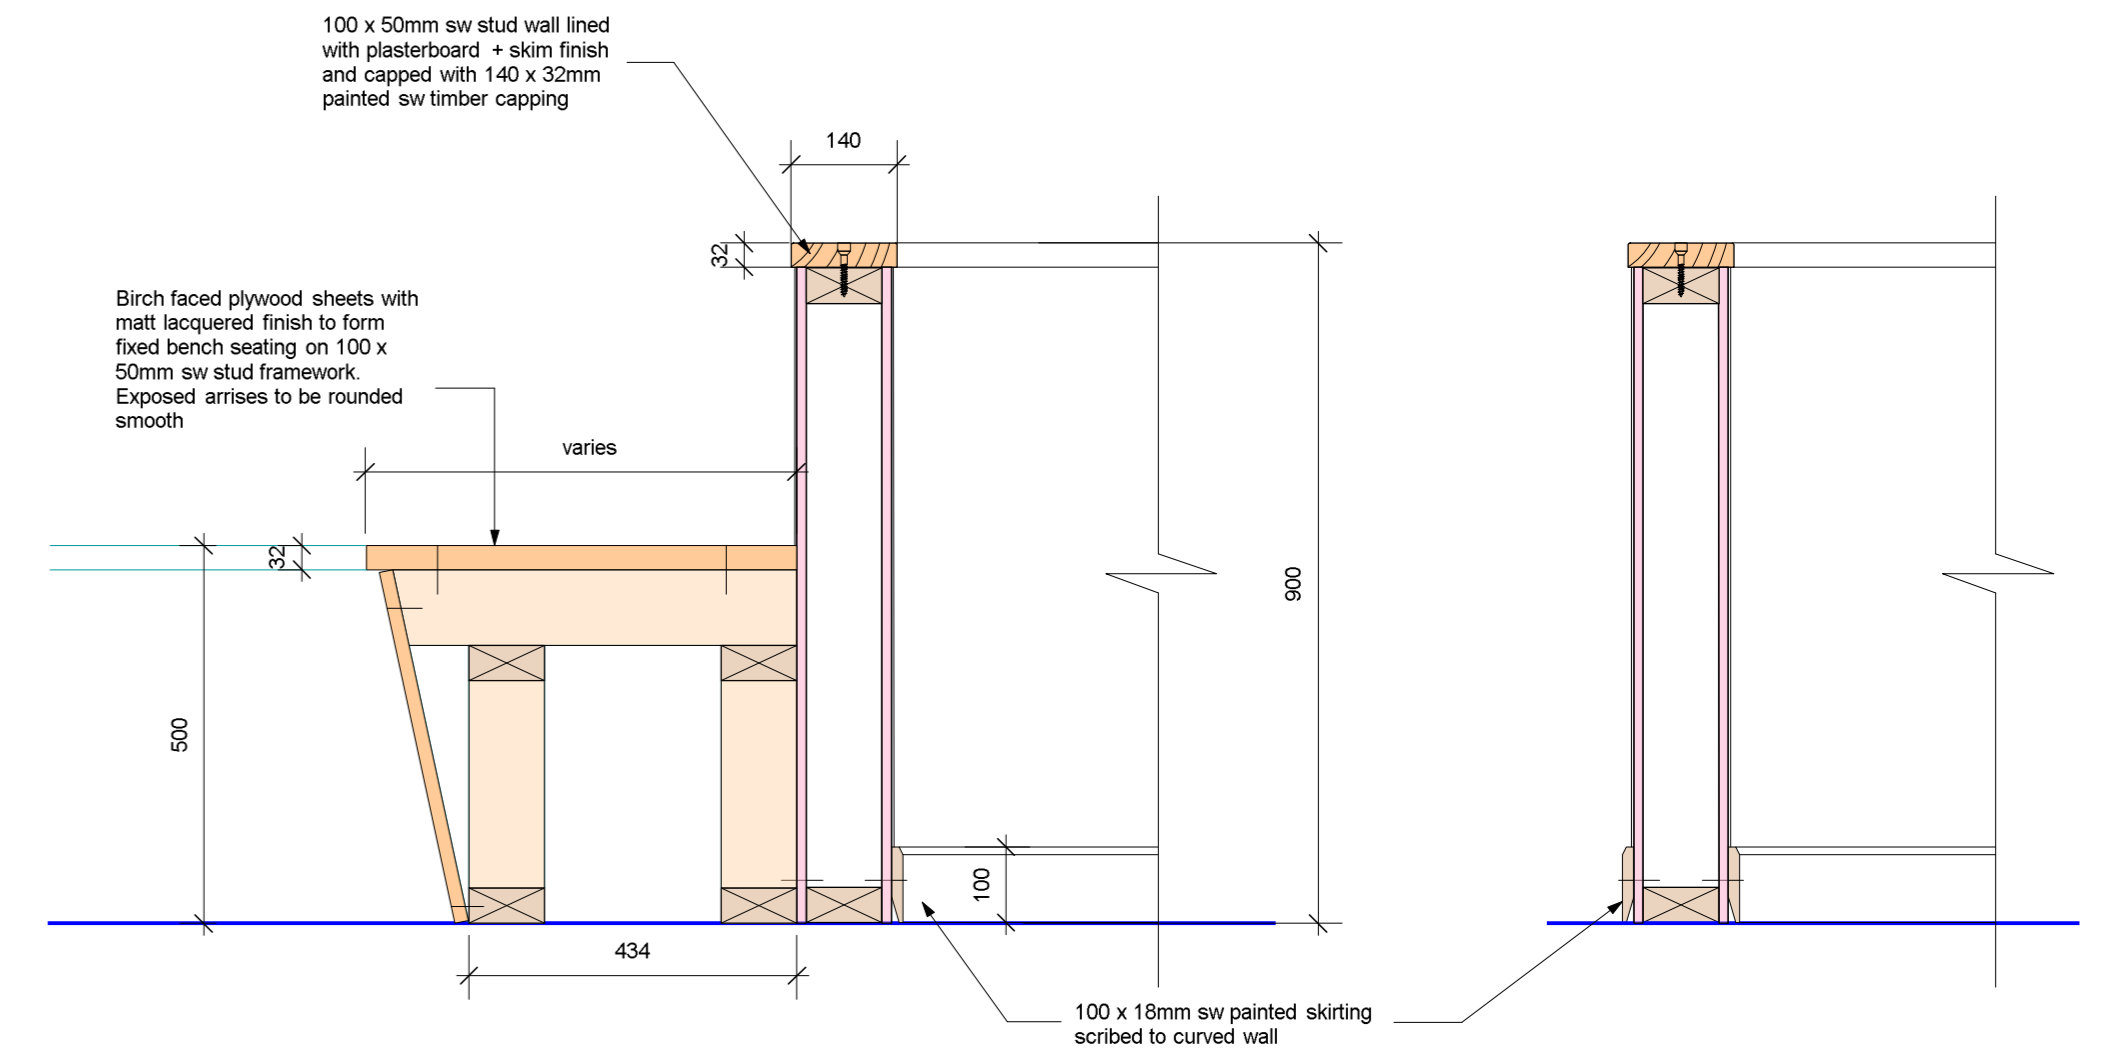


FIXED BENCH SEATING/WALL SECTIONS
scale 1:10

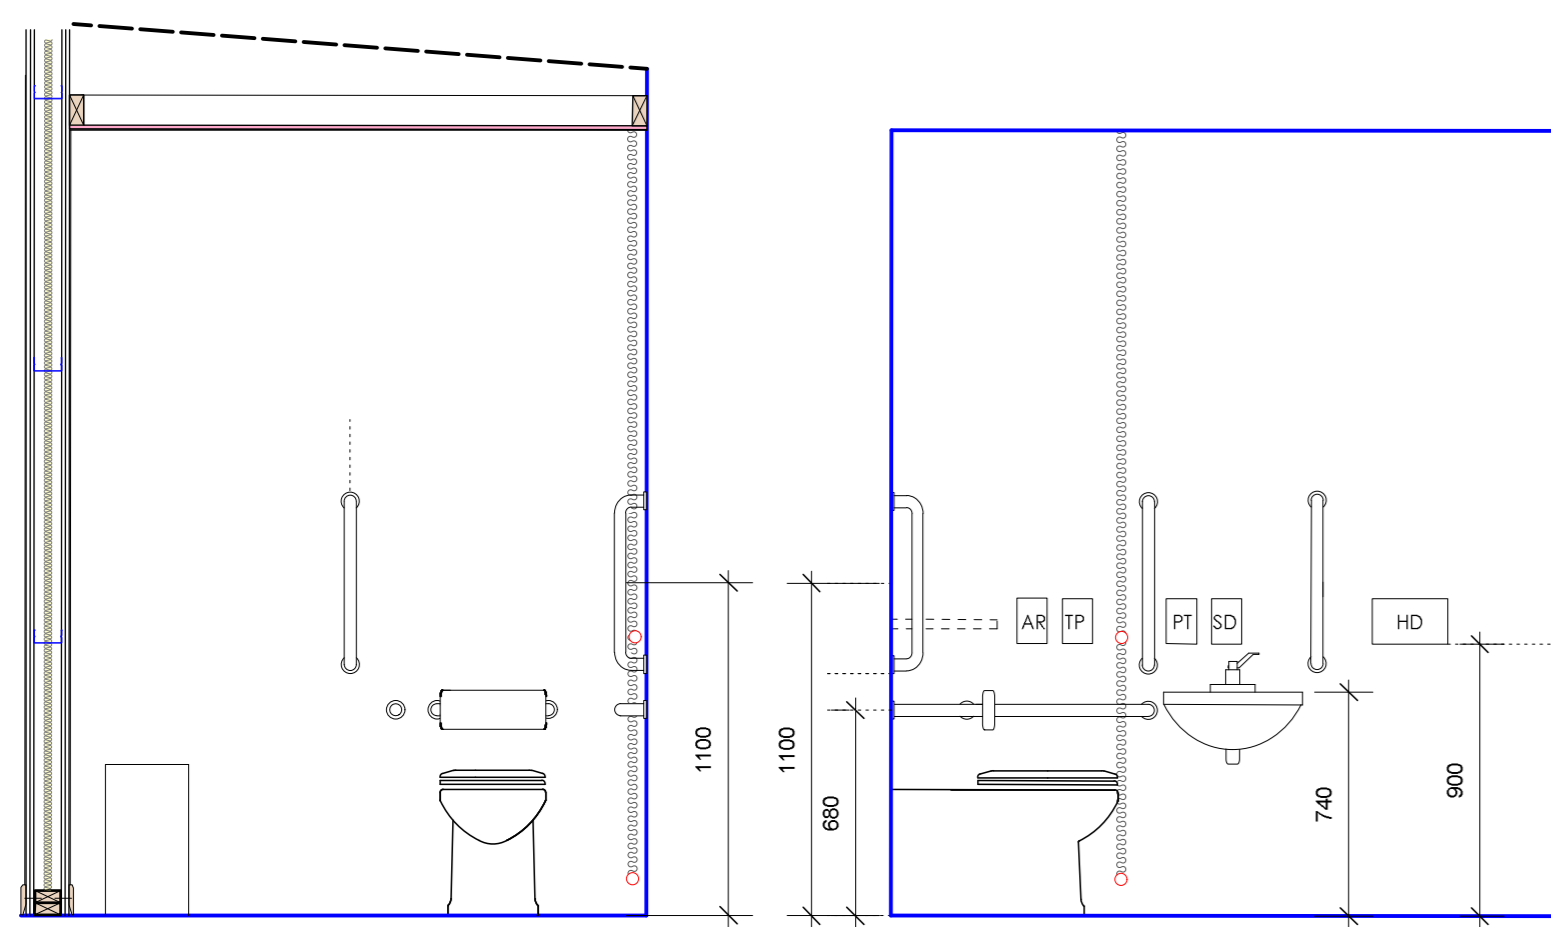


ELEVATION A
scale 1:25

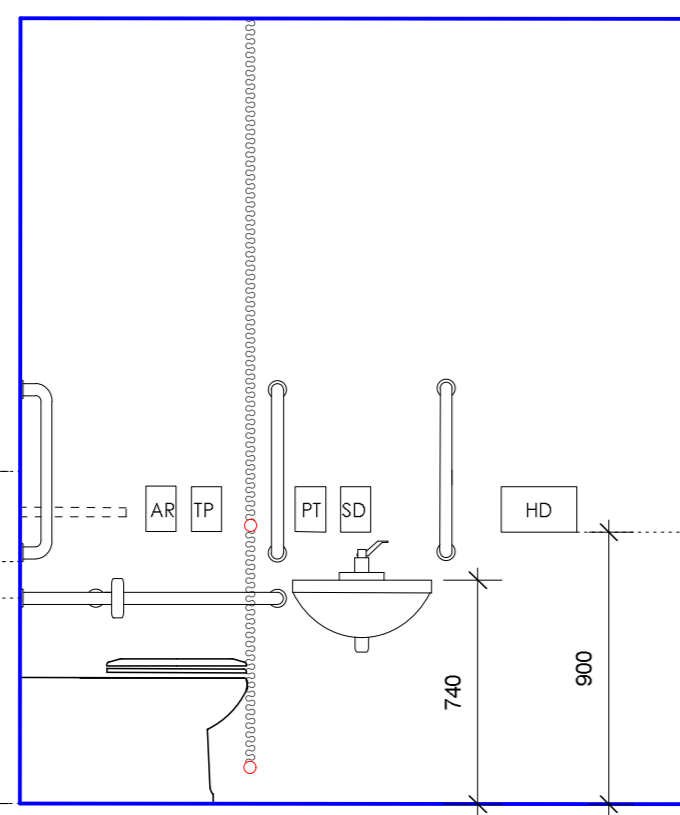

ELEVATION B
scale 1:25

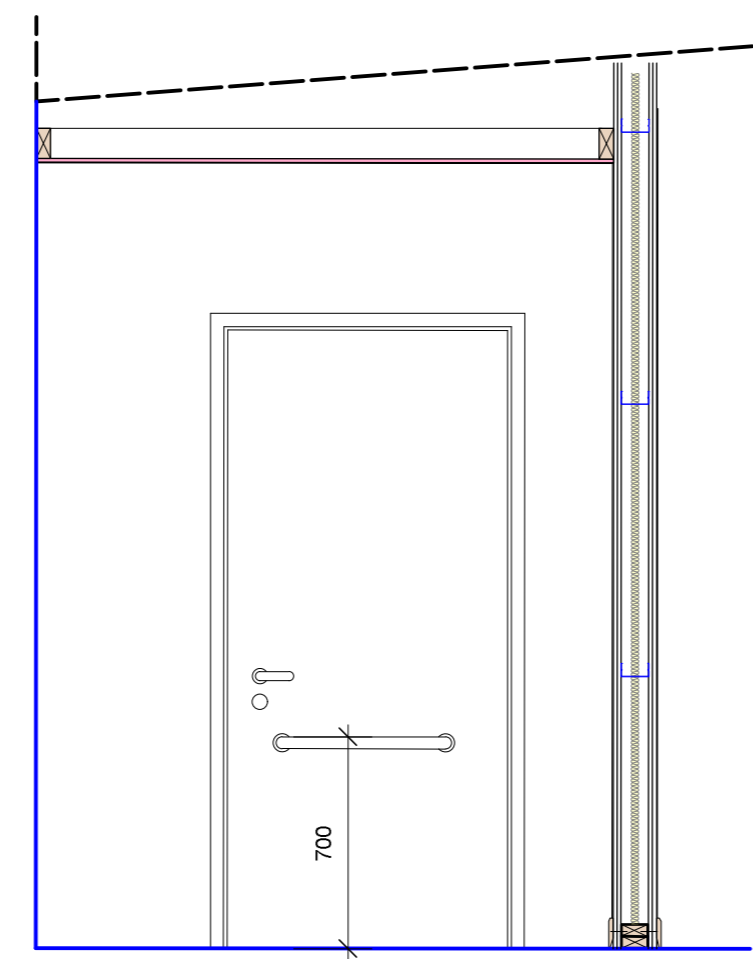

ELEVATION C
scale 1:25

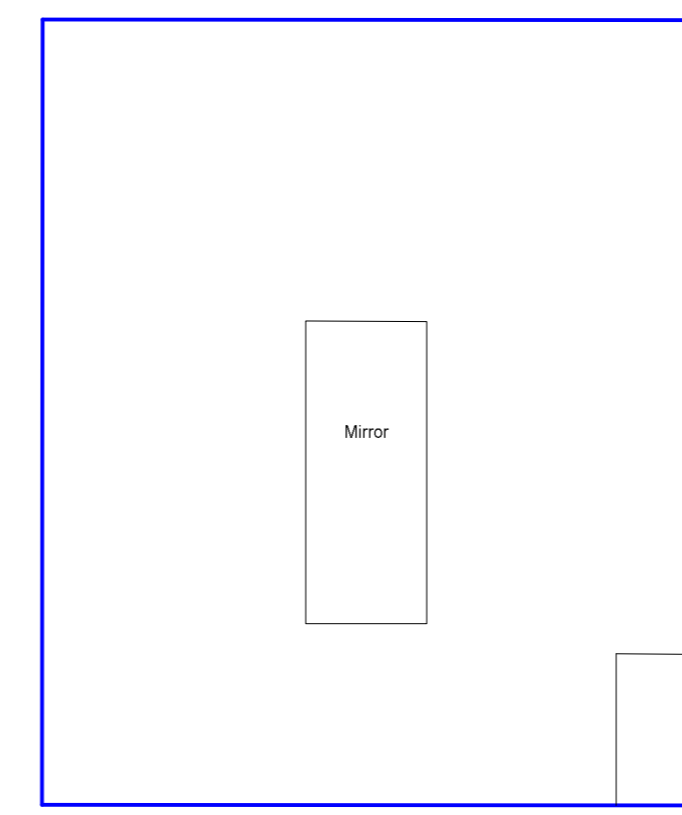

ELEVATION D
scale 1:25

Additional notes

The disabled wc to be mechanically ventilated min 25 litres per second
Visual contrast to be in accordance with part M1/M2, and in particular paragraphs - 2.17, 3.8, 3.10, 3.12, 3.18, 4.28, and 5.4

The presence of doors, whether open or closed, should be apparent to visually impaired people through careful choice of colour for the door and its surround, the leading edge should be identifiable and the door opening within the wall.


All door opening furniture contrasts visually with the surface of the door and is not cold to the touch

In accordance with part m1/m2 para. 3.12 there should be a visual contrast between the wall and ceiling and between the wall and floor.

*Height subject to manufacturing tolerance of WC pan

HD Possible position for automatic hand dryer
SD Soap dispenser
PT Paper towel dispenser
AR Alarm reset button
TP Toilet paper dispenser

Height of drop-down rails to be the same as the other horizontal grab rails

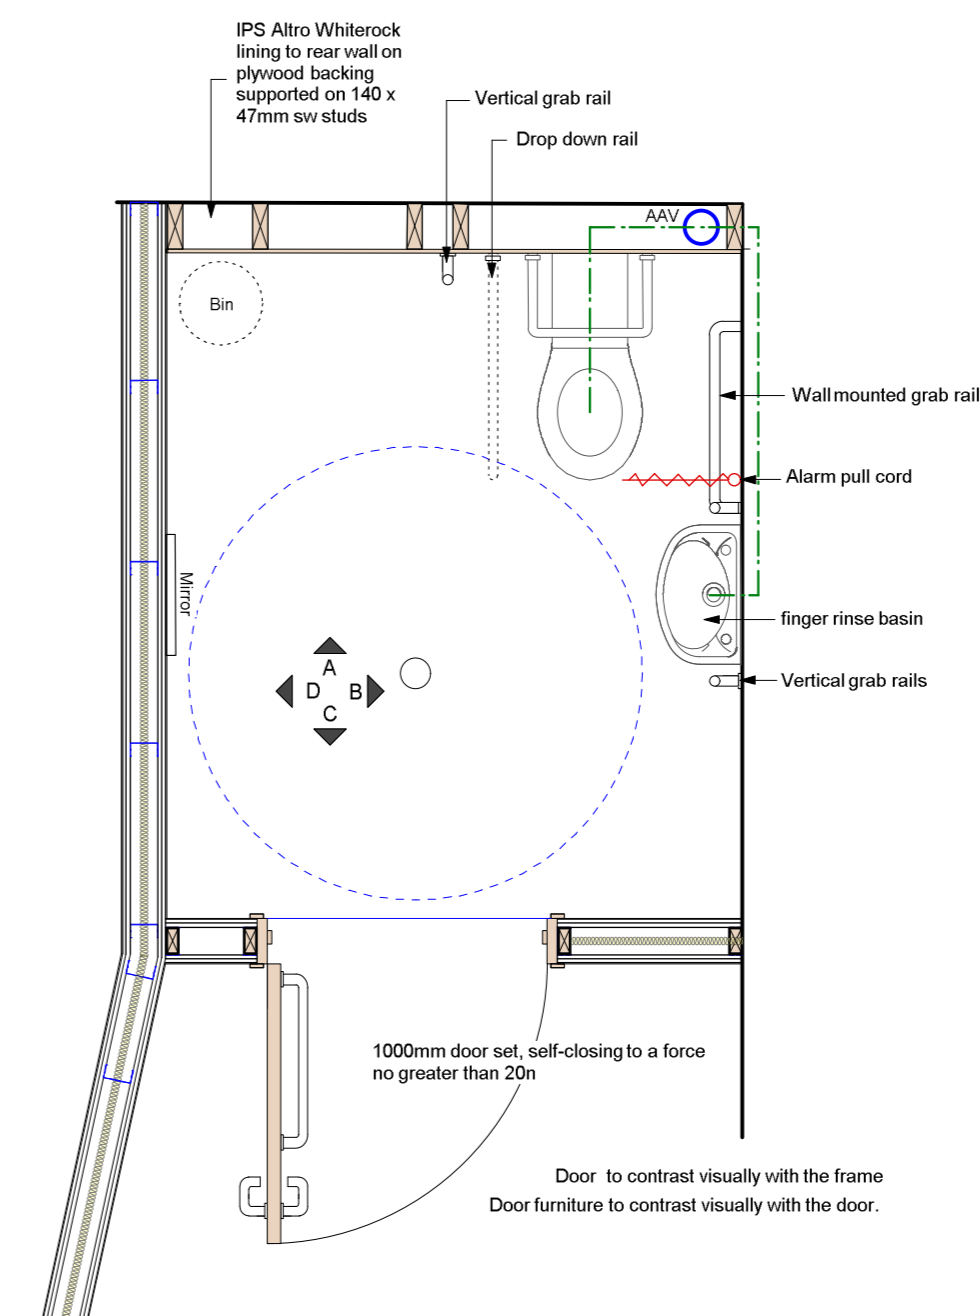

PLAN
scale 1:25

A	02/24	Notes added	jlc
revision	date	details	initials



PROJECT
**PAIGNTON ACADEMY
NEW STEPS ENHANCED
PROVISION -
BLOCK D**

DRAWING TITLE
**PROPOSED FIXED
FURNITURE +
MOBILITY WC**

BUILDING REGULATIONS

Drawing Number	Revision	Sheet
3994.BR.D.AL.04	A	A1

Scale	Date	Drawn	Checked
1:20/10/25	Jan 2024	JLC	



MTA Chartered Architects Ltd.
52 Fore Street Brixham Devon TQ5 8DZ
Tel: 01803 851010
01803 854807
e-mail: enquiries@mtaarchitects.co.uk
web: www.mtaarchitects.co.uk