


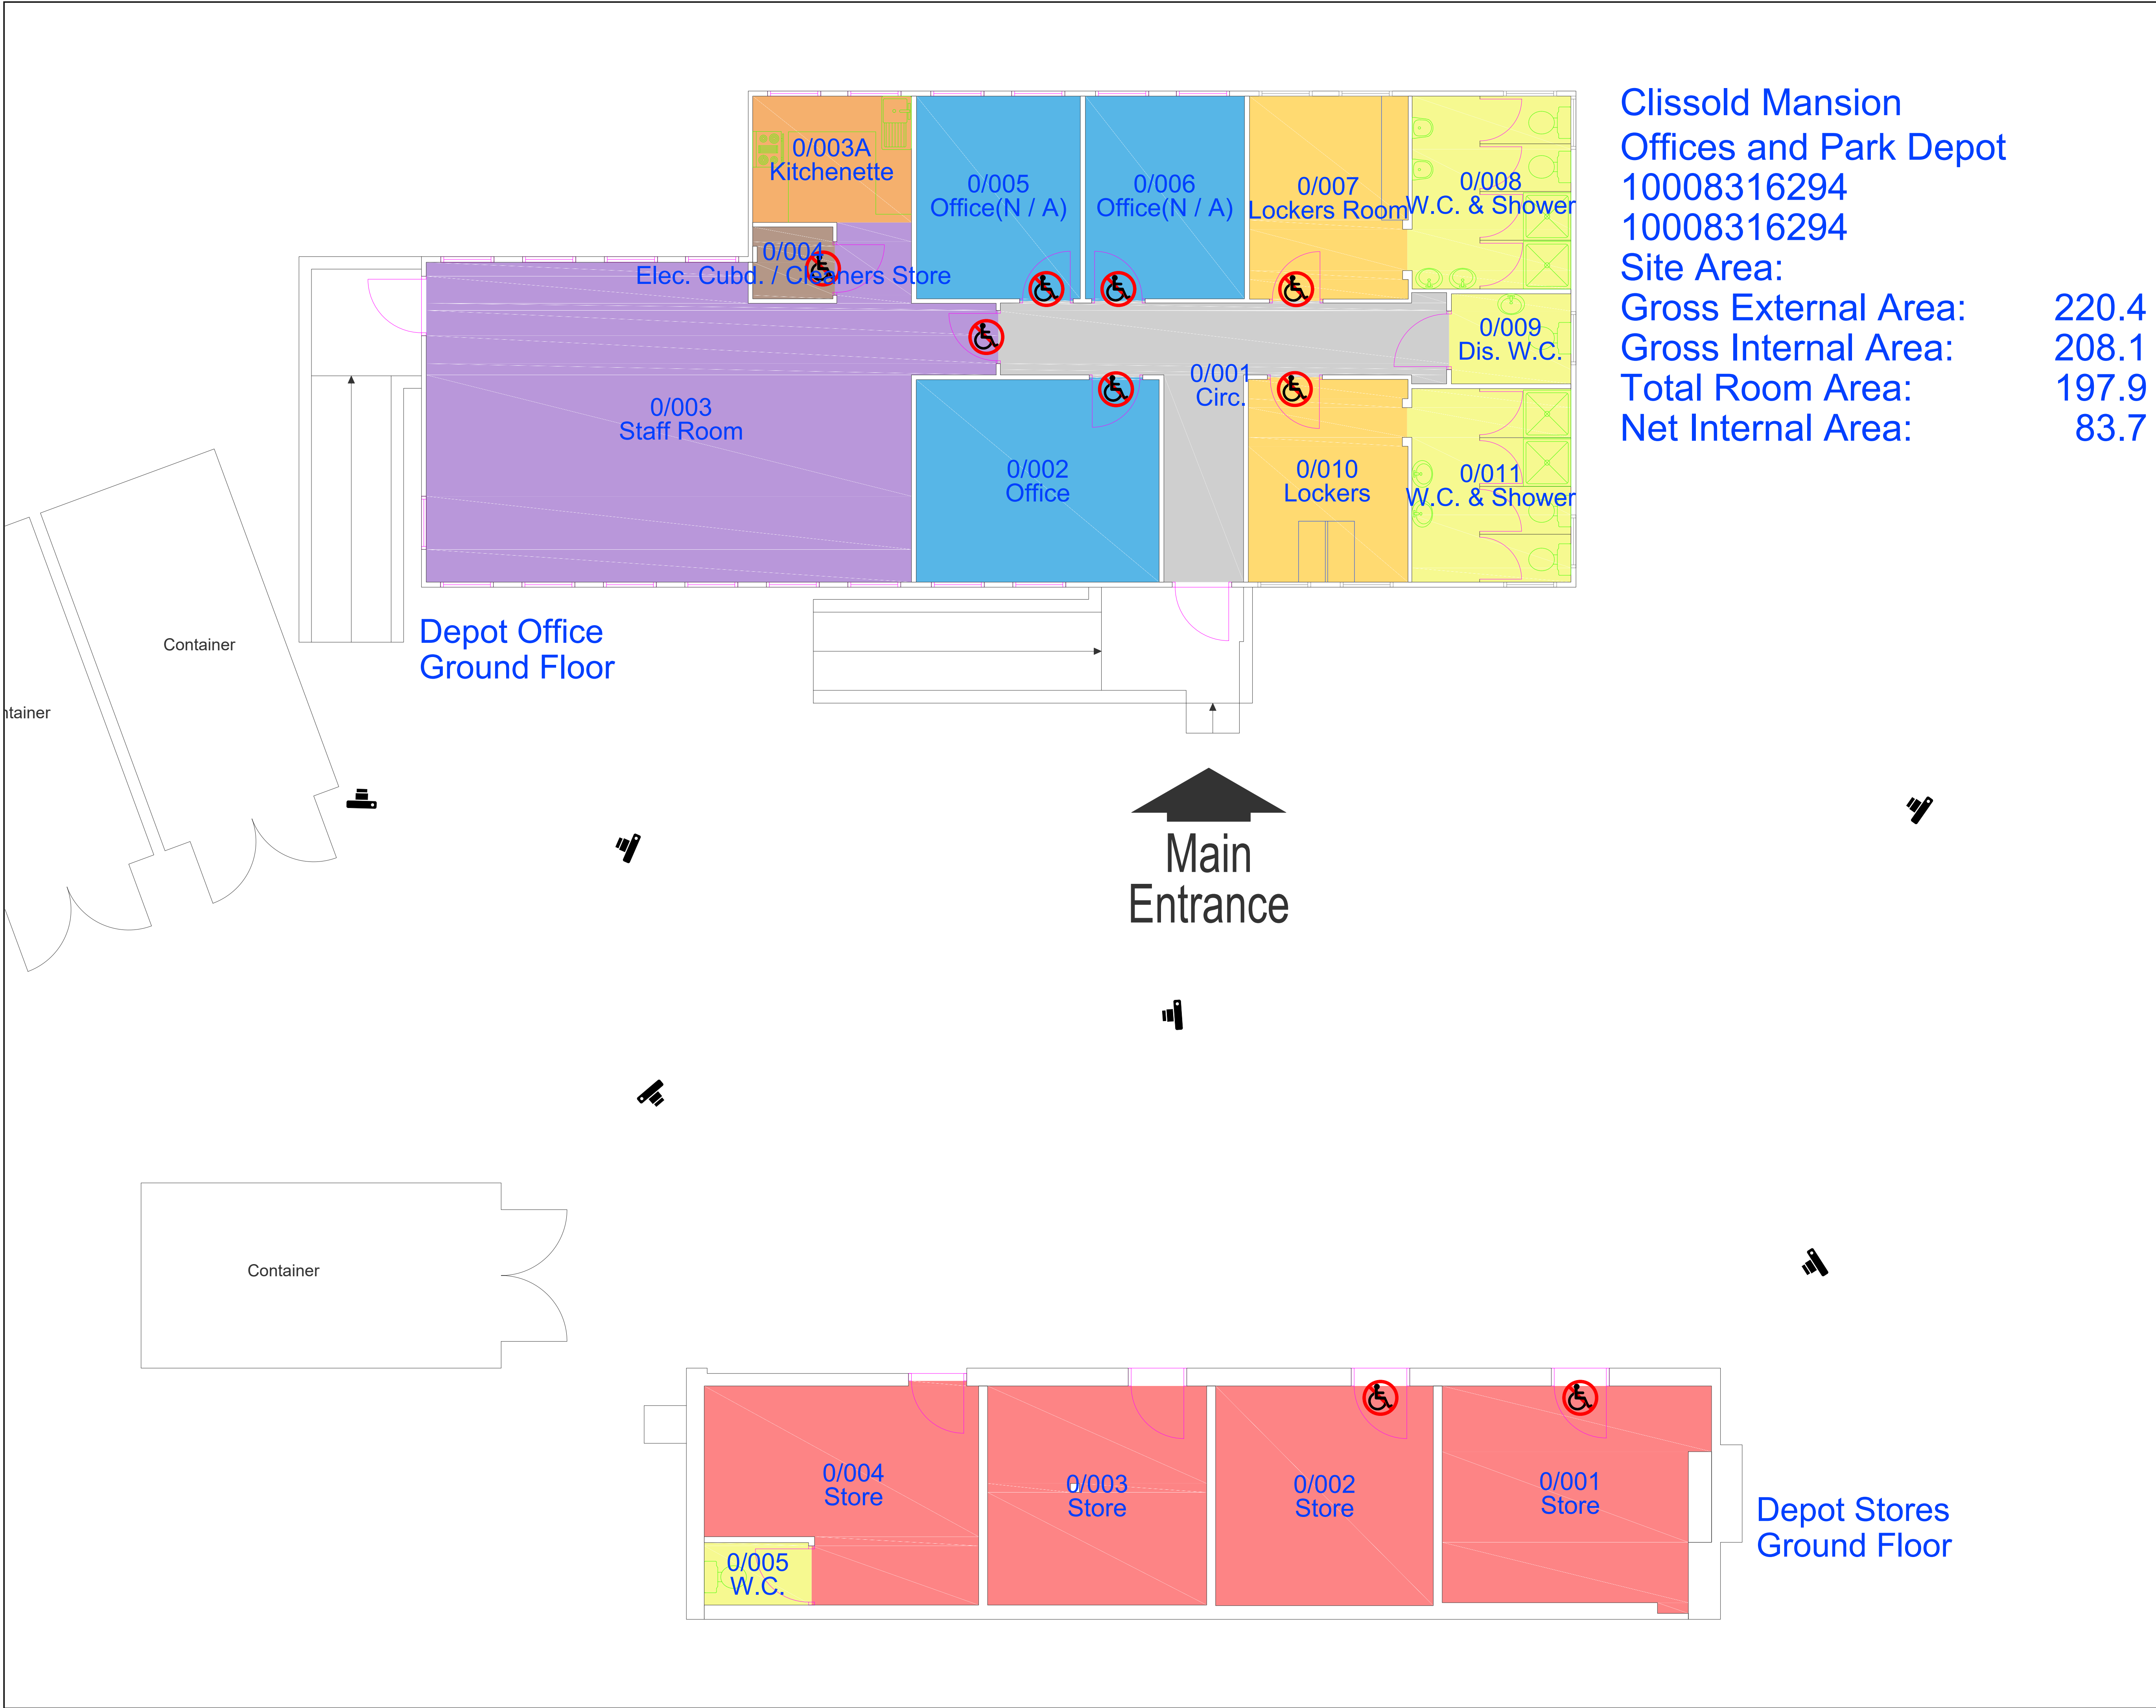

DO NOT SCALE FROM DRAWING. ALL DIMENSIONS MUST BE TAKEN ON SITE.

1

A

|                 |                   |
|-----------------|-------------------|
| Accommodation   | Retail            |
| Changing/Cloaks | Sport/Fitness     |
| Child Care      | Store             |
| Circulation     | Toilet            |
| Dining          | Training/Teaching |
| Kitchen         | Unclassified      |
| Medical         | Utility           |
| Office          | Vehicle Storage   |
| Plant           | Workshop          |
| Recreation      | Worship           |
| Resource        |                   |

<850 & / OR STEP


|     |                    |     |     |            |
|-----|--------------------|-----|-----|------------|
| 01  | Walkthrough Update | CC  | ARB | 18/10/2016 |
| 00  | Initial Supply     | CC  | ARB | 08/01/2008 |
| Rev | Description        | Drm | Chk | Date       |

CAD-CAPTURE

CAD-CAPTURE AssetCapture™ www.assetcapture.net Tel: 01254 504450

Property: Clissold Mansion  
Offices and Park Depot  
Title: Ground Floor Plan

|                            |                         |
|----------------------------|-------------------------|
| Area Information           | Job: S6336              |
| Total Site Area:           | Scale: 1:50@A1 1:100@A3 |
| Gross External Area: 220.4 | Date: 08/01/2008        |
| Gross Internal Area: 208.1 | Survey: 03/11/2008      |
| Total Room Area: 197.9     | Drawn: CAD-CAPTURE      |
| Net Internal Area: 83.7    | Checked: ARB            |
| Filename: 10008316294.dwg  |                         |
| Drawing No: 10008316294    |                         |

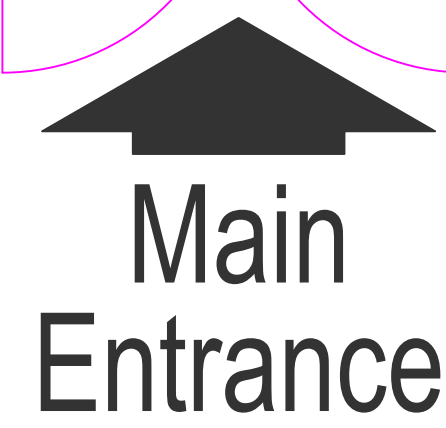

GIA: 66.5  
NIA: 21.0


Site Area:  
Gross External Area: 74.8  
Gross Internal Area: 66.5  
Total Room Area: 63.4  
Net Internal Area: 21.0

|     |                |    |     |            |
|-----|----------------|----|-----|------------|
|     |                |    |     |            |
|     |                |    |     |            |
|     |                |    |     |            |
|     |                |    |     |            |
| 00  | Initial Supply | CC | ARB | 27/10/2016 |
| Rev | Description    | Dm | Chk | Date       |




|           |                                    |
|-----------|------------------------------------|
| Property: | Park Staff Garage<br>& Convenience |
| Title:    | Ground Floor Plan                  |

|                                                      |  |                                |
|------------------------------------------------------|--|--------------------------------|
| <b>Area Information</b>                              |  | <b>Job:</b> S6336              |
| <b>Total Site Area:</b>                              |  | <b>Scale:</b> 1:50@A1 1:100@A3 |
| <b>Gross External Area:</b> 74.8                     |  | <b>Date:</b> 27/10/16          |
| <b>Gross Internal Area:</b> 66.5                     |  | <b>Survey:</b> 08/10/16        |
| <b>Total Room Area:</b> 63.4                         |  | <b>Drawn:</b> CAD-CAPTURE      |
| <b>Net Internal Area:</b> 21.0                       |  | <b>Checked:</b> ARB            |
| <b>Filename:</b> Park Staff Garage & Convenience.dwg |  |                                |
| <b>Drawing No:</b> Park Staff Garage & Convenience   |  |                                |

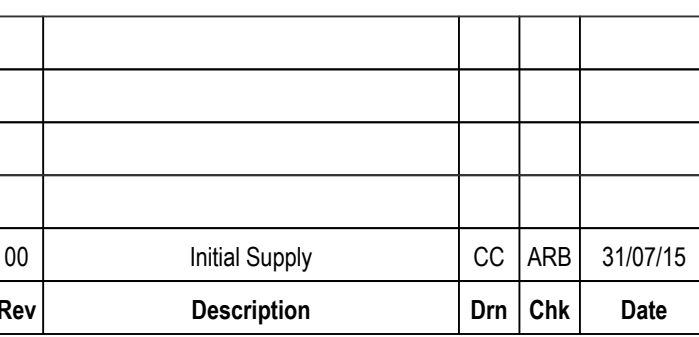

|                                            |                                |
|--------------------------------------------|--------------------------------|
| <b>Area Information</b>                    | <b>Job:</b> S6120              |
| <b>Total Site Area:</b>                    | <b>Scale:</b> 1:50@A1 1:100@A3 |
| <b>Gross External Area:</b> 207.7          | <b>Date:</b> 31/07/15          |
| <b>Gross Internal Area:</b> 185.4          | <b>Survey:</b> 24/07/15        |
| <b>Total Room Area:</b> 176.7              | <b>Drawn:</b> CAD-CAPTURE      |
| <b>Net Internal Area:</b> 64.0             | <b>Checked:</b> ARB            |
| <b>Filename:</b> Hackney Marshes Depot.dwg |                                |
| <b>Drawing No:</b> Hackney Marshes Depot   |                                |

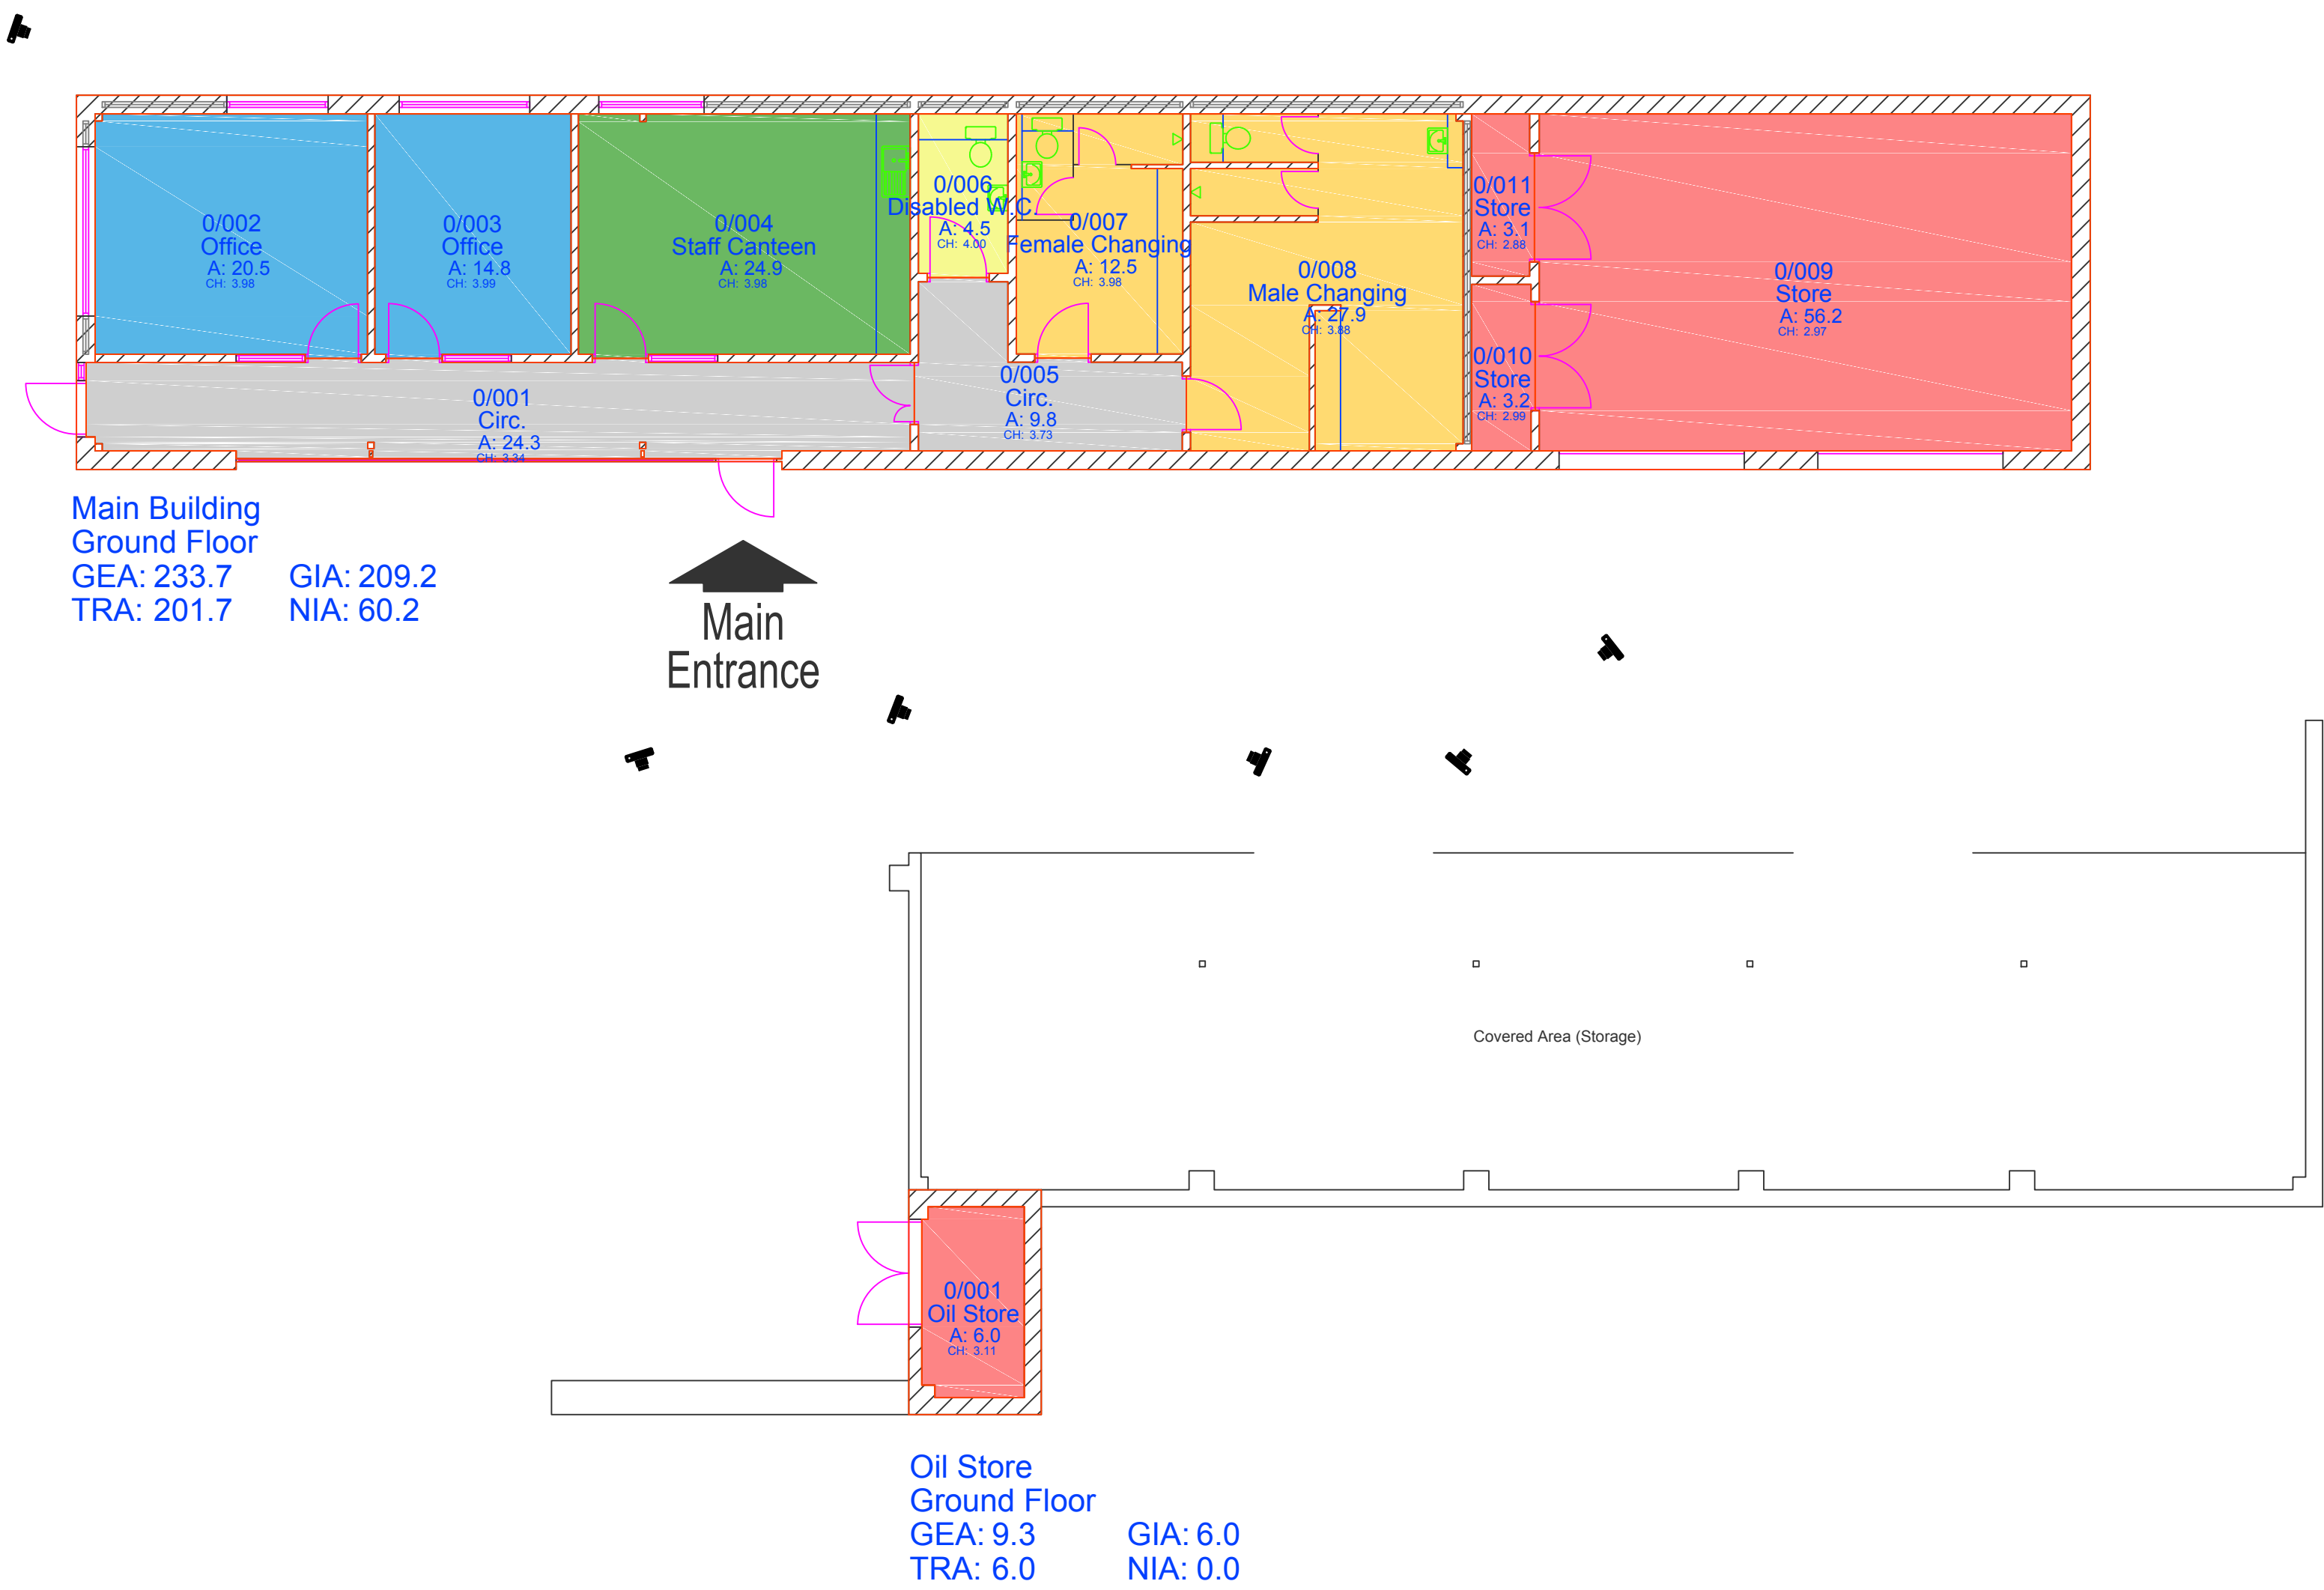


Haggerston Park Staff Accommodation

Haggerston Park Staff Accommodation


Site Area:  
Gross External Area: 243.0  
Gross Internal Area: 215.2  
Total Room Area: 207.7  
Net Internal Area: 60.2

DO NOT SCALE FROM DRAWING. ALL DIMENSIONS MUST BE TAKEN ON SITE.

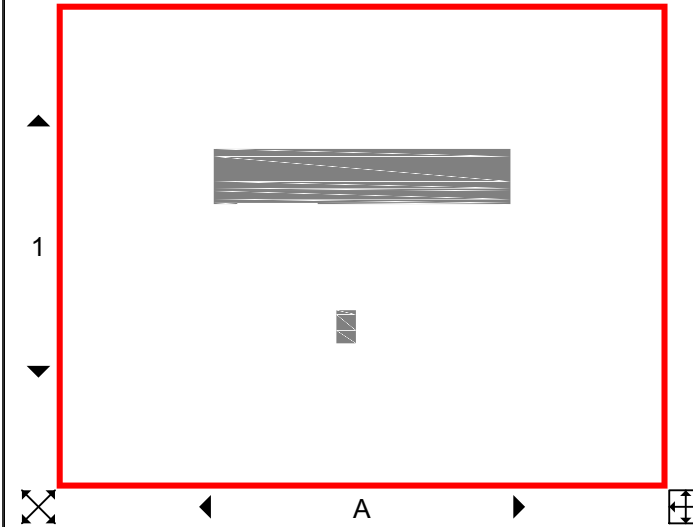

|                 |                   |
|-----------------|-------------------|
| Accommodation   | Retail            |
| Changing/Cloaks | Sport/Fitness     |
| Child Care      | Store             |
| Circulation     | Toilet            |
| Dining          | Training/Teaching |
| Kitchen         | Unclassified      |
| Medical         | Utility           |
| Office          | Vehicle Storage   |
| Plant           | Workshop          |
| Recreation      | Worship           |
| Resource        |                   |


|     |                |     |     |          |
|-----|----------------|-----|-----|----------|
| 00  | Initial Supply | CC  | ARB | 31/07/15 |
| Rev | Description    | Drm | Chk | Date     |

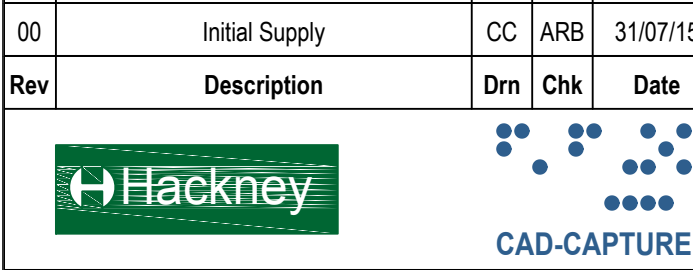

CAD-CAPTURE AssetCapture™ www.assetcapture.net Tel: 01254 504450

Property: Haggerston Park Staff Accommodation  
Title: Ground Floor Plan

|                            |                                         |
|----------------------------|-----------------------------------------|
| Area Information           | Job: S6120                              |
| Total Site Area:           | Scale: 1:100@A1 1:200@A3                |
| Gross External Area: 243.0 | Date: 31/07/15                          |
| Gross Internal Area: 215.2 | Survey: 24/07/15                        |
| Total Room Area: 207.7     | Drawn: CAD-CAPTURE                      |
| Net Internal Area: 60.2    | Checked: ARB                            |
| Filename:                  | Haggerston Park Staff Accommodation.dwg |
| Drawing No:                | Haggerston Park Staff Accommodation     |

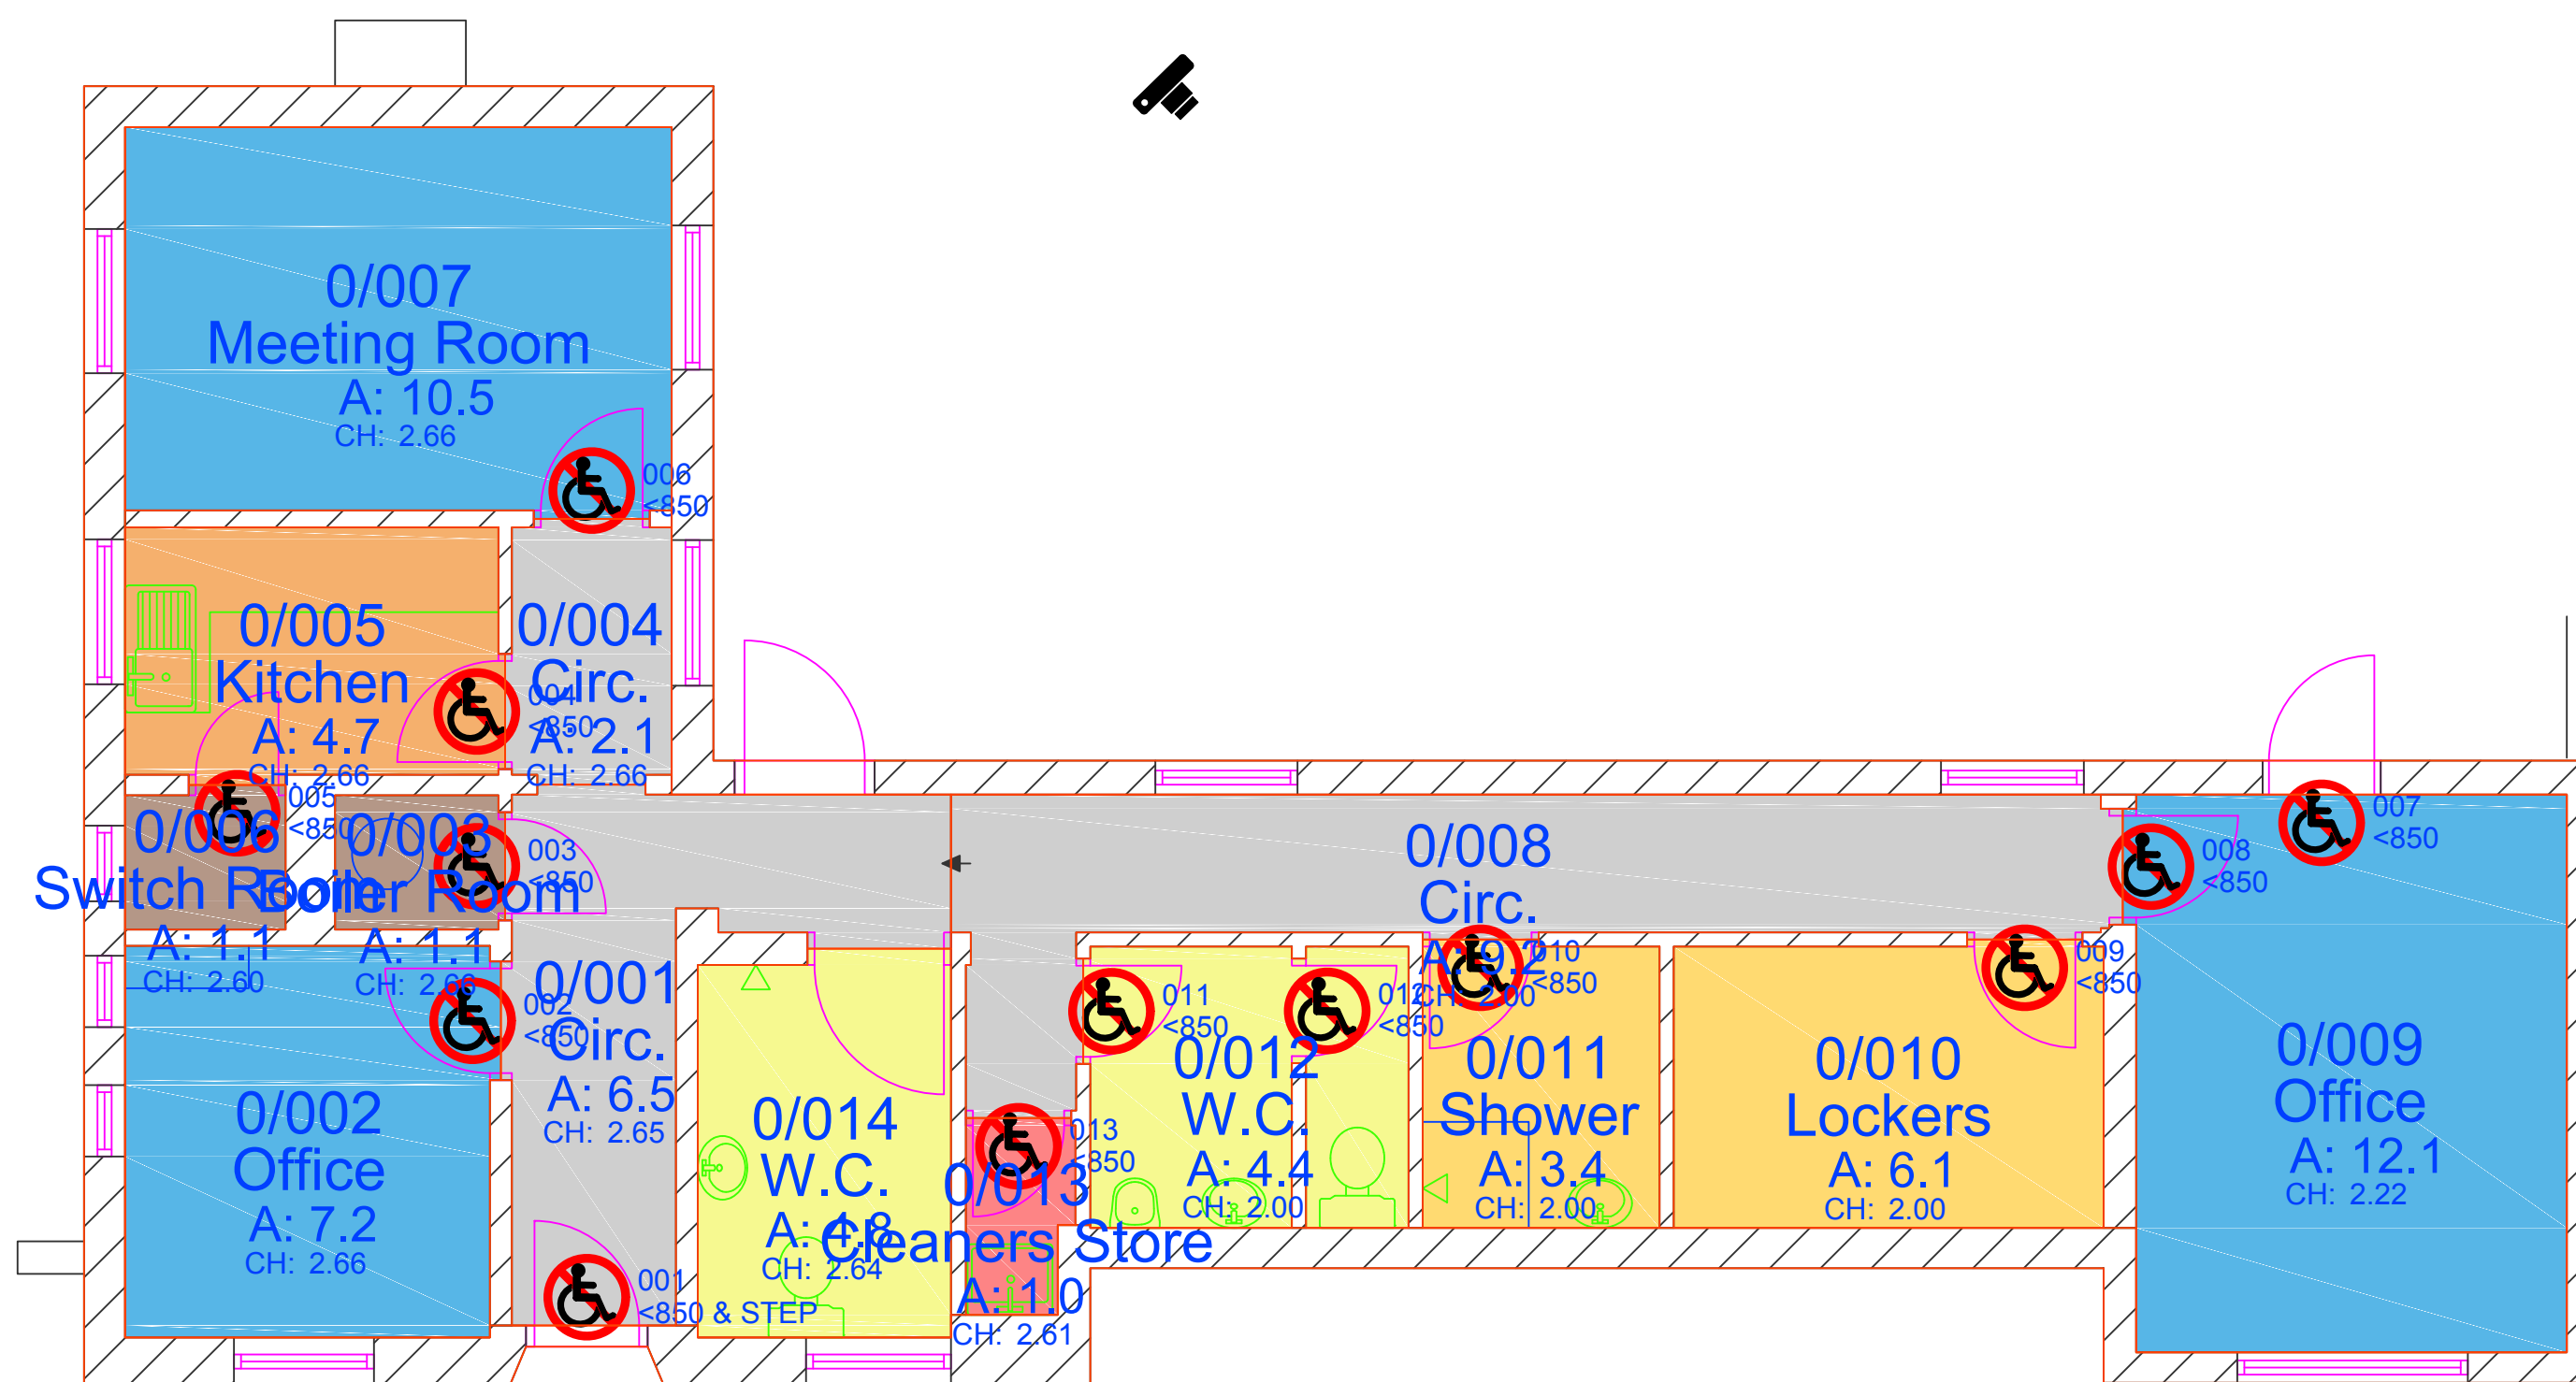


Main Building  
Ground Floor  
GEA: 93.5    GIA: 78.7  
TRA: 74.2    NIA: 34.5

Main  
Entrance

Rangers Office  
London Field Park  
London Field Park Rangers Office

Site Area:  
Gross External Area: 93.5  
Gross Internal Area: 78.7  
Total Room Area: 74.2  
Net Internal Area: 34.5

DO NOT SCALE FROM DRAWING. ALL DIMENSIONS MUST BE TAKEN ON SITE.

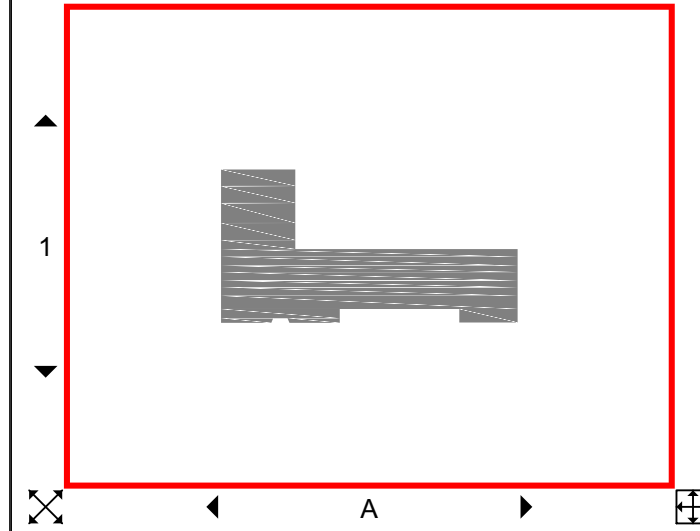

|                 |                   |
|-----------------|-------------------|
| Accommodation   | Retail            |
| Changing/Cloaks | Sport/Fitness     |
| Child Care      | Store             |
| Circulation     | Toilet            |
| Dining          | Training/Teaching |
| Kitchen         | Unclassified      |
| Medical         | Utility           |
| Office          | Vehicle Storage   |
| Plant           | Workshop          |
| Recreation      | Worship           |
| Resource        |                   |


|     |                |    |     |          |
|-----|----------------|----|-----|----------|
| 00  | Initial Supply | CC | ARB | 11/08/15 |
| Rev | Description    | Dm | Chk | Date     |



CAD-CAPTURE AssetCapture™ www.assetcapture.net Tel: 01254 504450

|           |                                     |
|-----------|-------------------------------------|
| Property: | Rangers Office<br>London Field Park |
| Title:    | Ground Floor Plan                   |

|                                                |      |          |                  |
|------------------------------------------------|------|----------|------------------|
| Area Information                               |      | Job:     | S6120            |
| Total Site Area:                               |      | Scale:   | 1:50@A1 1:100@A3 |
| Gross External Area:                           | 93.5 | Date:    | 11/08/15         |
| Gross Internal Area:                           | 78.7 | Survey:  | 21/07/15         |
| Total Room Area:                               | 74.2 | Drawn:   | CAD-CAPTURE      |
| Net Internal Area:                             | 34.5 | Checked: | ARB              |
| Filename: London Field Park Rangers Office.dwg |      |          |                  |
| Drawing No: London Field Park Rangers Office   |      |          |                  |

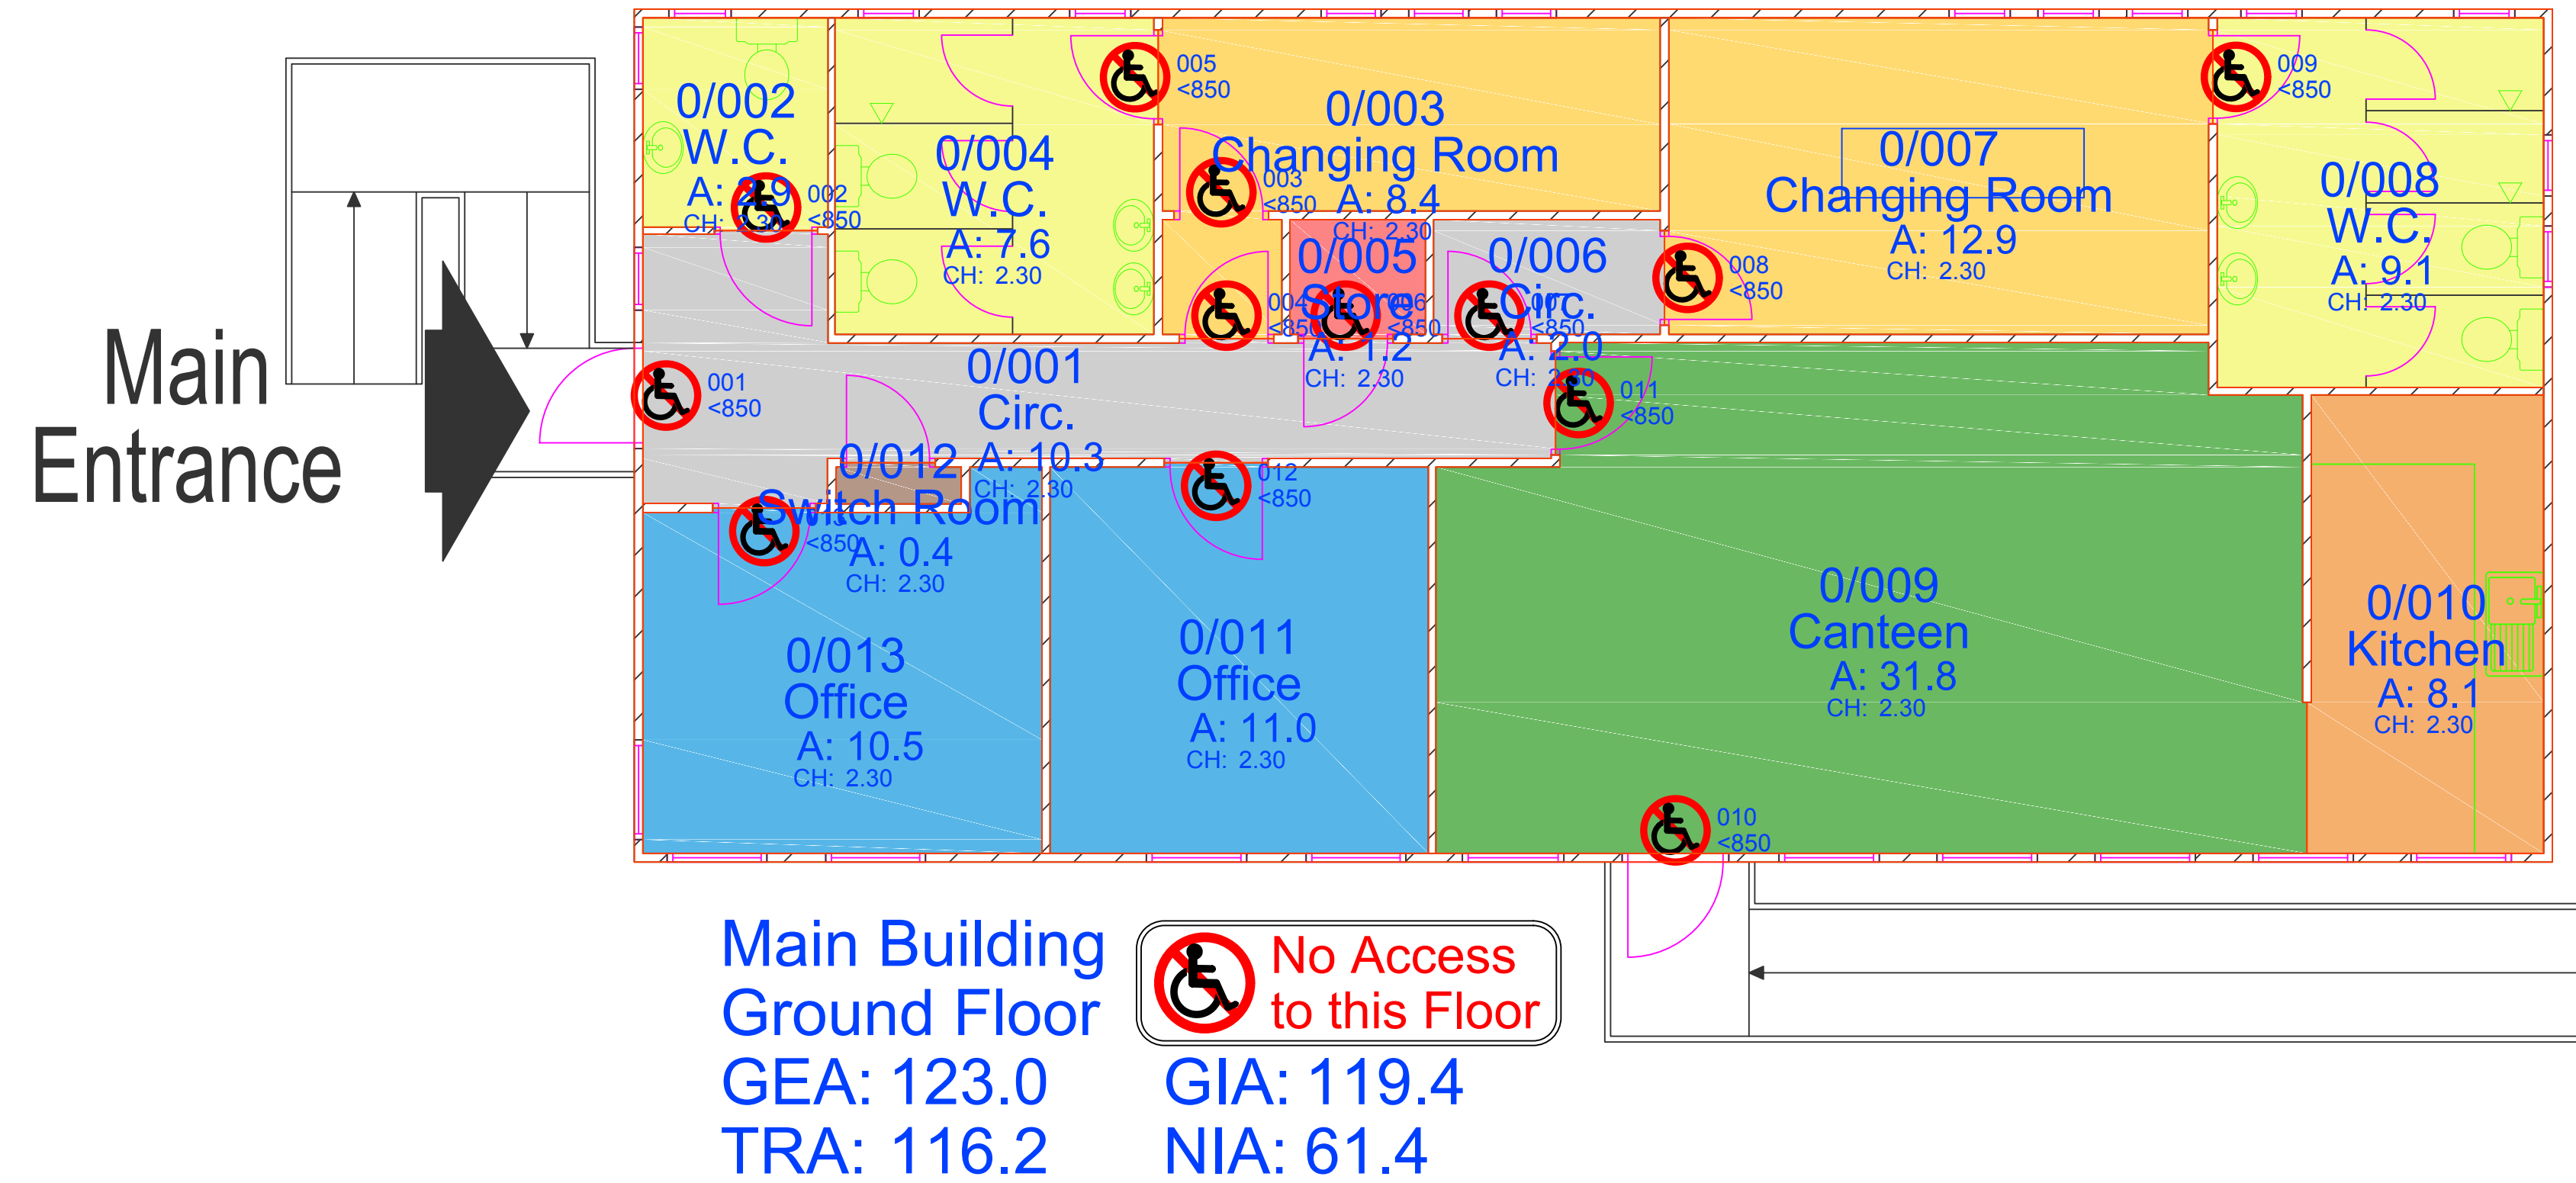


Millfield Park Office

Millfield Park Office

Site Area:  
Gross External Area: 123.0  
Gross Internal Area: 119.4  
Total Room Area: 116.2  
Net Internal Area: 61.4

DO NOT SCALE FROM DRAWING. ALL DIMENSIONS MUST BE TAKEN ON SITE.

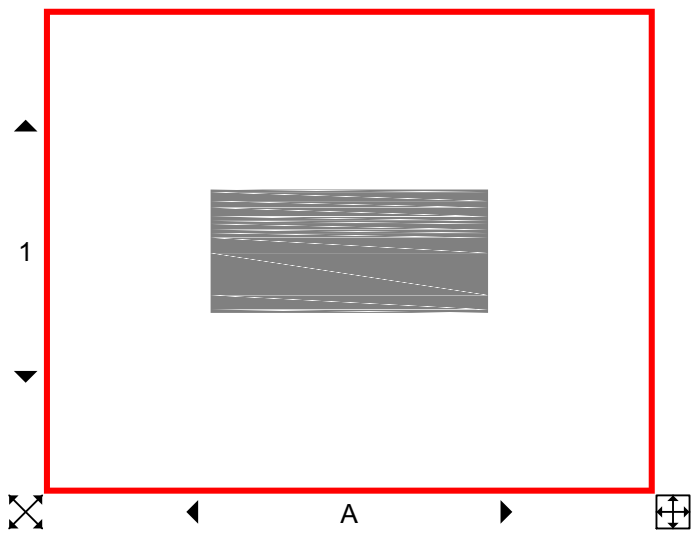

|                 |                   |
|-----------------|-------------------|
| Accommodation   | Retail            |
| Changing/Cloaks | Sport/Fitness     |
| Child Care      | Store             |
| Circulation     | Toilet            |
| Dining          | Training/Teaching |
| Kitchen         | Unclassified      |
| Medical         | Utility           |
| Office          | Vehicle Storage   |
| Plant           | Workshop          |
| Recreation      | Worship           |
| Resource        |                   |

|     |                |    |     |          |
|-----|----------------|----|-----|----------|
| 00  | Initial Supply | CC | ARB | 07/08/15 |
| Rev | Description    | Dm | Chk | Date     |



CAD-CAPTURE AssetCapture™ www.assetcapture.net Tel: 01254 504450

Property: Millfield Park Office  
Title: Ground Floor Plan

|                                     |                         |
|-------------------------------------|-------------------------|
| Area Information                    | Job: S6120              |
| Total Site Area:                    | Scale: 1:50@A1 1:100@A3 |
| Gross External Area: 123.0          | Date: 07/08/15          |
| Gross Internal Area: 119.4          | Survey: 24/07/15        |
| Total Room Area: 116.2              | Drawn: CAD-CAPTURE      |
| Net Internal Area: 61.4             | Checked: ARB            |
| Filename: Millfield Park Office.dwg |                         |
| Drawing No: Millfield Park Office   |                         |