


For Stuart

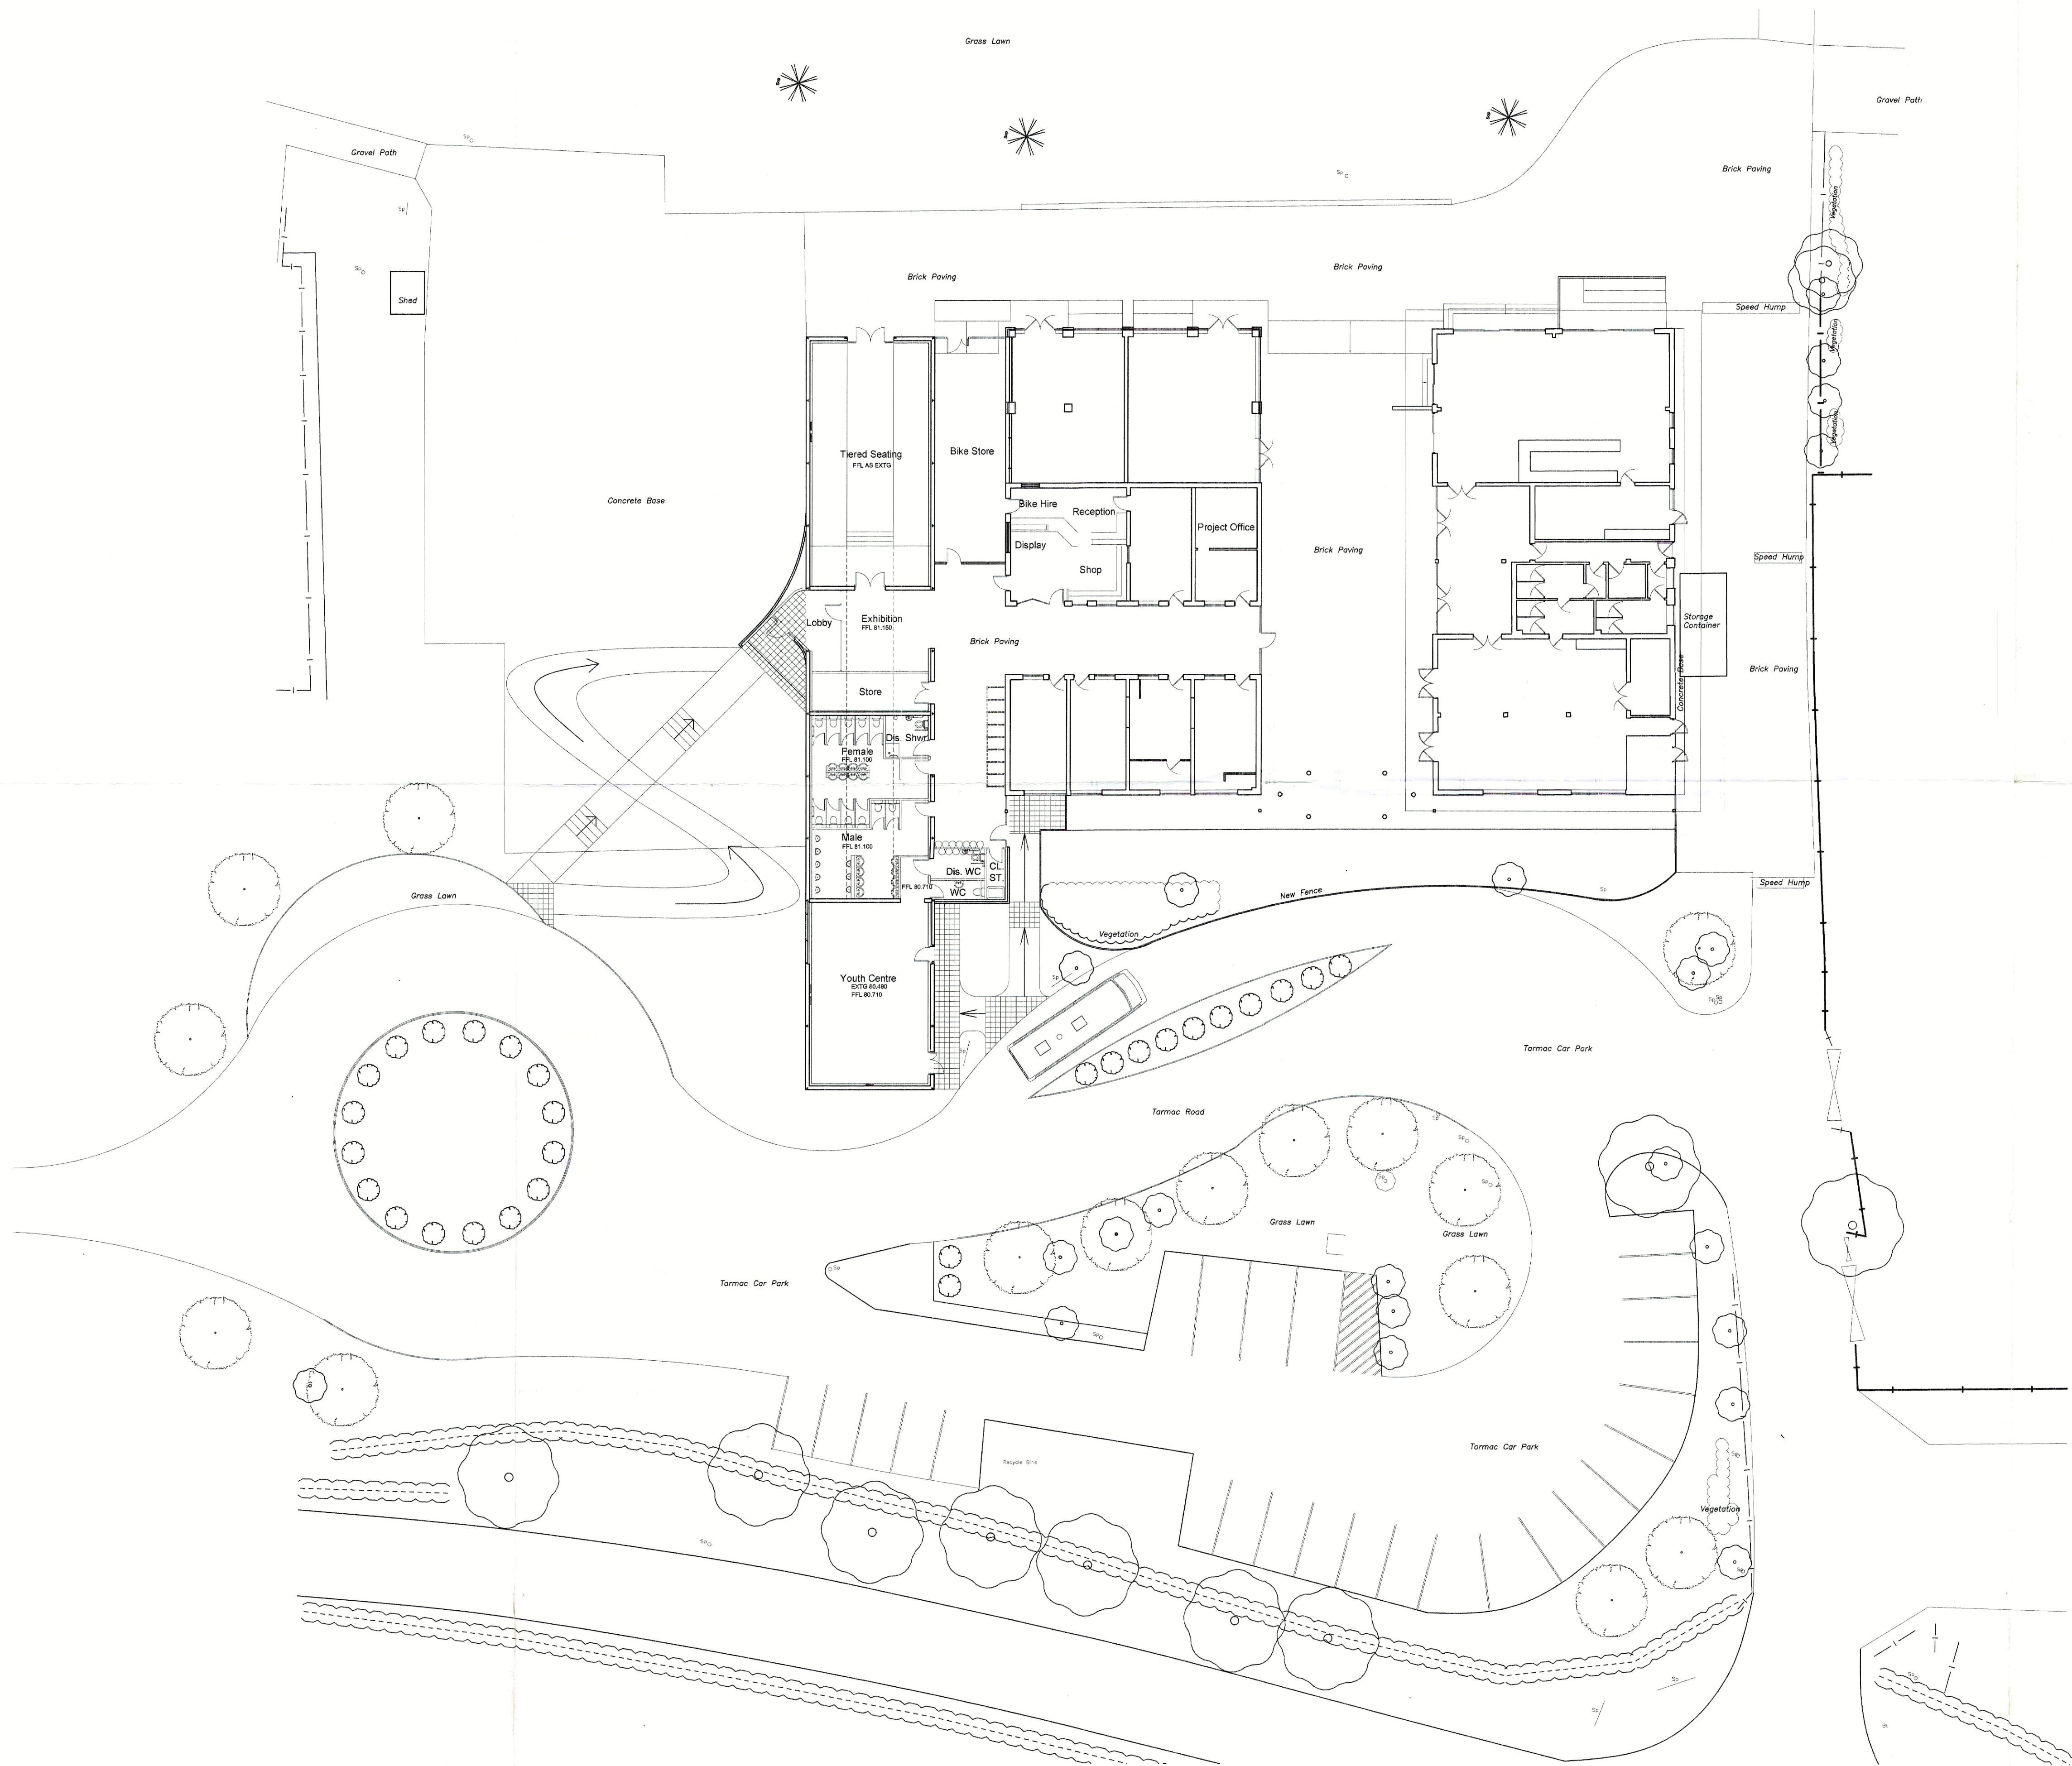

PLANNING ISSUE		
REV	DATE	DESCRIPTION
DRAWING/PLOTTING INFORMATION This is a 2D drawing plotted from drawing file: 003.dwg Containing the following scale: None		
CLIENT Rosliston Forestry Centre		
PROJECT Rosliston Forestry Centre		
DRAWING Proposed Site Plan		
 ROTHERA GOODWIN CHARTERED ARCHITECTS 42, St Mary's Gate Chester, CH1 3JZ Telephone: 01332 299689 Fax: 01332 299694 Email: architects@rotheragoodwin.co.uk		
SCALE 1:200	DATE 23/05/2005	DRAWN MT
JOB No. 04-047	ISSUED No. 003	REV
THIS DRAWING IS COPYRIGHT Copyright must state all dimensions on site. Only signed dimensions are to be worked from. Discrepancies must be reported to the Architect before proceeding.		