


IMPORTANT:
THIS DRAWING MUST ONLY BE USED FOR THE PURPOSE AS STATED
IN THE STATUS BOX BELOW.

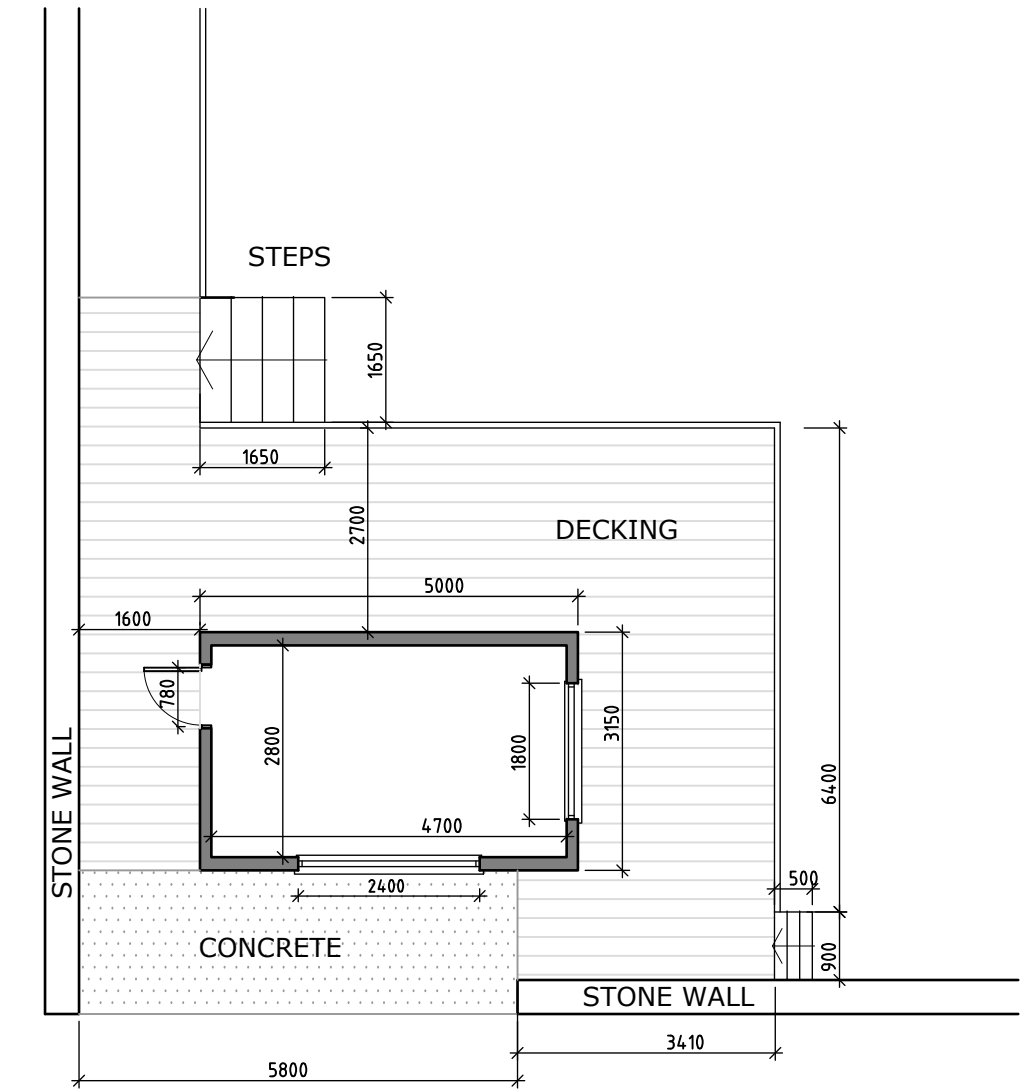


REV	DATE	DESCRIPTION
A	02.11.23	DIMENSIONS ADDED.



JIA Architects

Architects & Space Planners
Classroom 2
12 Dowry Square, Hotwells, Bristol. BS8 4SH.
t: (0117) 373 0823 f: (0117) 373 0824
e: design@jiaarch.co.uk
w: www.jiaarch.co.uk

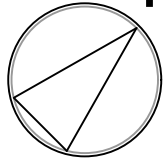

© COPYRIGHT JIA - ALL RIGHTS RESERVED

Drawn by CB	Checked by -	Date November 2023
Project Title COVE KIOSK Weston-super-Mare Sea Front BS23 1BH For GSH Projects		

Scale 1:100 @ A3	Status Survey Drawing	
Drawing Title Existing Floor Plan		
Job No. 2314	Drg. No. 01	Rev. A

