




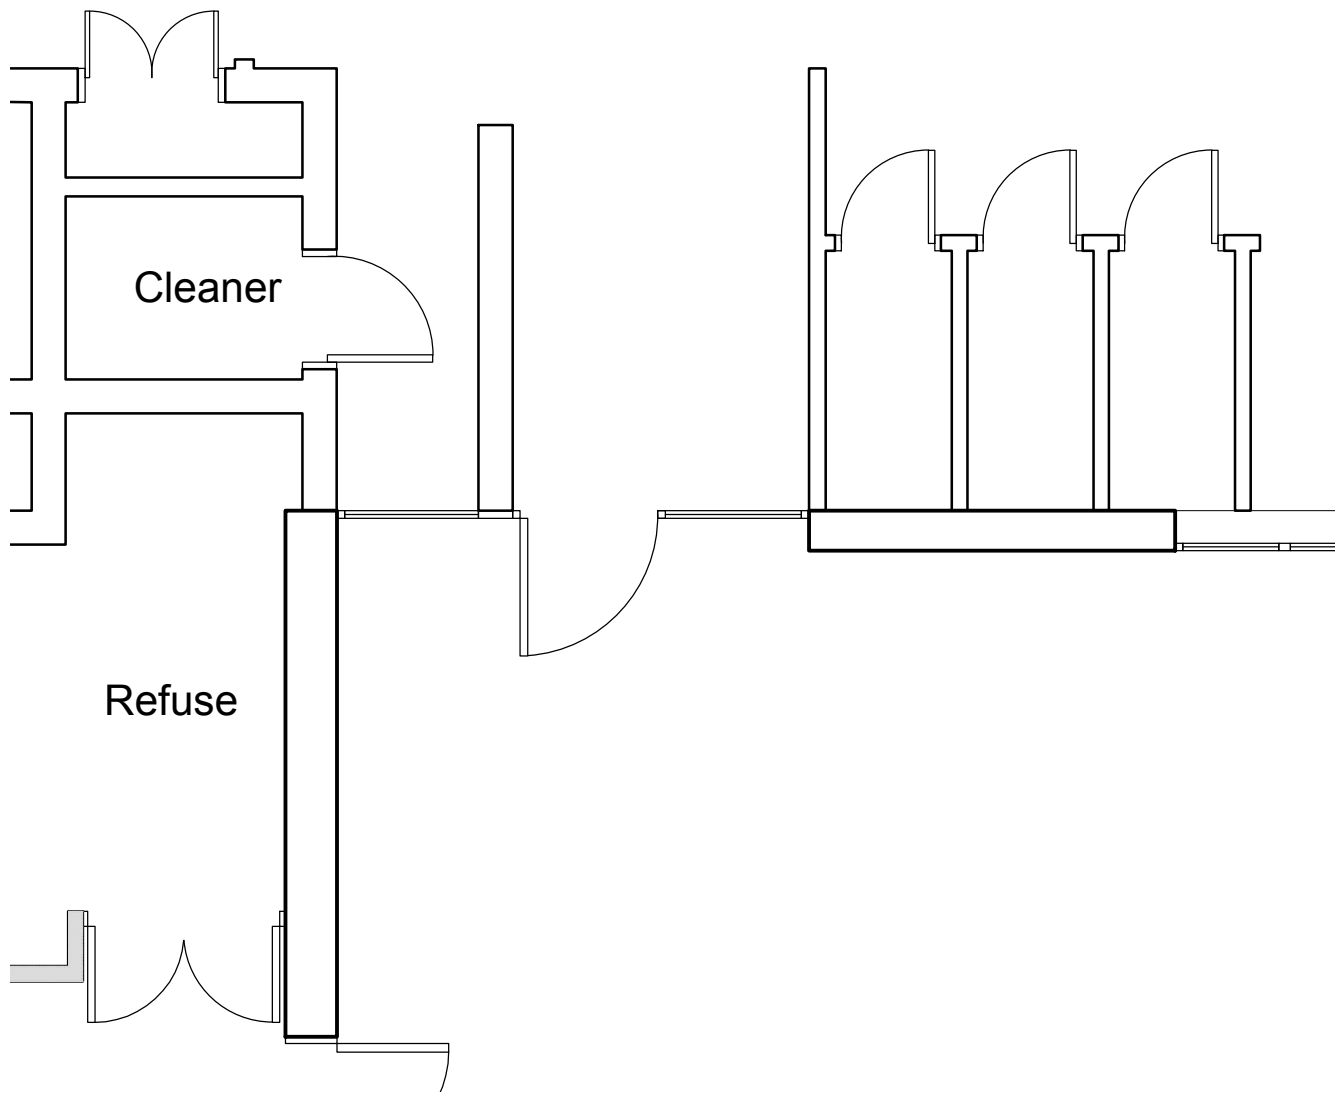


EXISTING PLAN @1:50

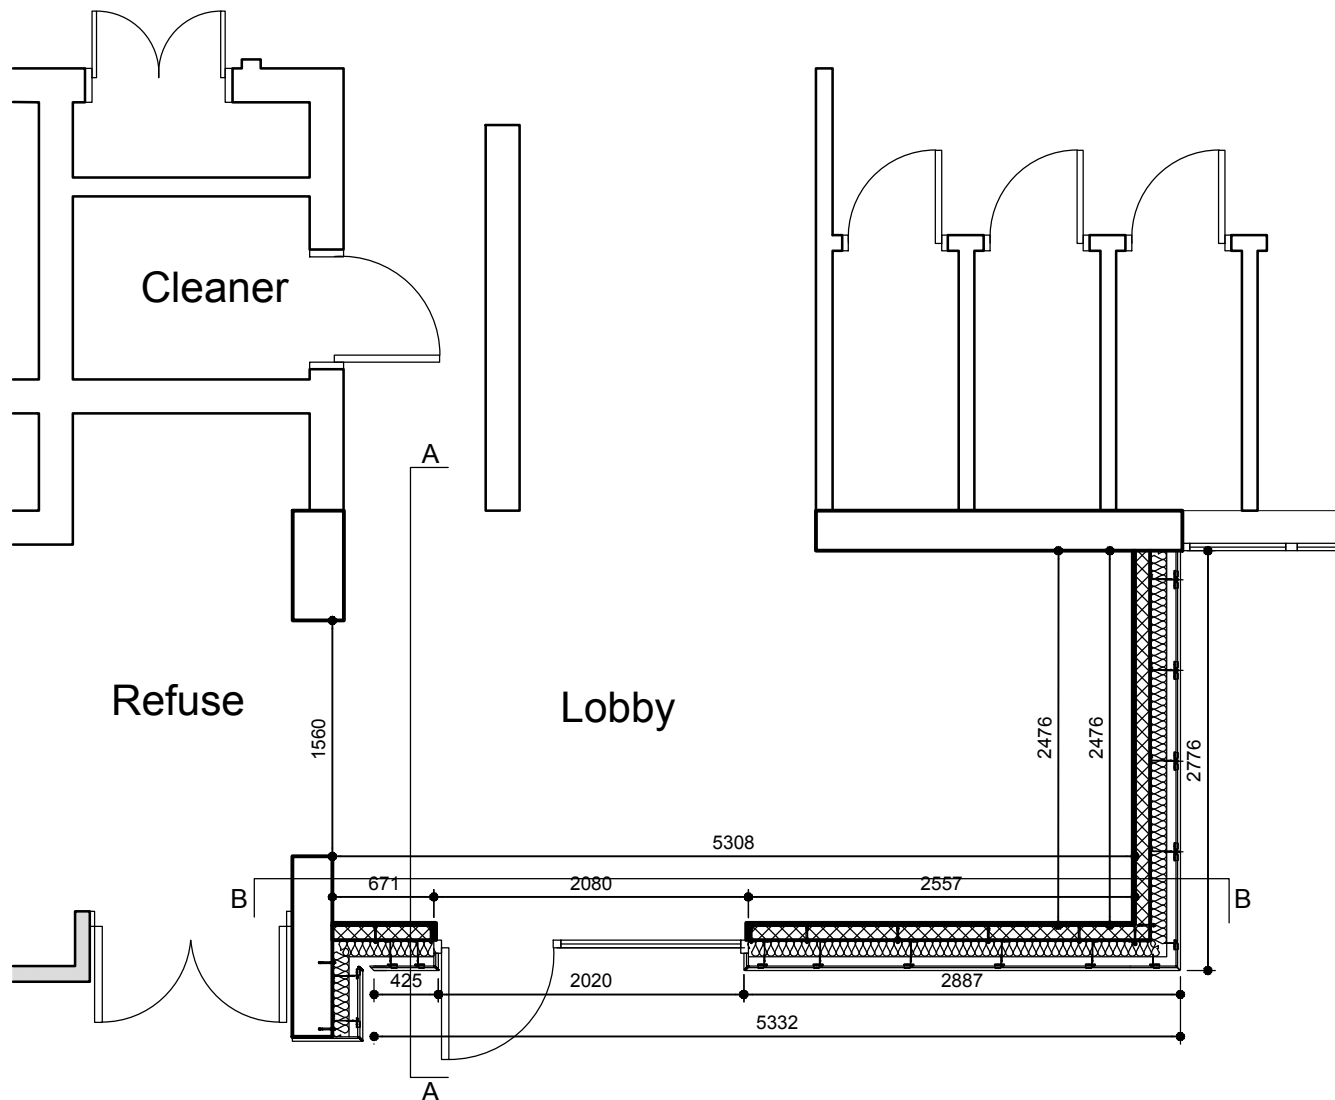


PROPOSED PLAN @1:50

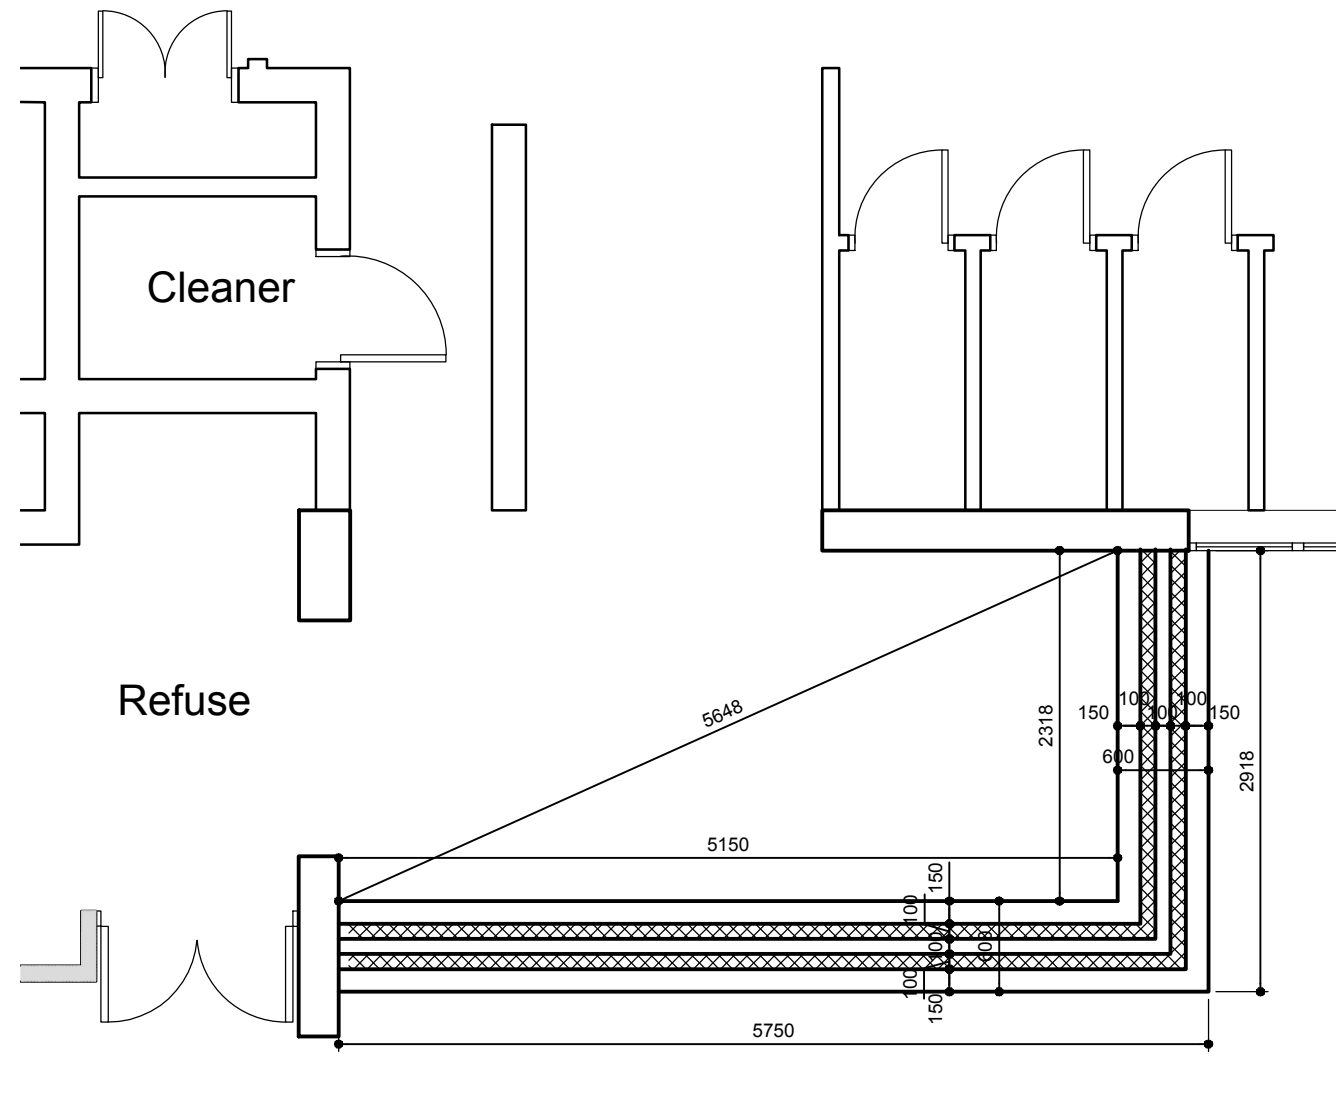


PROPOSED FOUNDATION PLAN @1:50

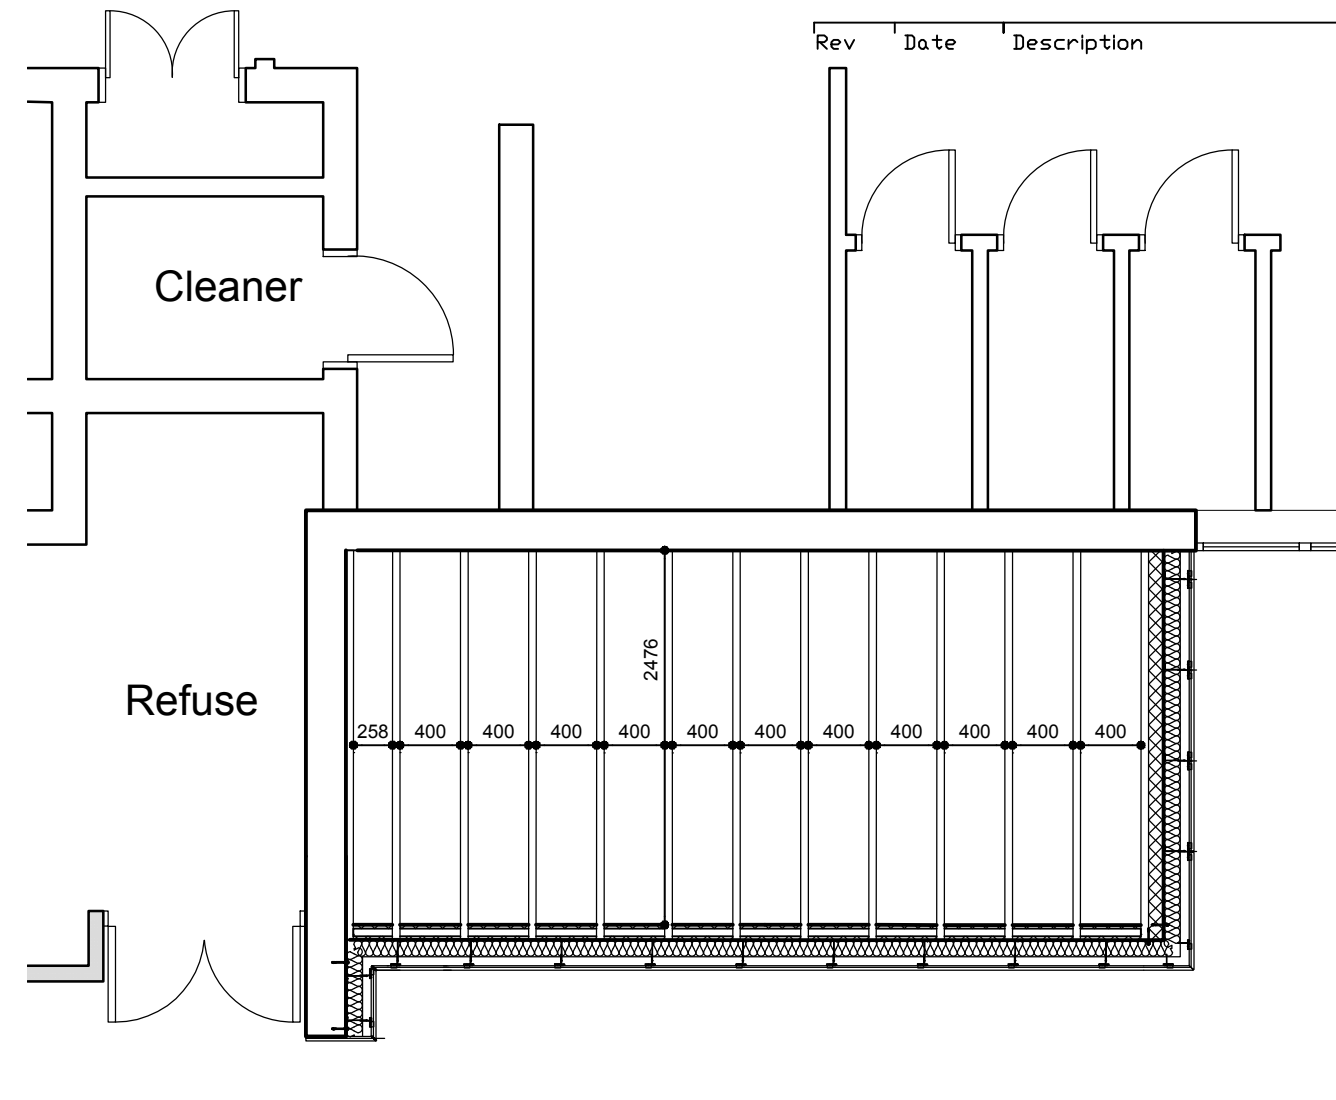

PROPOSED ROOF CARCASS PLAN @1:50

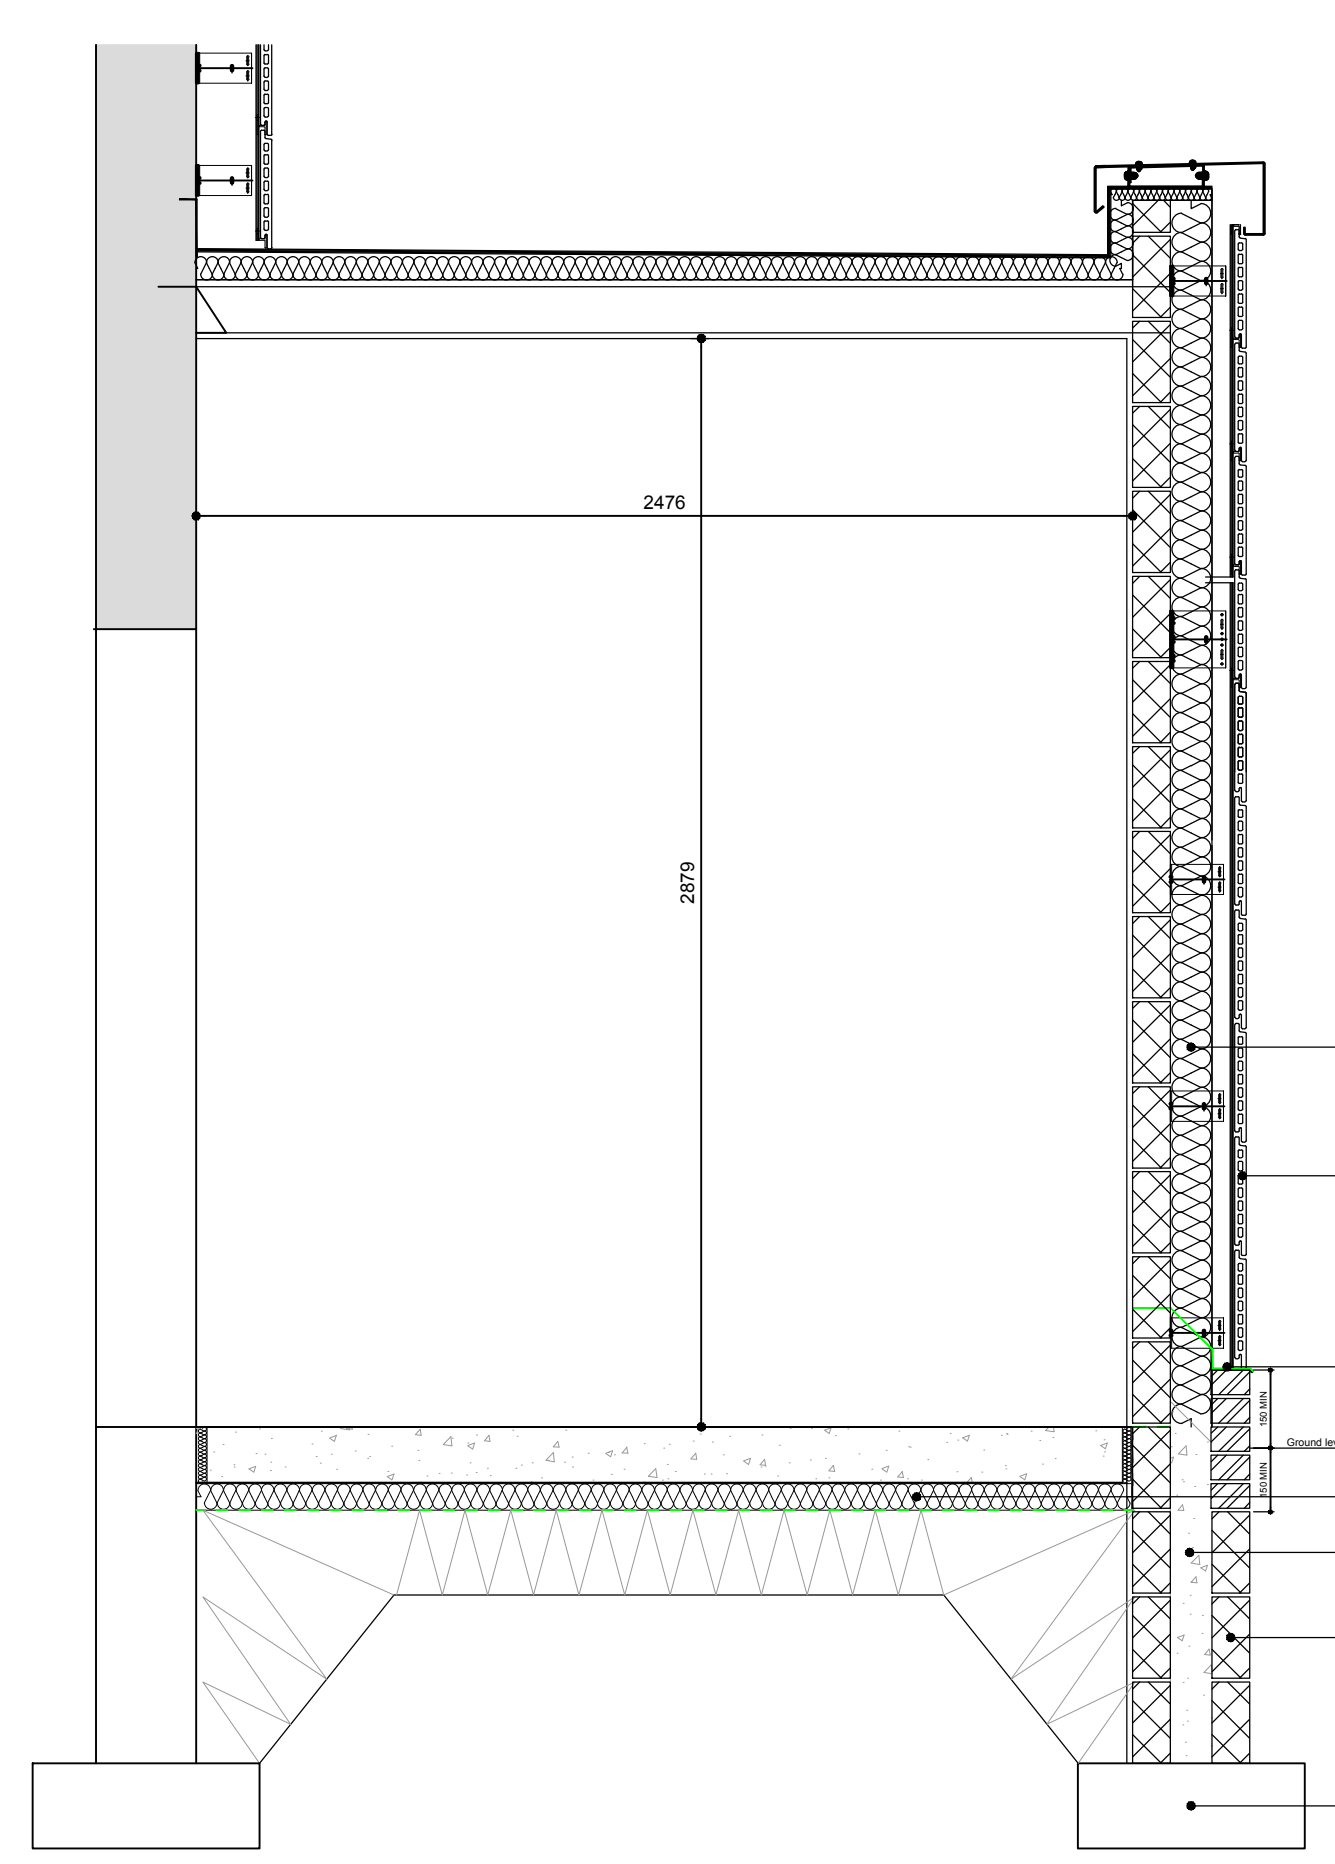

PROPOSED SECTION A-A @1:20

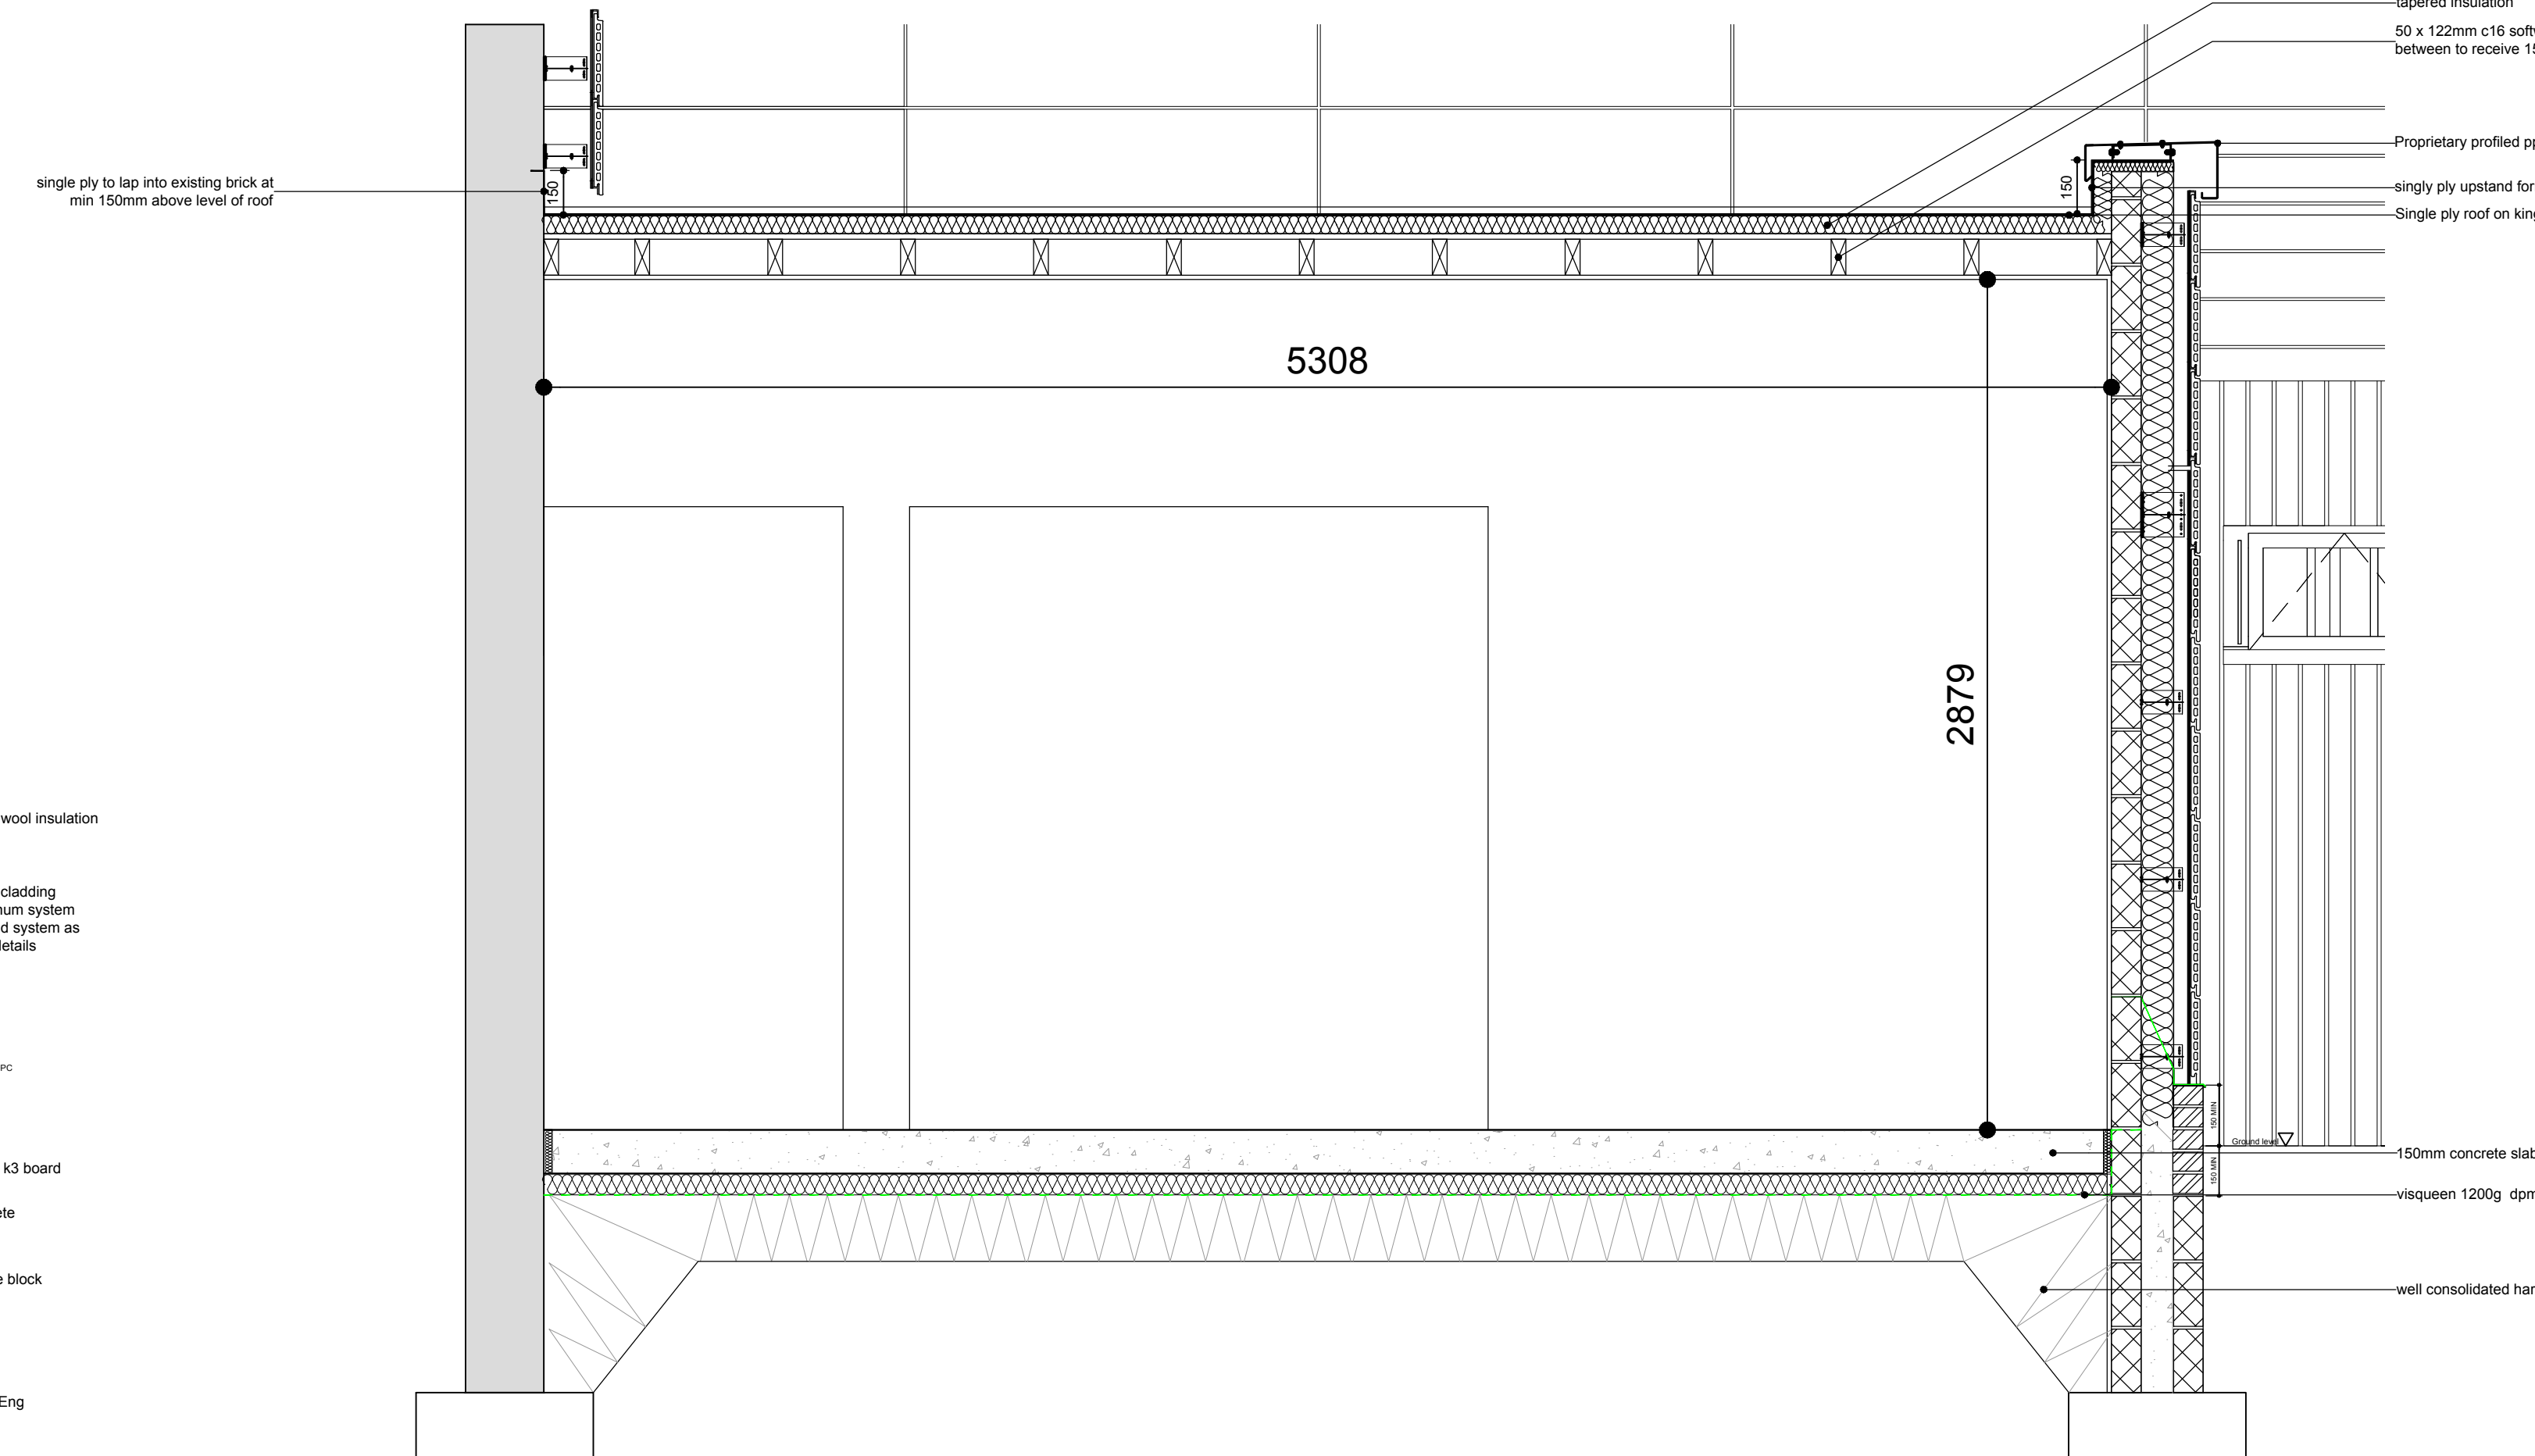

PROPOSED SECTION B-B @1:20



Arcus Consulting LLP
Wakefield 0192 4669000
Liverpool 0151 7081492
www.arcus.uk.com

0161 905 4020
0122 325 7706
0191 272 0726
arcus.uk.com

Client
POOLE HOUSING PARTNERSHIP

Project
PROJECT ADMIRAL
POOLE

Title
TYPICAL
LOBBY DETAIL

Scale SHOWN	Date 07:08:18	Stage 3
Job No S131	Drawing No C04	Rev *
Drawn BC	Approved XX	

This drawing is the copyright of Arcus. Contractors must check all dimension site. Do not scale the drawings. Only figured dimensions are to be worked to.