


Do not Scale off this Drawing. All dimensions to be checked on site.
Report errors to the Contract Administrator.

Revisions

No.	Date	

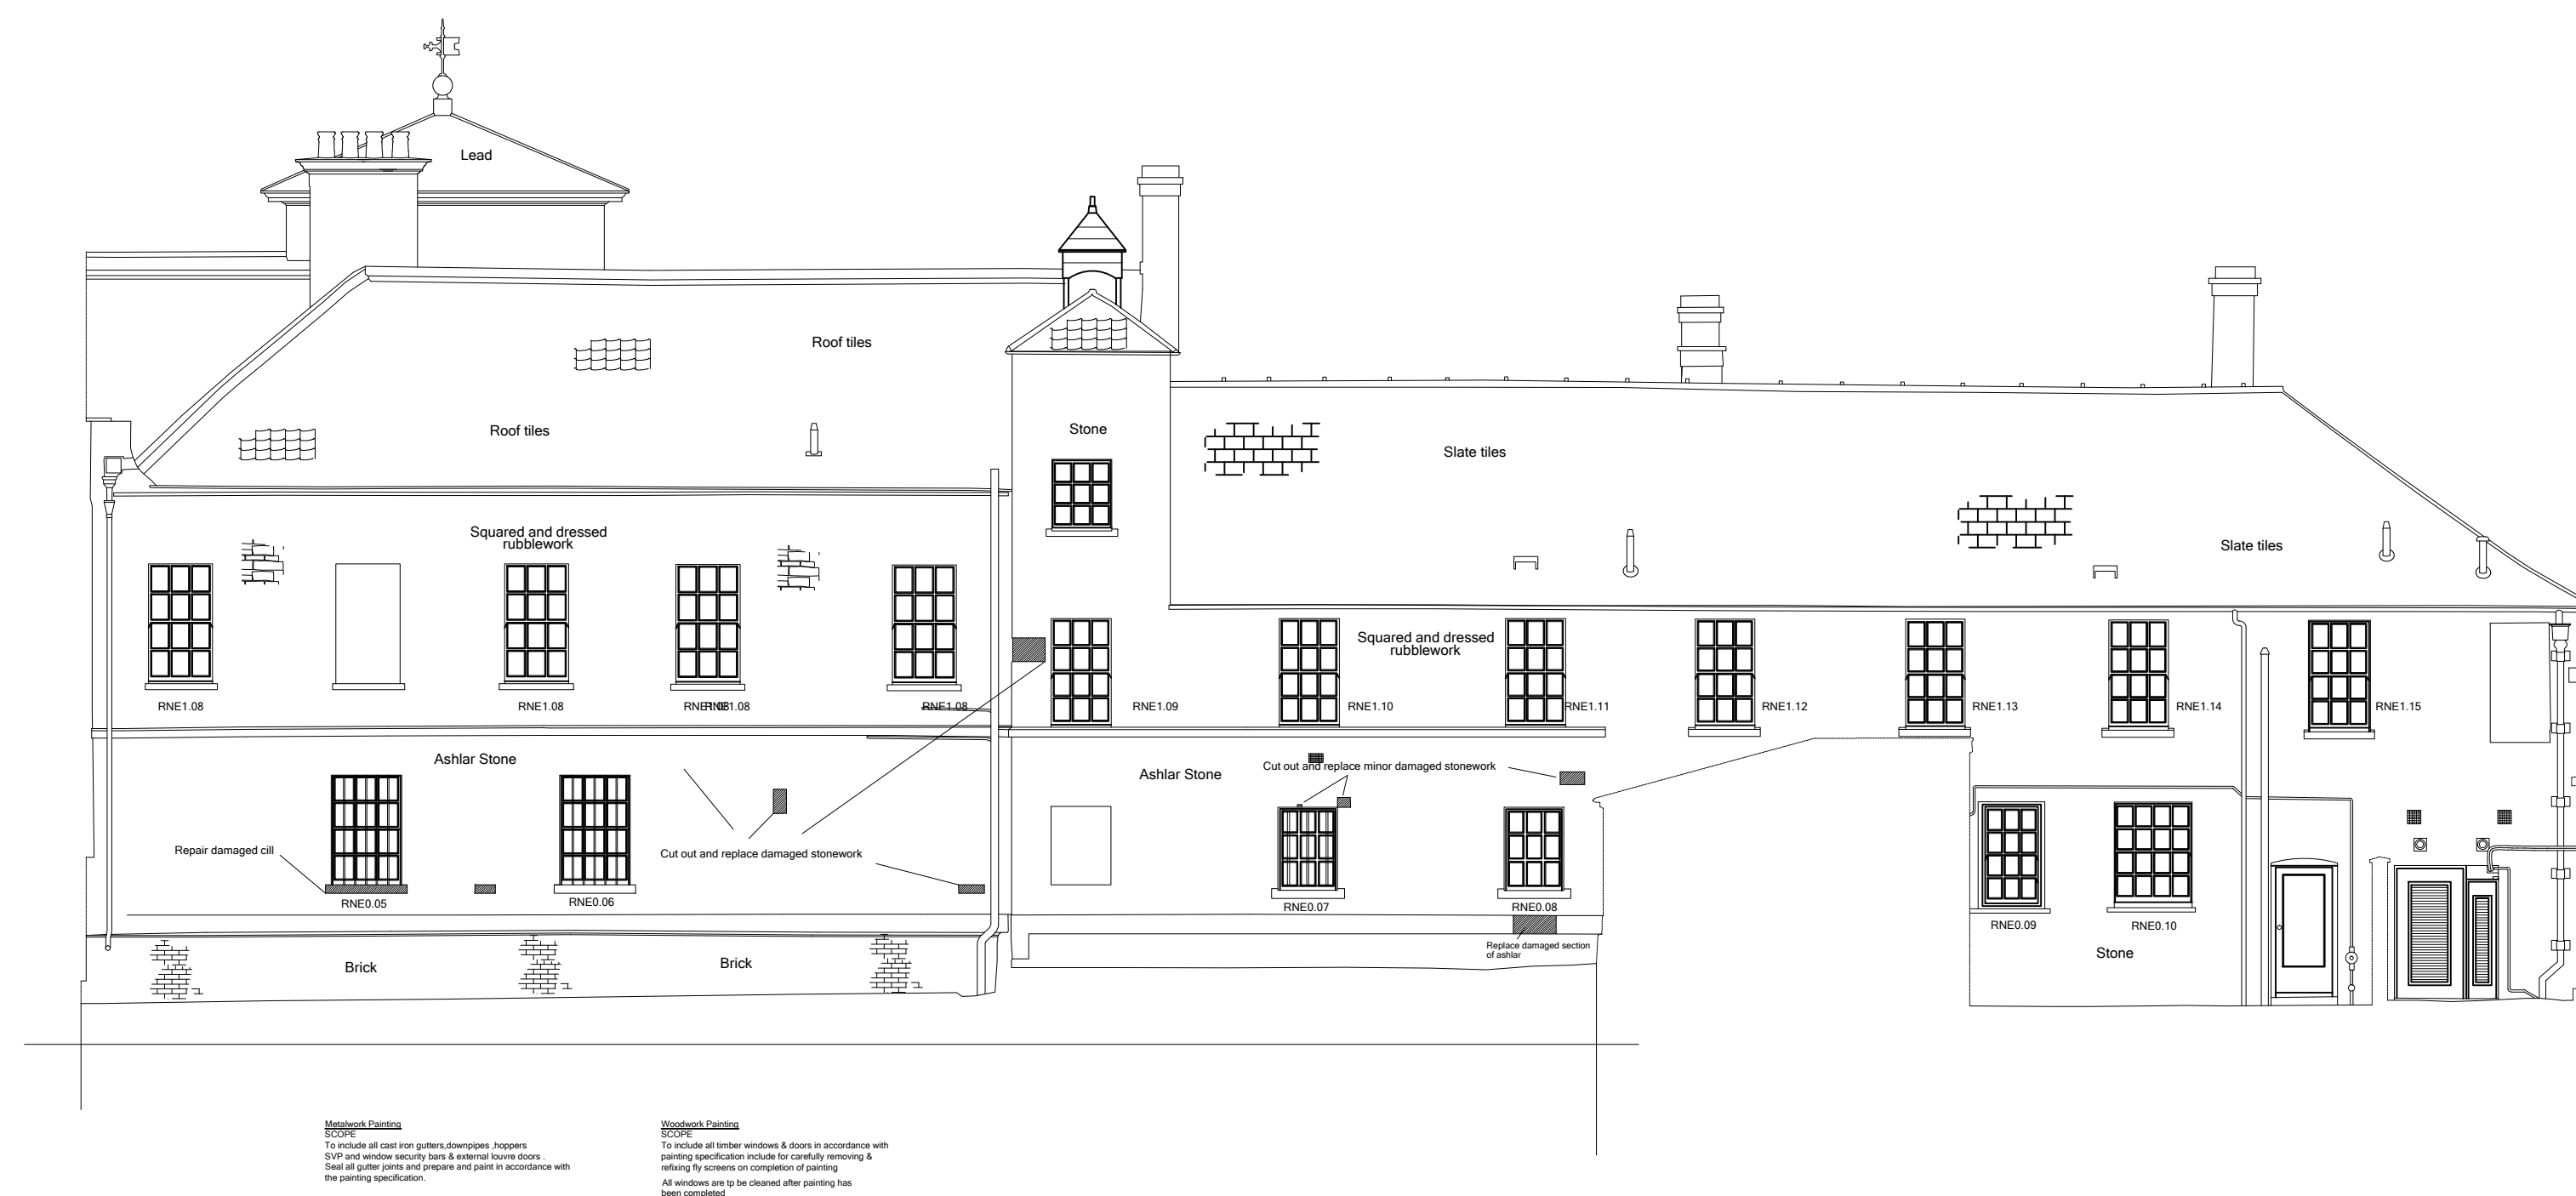

ELEVATION 6



Infrastructure and Assets
Civic Offices,
Swindon, SN1 2JH
Tel: 01793 445500

Housing and Property Services

Project:
Lydiard House

Elevation 6 (North West)

Title: Rear Elevations

Scale: 1:100 @A1		Date: Jun 19
Group: Property Team	Drawn: SJL	Checked:
Drawing no.: LP - 06		Revision: