


Site Plan
Scale: 1:500

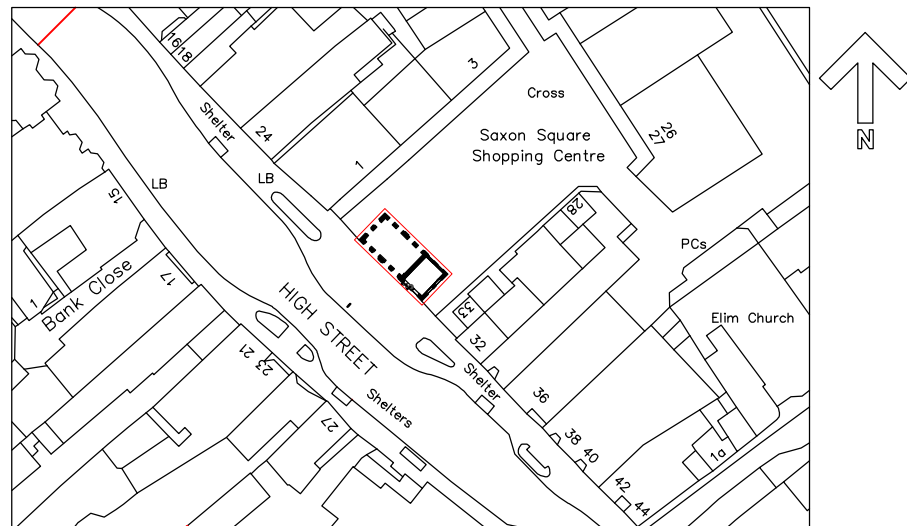

Site Location Plan
Scale: 1:1250



L H Cass; Head of Property & Engineering
CHRISTCHURCH & EAST DORSET COUNCILS
CIVIC OFFICES BRIDGE STREET
CHRISTCHURCH BH23 1AZ
Tel: 01202 495000 Fax: 01202 495108

SITE ADDRESS

Old Town Hall, Christchurch

DRAWING TITLE

Site & Location plan

drawing no.

2017-19-01

date
JULY-17

scale
1:200/1:1250@A1

rev
-