



TIMBER DEMOUNTABLE

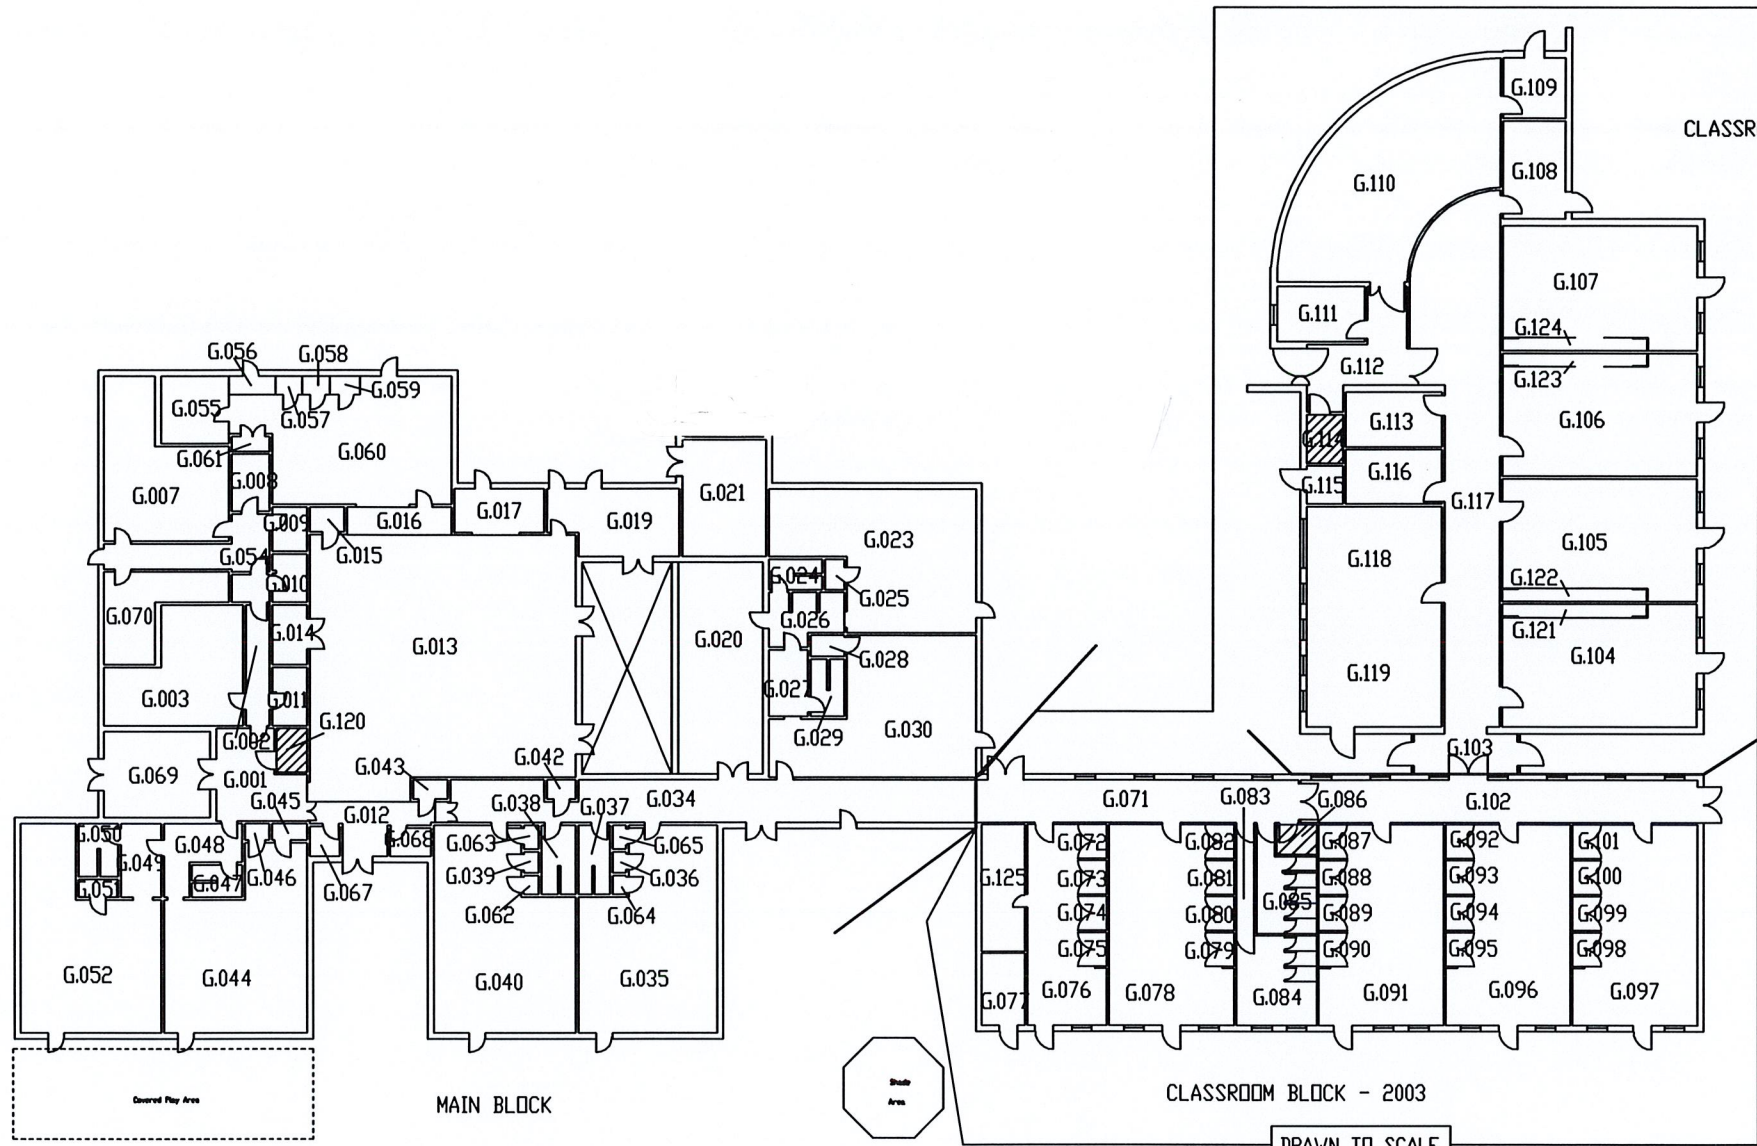


DRAWN TO SCALE

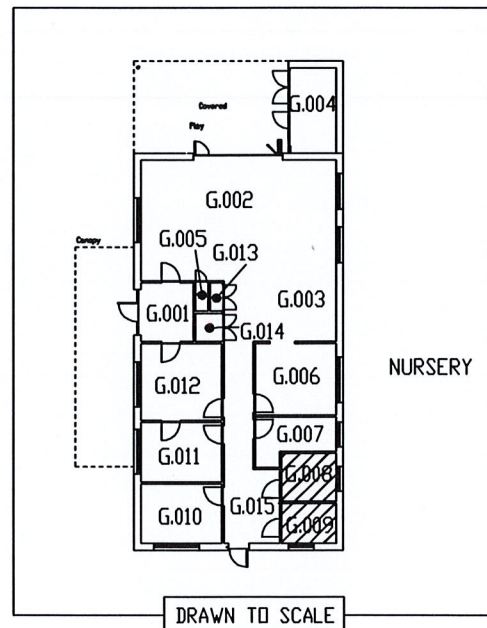

DRAWN TO SCALE



PROJECT	
RICHMOND PRIMARY SCHOOL	
2242	65600100
DRAWING TITLE	
FLOOR PLAN	
SHEET 1 OF 1	
SCALES	
NTS	
REVISED BY	CHECKED
AGP	
CONSULTANT COMPANY	
	
DATE REVISED	
MAY 12	
DRAWING No	REV No
886 / 2242	F