


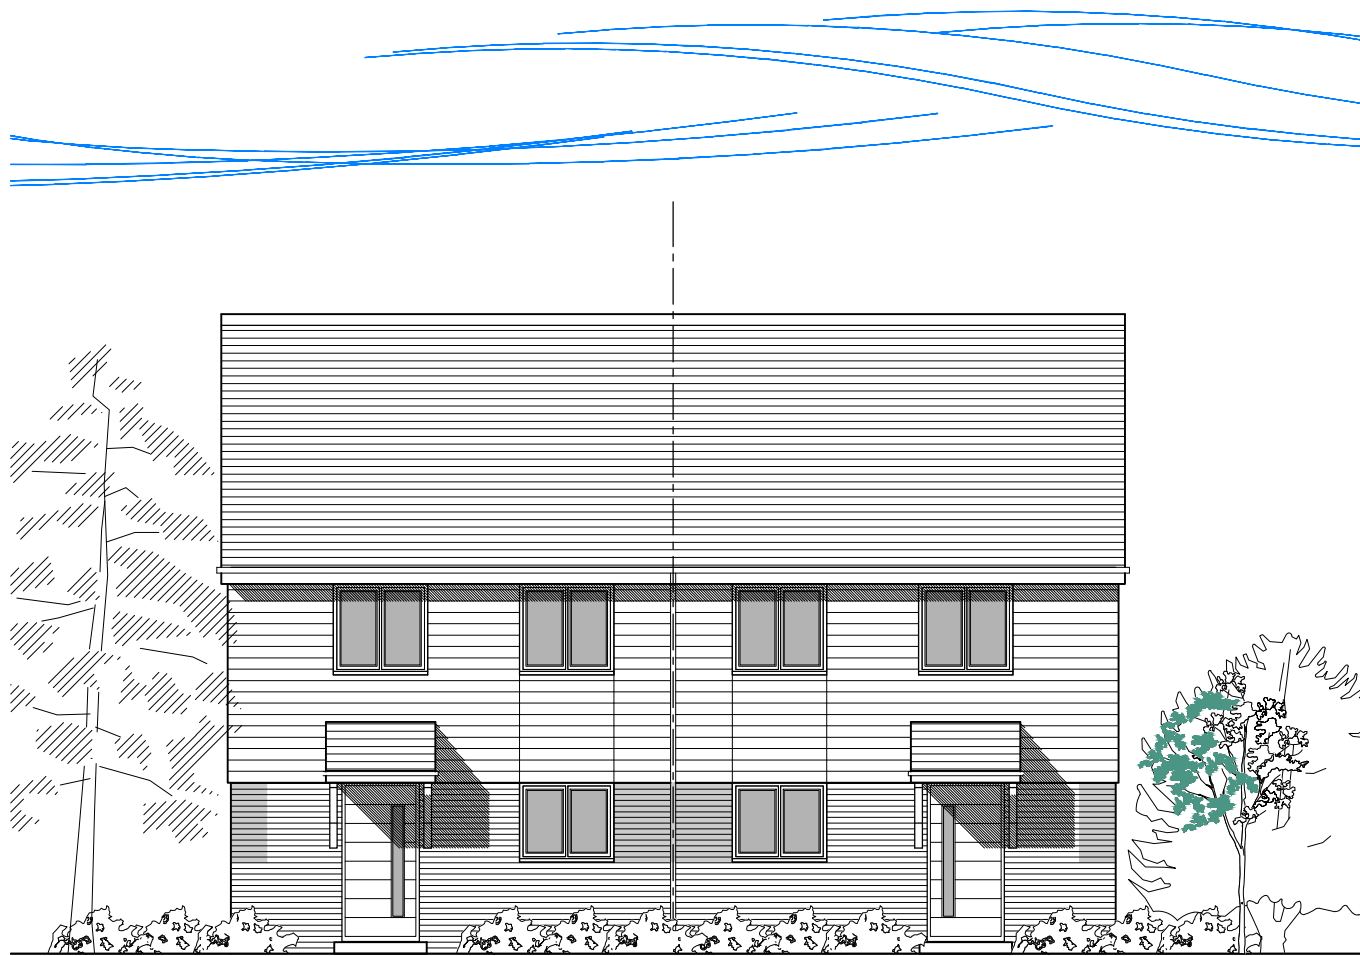

EAST ELEVATION



SOUTH ELEVATION

PROPOSED EAST & SOUTH ELEVATION
Scale 1:100

	CLIENT		Ashford Borough Council		B House amended 01/10/15 A House amended 15/09/15		
	TITLE/PROJECT		Site 2, Land adjacent 35 Priory Way, Tenterden, Kent		Mark Revision Drawing Issue Status		
	Date		20/05/15		Revision B		
	A3 Scale		1:100		Drawing Number 12.138 - 23		
					Project Sheet		
				PLANNING			P
				RDA Architects : Chartered Architects Evegate Park Barn, Evegate, Smeeth, Ashford, Kent, TN25 6SX Tel: 01303 814455 e-mail: rda@rdaarchitects.co.uk			