
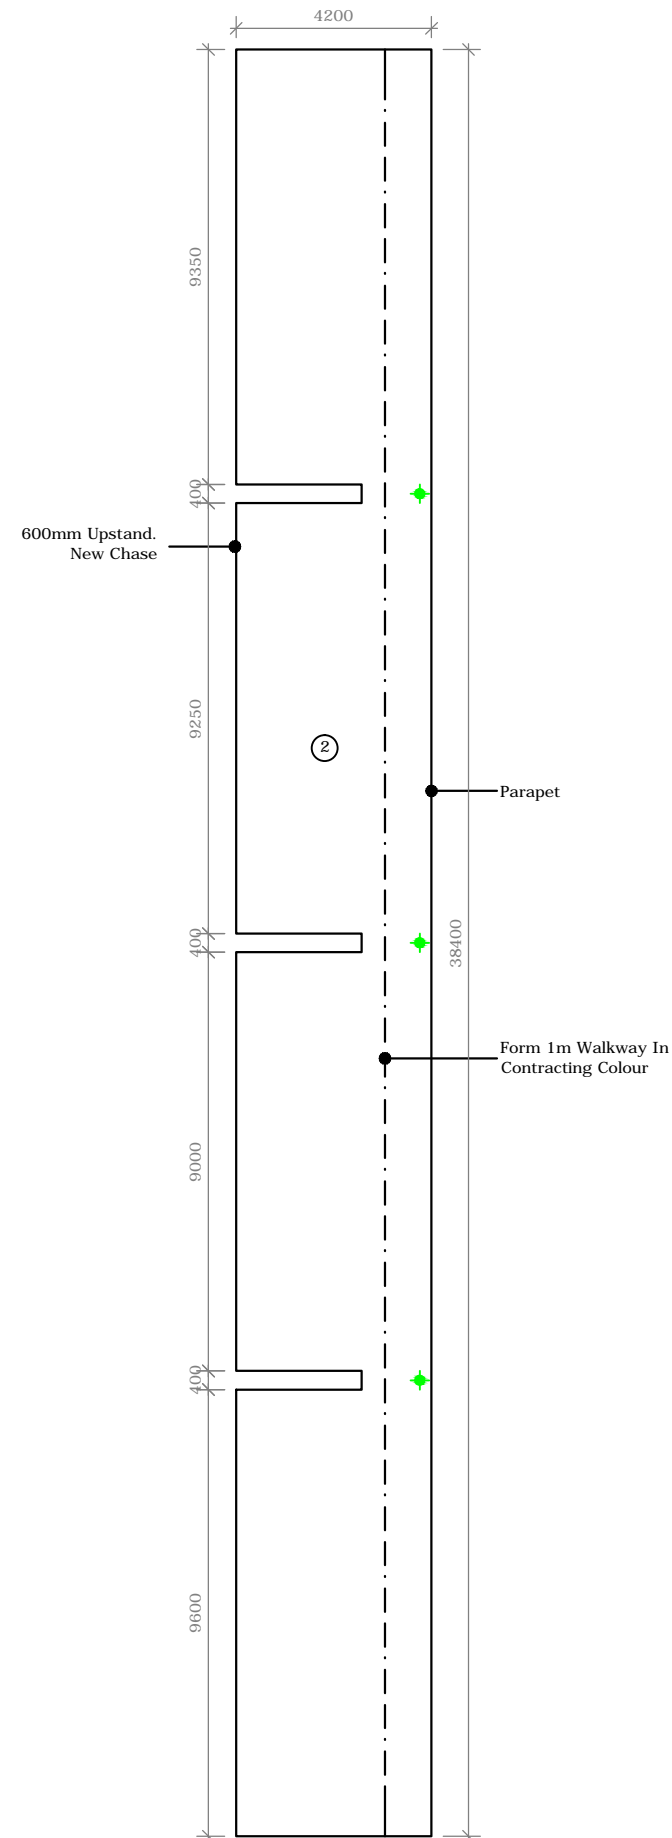


Key:

- = Direction of Falls
- - - = Internal Gutter
- ← = Chute
- + = Outlet
- ② = Roof Number
- svp ○ = Soil Vent Pipe

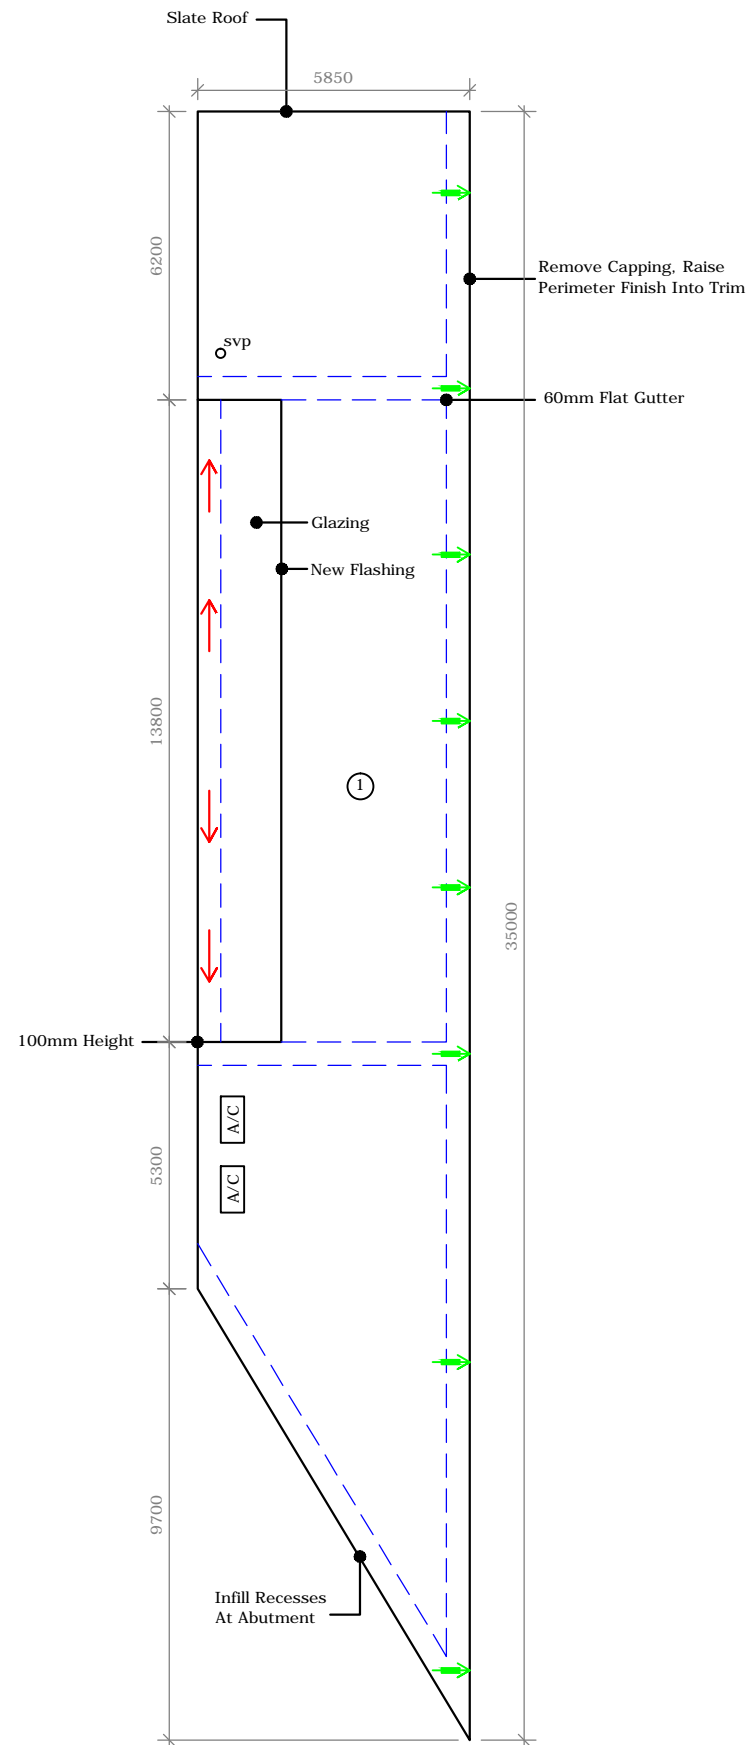

Notes:

All Dimensions, positions of Rooflights and Outlets are to be checked on site. Dimensions are shown in mm and are approximate ONLY. These should not be used for pricing purposes as Bauder cannot be held responsible for the accuracy of them.

Rev	Date	Description	Drawn By
-----	------	-------------	----------



UK OFFICE
 Bauder Limited
 70 Landseer Road, Ipswich,
 Suffolk IP3 0DH,
 England.
 Tel: +44 (0)1473 257671
 Fax: +44 (0)1473 230761
 Email: technical@bauder.co.uk
bauder.co.uk

IRELAND OFFICE
 Bauder Limited
 O'Duffy Centre, Cross Lane,
 Carrickmacross, Co. Monaghan,
 Ireland.
 Tel: +353 (0)42 9692 333
 Fax: +353 (0)42 9692 839
 Email: technical@bauder.ie
bauder.ie

Contractor to be responsible for checking this scheme against architects drawings/site requirements and to advise Bauder immediately of any discrepancies. Orders placed against this drawing reference assume approval of this scheme. Any materials required over and above the quantities given, will be charged accordingly.

Contract Name:
 Darwen Town Hall, Croft Street, Darwen, Lancashire,
 BB3 1BG

ROOF PLAN

Contract No:	B201950/1
Drawing No:	RP-001
Designed to Drawing No:	Bauder Survey
Scale:	N.T.S
Drawn By:	CD
Date:	11.06.20