


618000

618100

Legend

School

-  Church Land
-  KCC Freehold

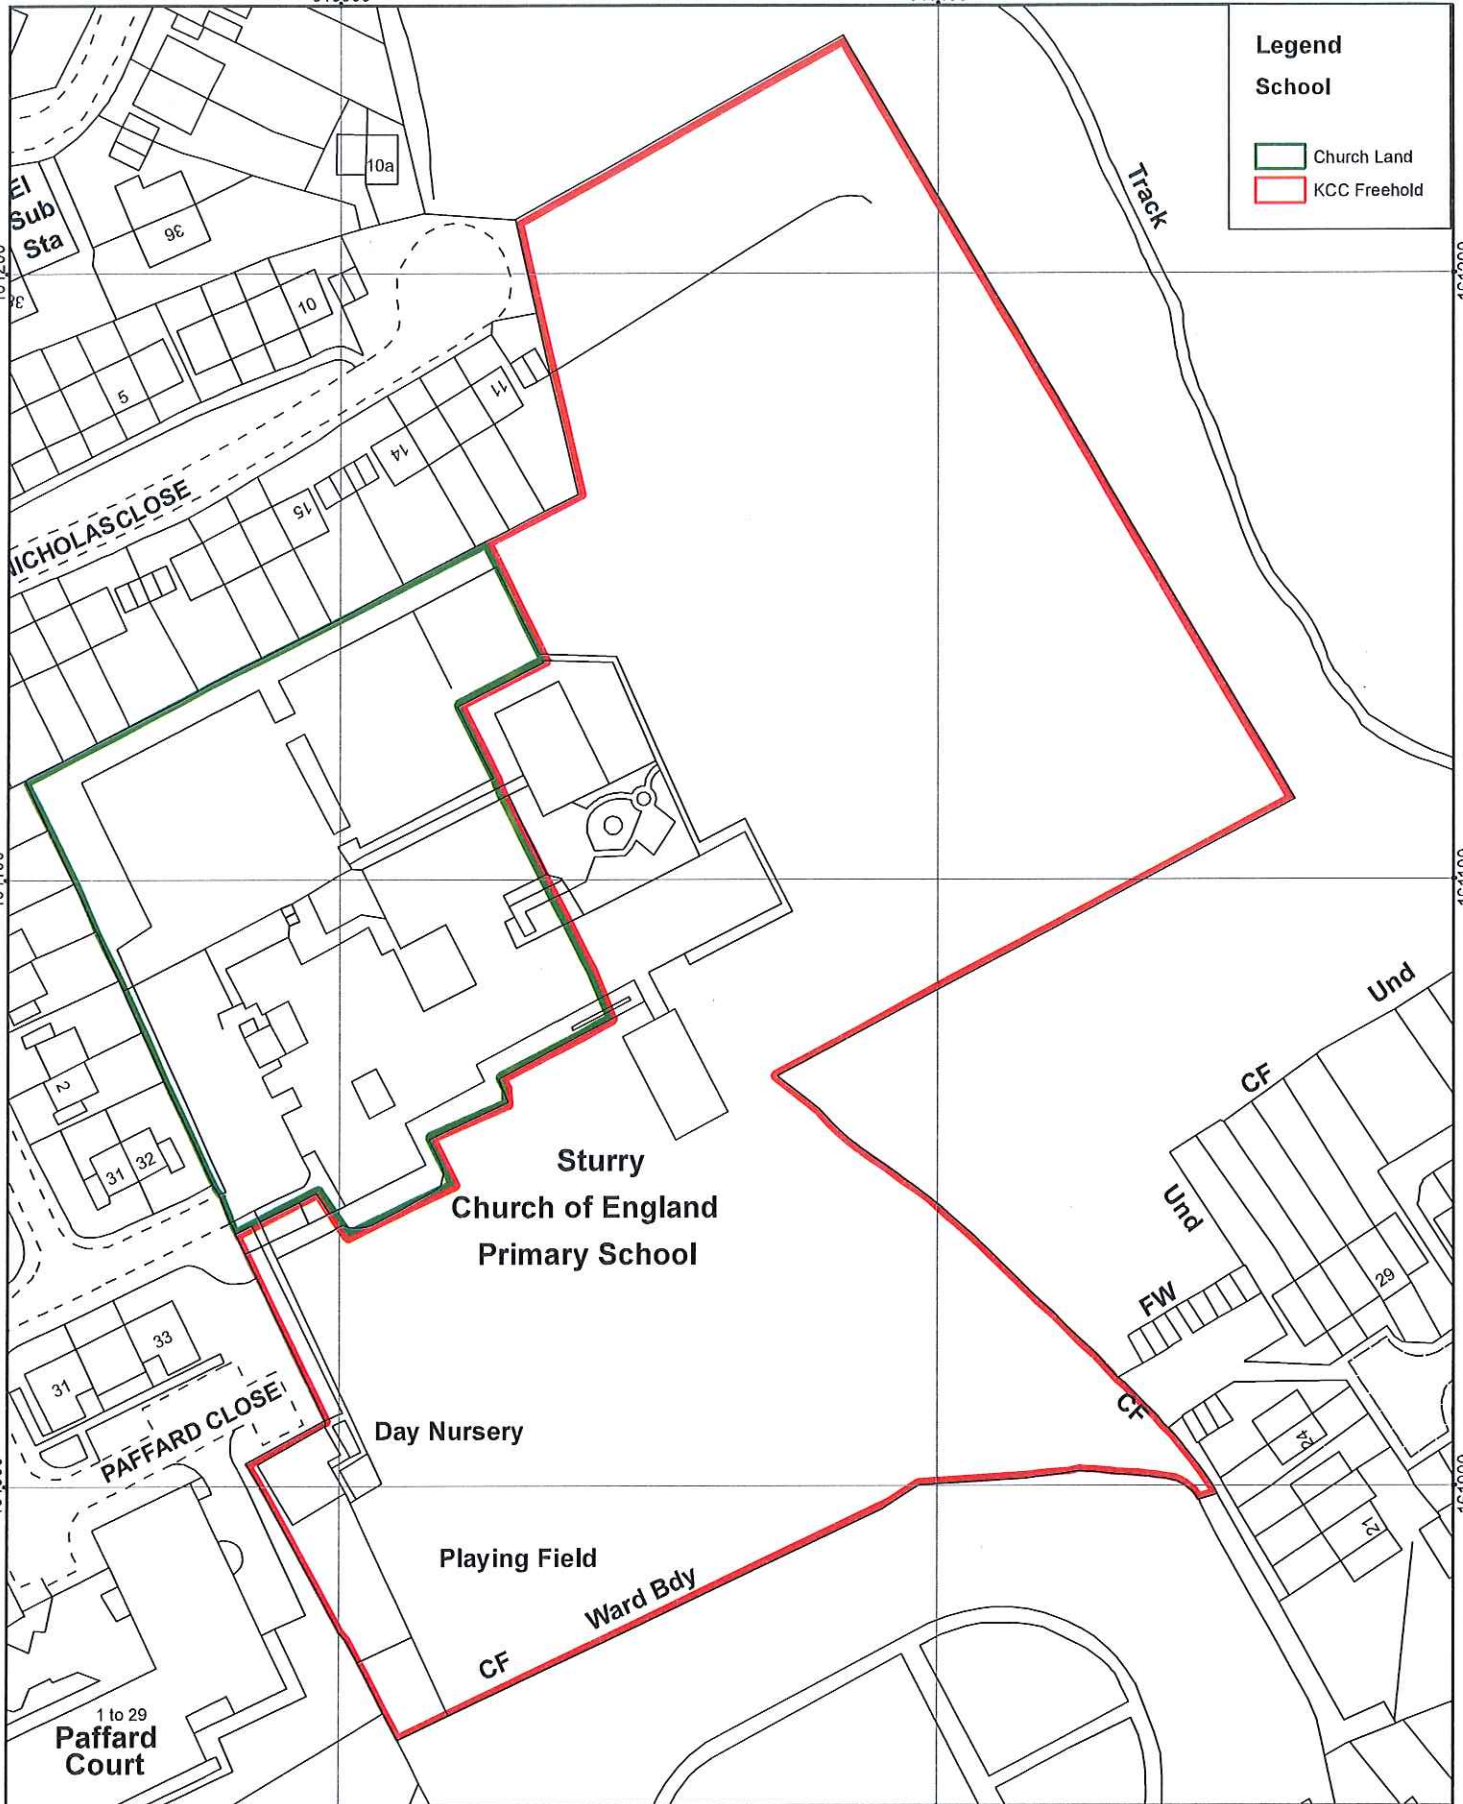

N



Based upon the Ordnance Survey map with the permission of the Controller of Her Majesty's Stationery Office. (C) Crown Copyright & database right 2011. Ordnance Survey 100019238. Additional information copyright Kent County Council

STURRY CHURCH OF ENGLAND
PRIMARY SCHOOL
PARK VIEW
CANTERBURY
CT2 0NR

MasterMap

UPRN 50830100



PROPERTY AND
INFRASTRUCTURE SUPPORT
County Hall, Maidstone
Kent ME14 1XQ
Tel:08458 247247

Drawn By

KP

Date

JAN 2014

Meters




1:1250

@ A4

Drawing No.

TR1861/2V

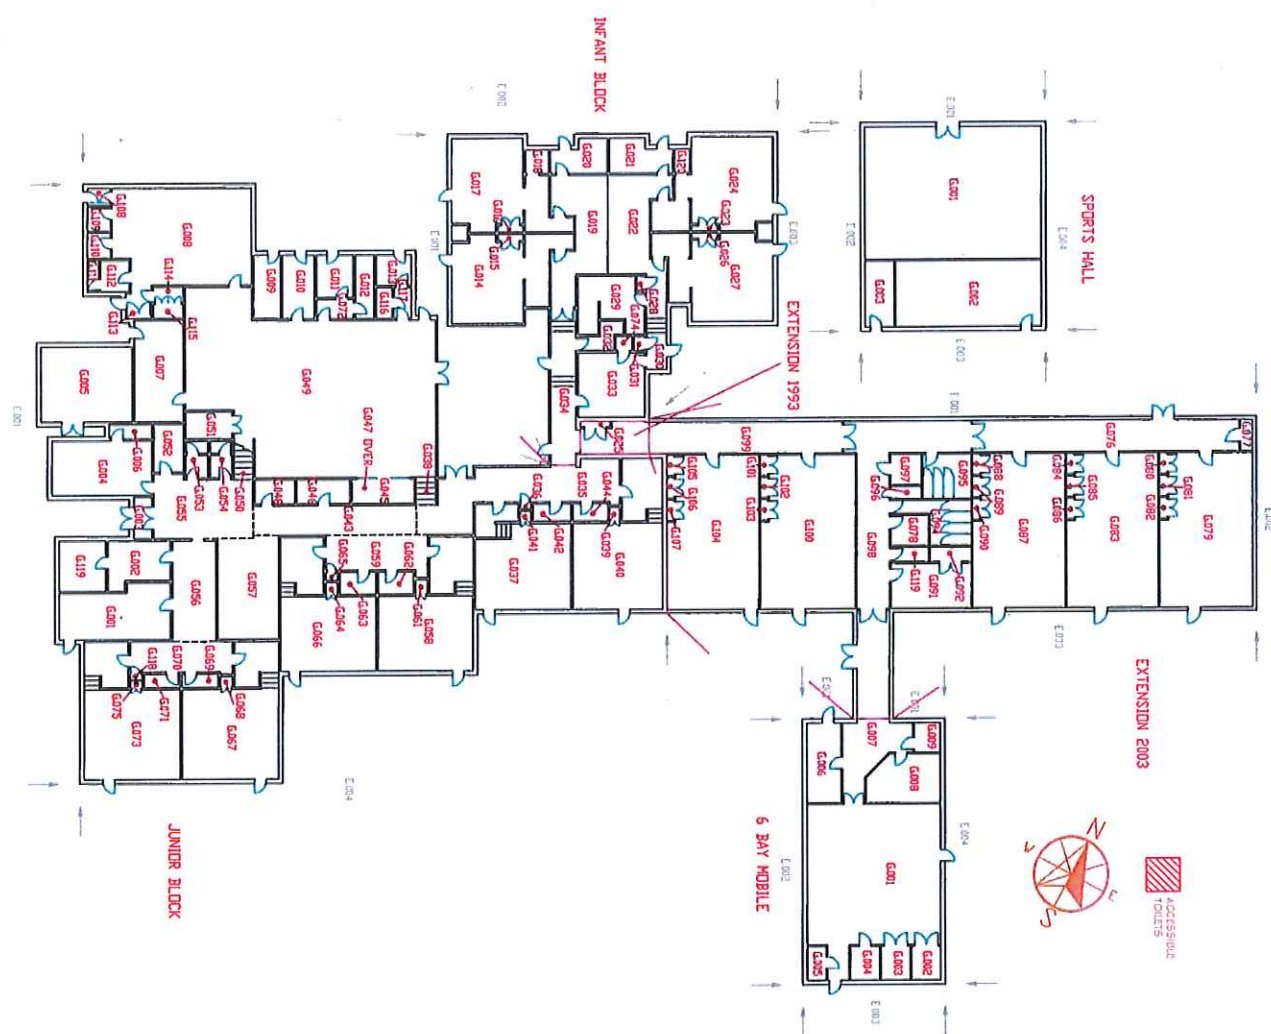

PROJECT		STURKY CEP SCHOOL		50930100	
DRAWING TITLE		FLOOR PLAN		SHEET 1 OF 1	
SCALES		NTS			
REVISION BY	CHECKED				
JUN	JUN				
CONSULTANT COMPANY		Kearney County Council			
DATE REVISION		JUN 11			
DRAWING NO		DFEE3128		REV No	
				E	