



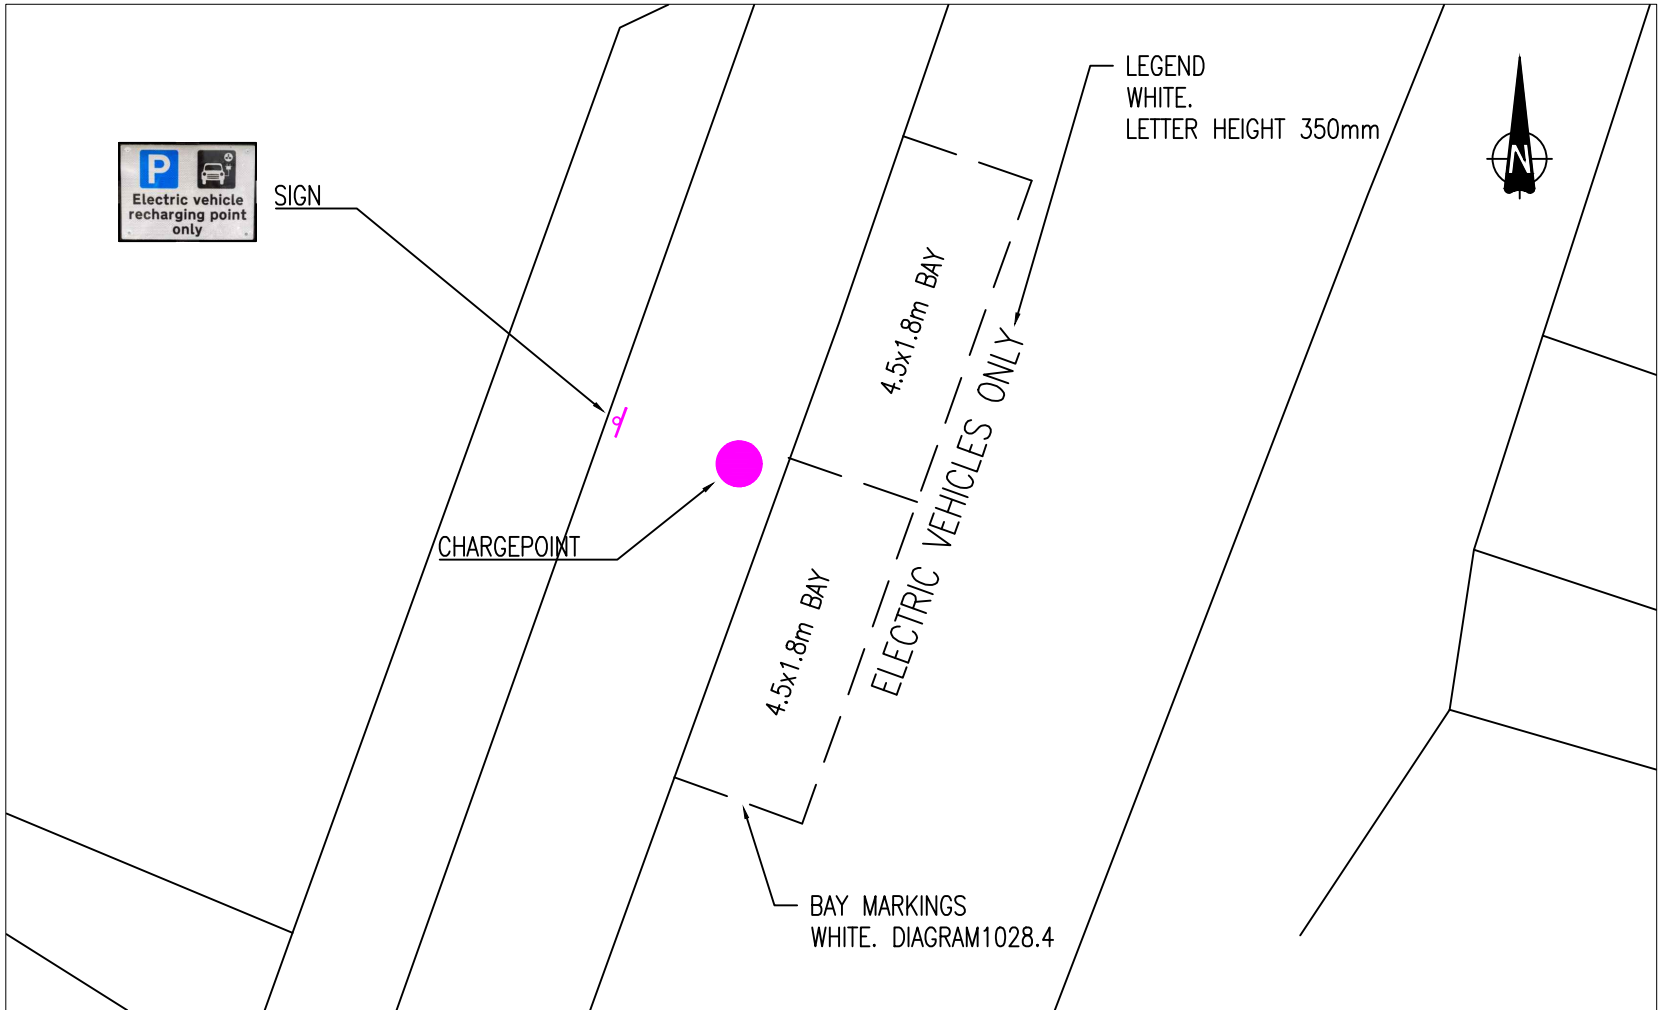

SITE PLAN 1:100

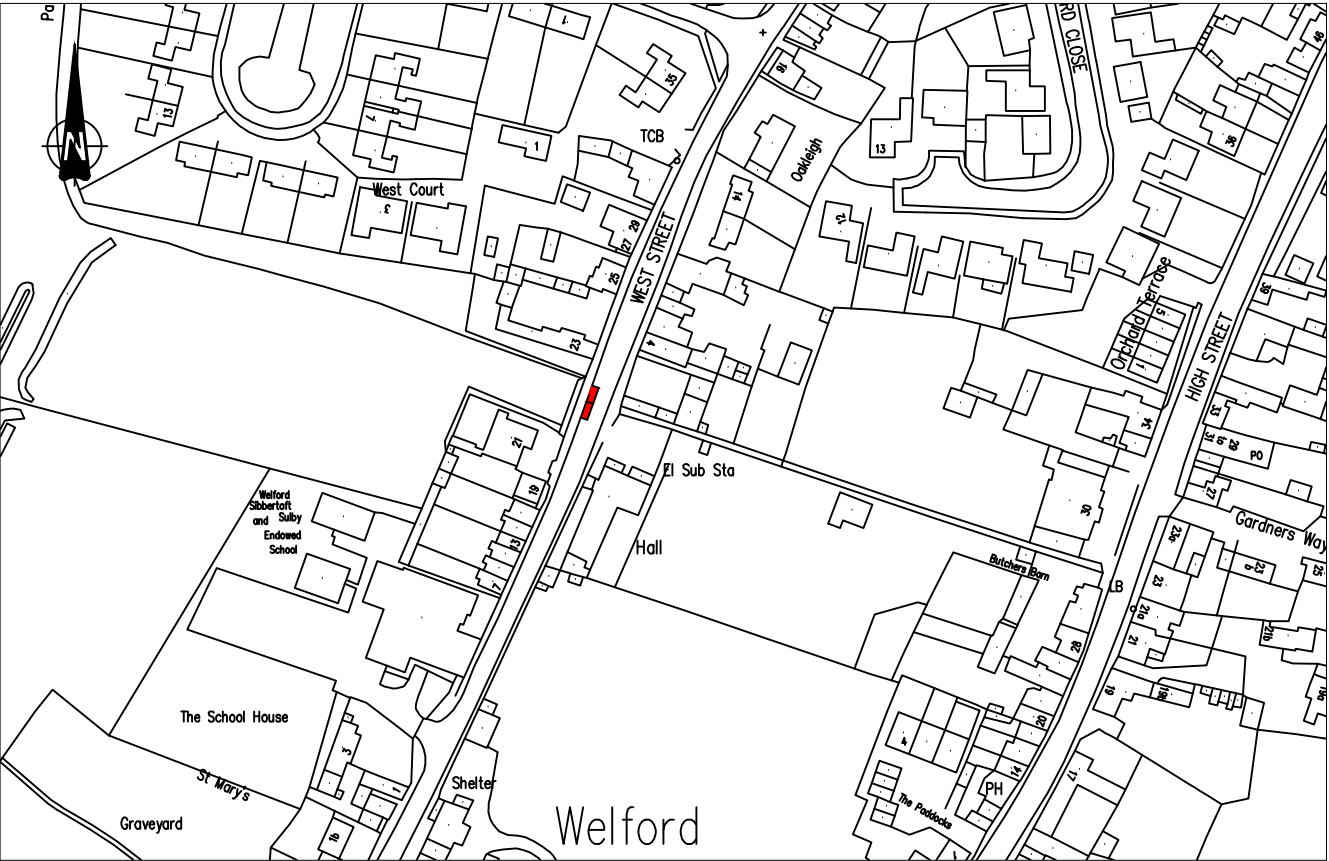

LOCATION PLAN 1:1000

NOTES

Sign Configuration:
Parking Place "P" white on blue 150mm high
Recharge Symbol white on black 150mm high
Legend lettering max height 40mm
Main sign white with black border 600 x 400mm
Sign manufactured in Aluminium Composite Material,
reflectorised and mounted on single 75mm dia galvanized
pole. Height to lower edge of sign 1.8m

Chargepoint:
To be dual socket Fast AC protected with tubular steel crash
barrier

Road Markings:
White thermoplastic screed reflectorised with glass beads

A	NOV 19	SJW	FIRST ISSUE
Revision	Date	Initial	Description



Lodge Road, Daventry, Northants. NN11 4FP
Tel: 01327 871100 Fax: 01327 302446

Client
DAVENTRY DISTRICT
COUNCIL

Project
**ON-STREET ELECTRIC
VEHICLE CHARGING**

Drawing Name
WEST STREET WELFORD
SITE PLAN

Date	NOV 2019	Scale	AS SHOWN
Approved	LJ	Drawing Number	DDCEV01/2
Drawn	SJW	Revision	A