



GROUND FLOOR PLAN
Scale (1:50)

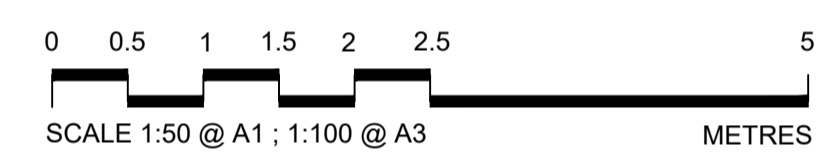


- Notes**
- General**
- All measurements in metres unless otherwise specified.
 - All levels are given in metres above admiralty chart datum (mAAD).
 - Admiralty chart datum is 5.88m below local ordnance datum. to convert levels to levels above ordnance datum (mAOD), subtract 5.88m.
 - Internal & external wall thickness are shown at 0.12m & 0.2m respectively.
- Windows & Doors**
- Window (W1) (W2) (W3) (W4) (W5) - 862mm x 1136mm, BS4800 00 A 13 Storm Grey, uPVC double glazed, top hung, cill height = 960mm above finished floor level.
 - Window (W6) (W7) (W8) (W9) (W10) (W11) (W12) - High level 600mm x 400mm, BS4800 00 A 13 Storm Grey in colour uPVC, obscure glass double glazed, top hung, cill height = 1621mm above finished floor level.
 - Door (D1) - 1100mm x 2100mm steel plastisol door and frame, Obscure vision panel, BS4800 00 A 13 Storm Grey in colour.
 - Door (D5) (D7) - Internal doors to be white solid core, 840mm width.
 - Door (D4) - Internal ambulant accessible toilet room door to be white solid core, 1000mm width.
 - Door (D2) (D3) (D6) - Internal doors to be white solid core, 840mm width, with vision panel included.
- Key**
- Existing Foul Water Pumping Station
 - Existing Surface Water Sewer
 - Surface Water Harvesting Manhole Chamber
 - Proposed Surface water Drainage
 - Proposed Foul Water Drainage / Internal Plumbing
 - Existing Surface Water Gully
 - Existing Access Chamber
 - Rain Water Pipe
 - Soil Vent Pipe
 - Mechanical Extract
 - Existing Foul Water Sewer

T1	Aug 2024	Issued for Tender
P1	Apr 2024	Issued for Planning purposes
Rev.	Date	Details

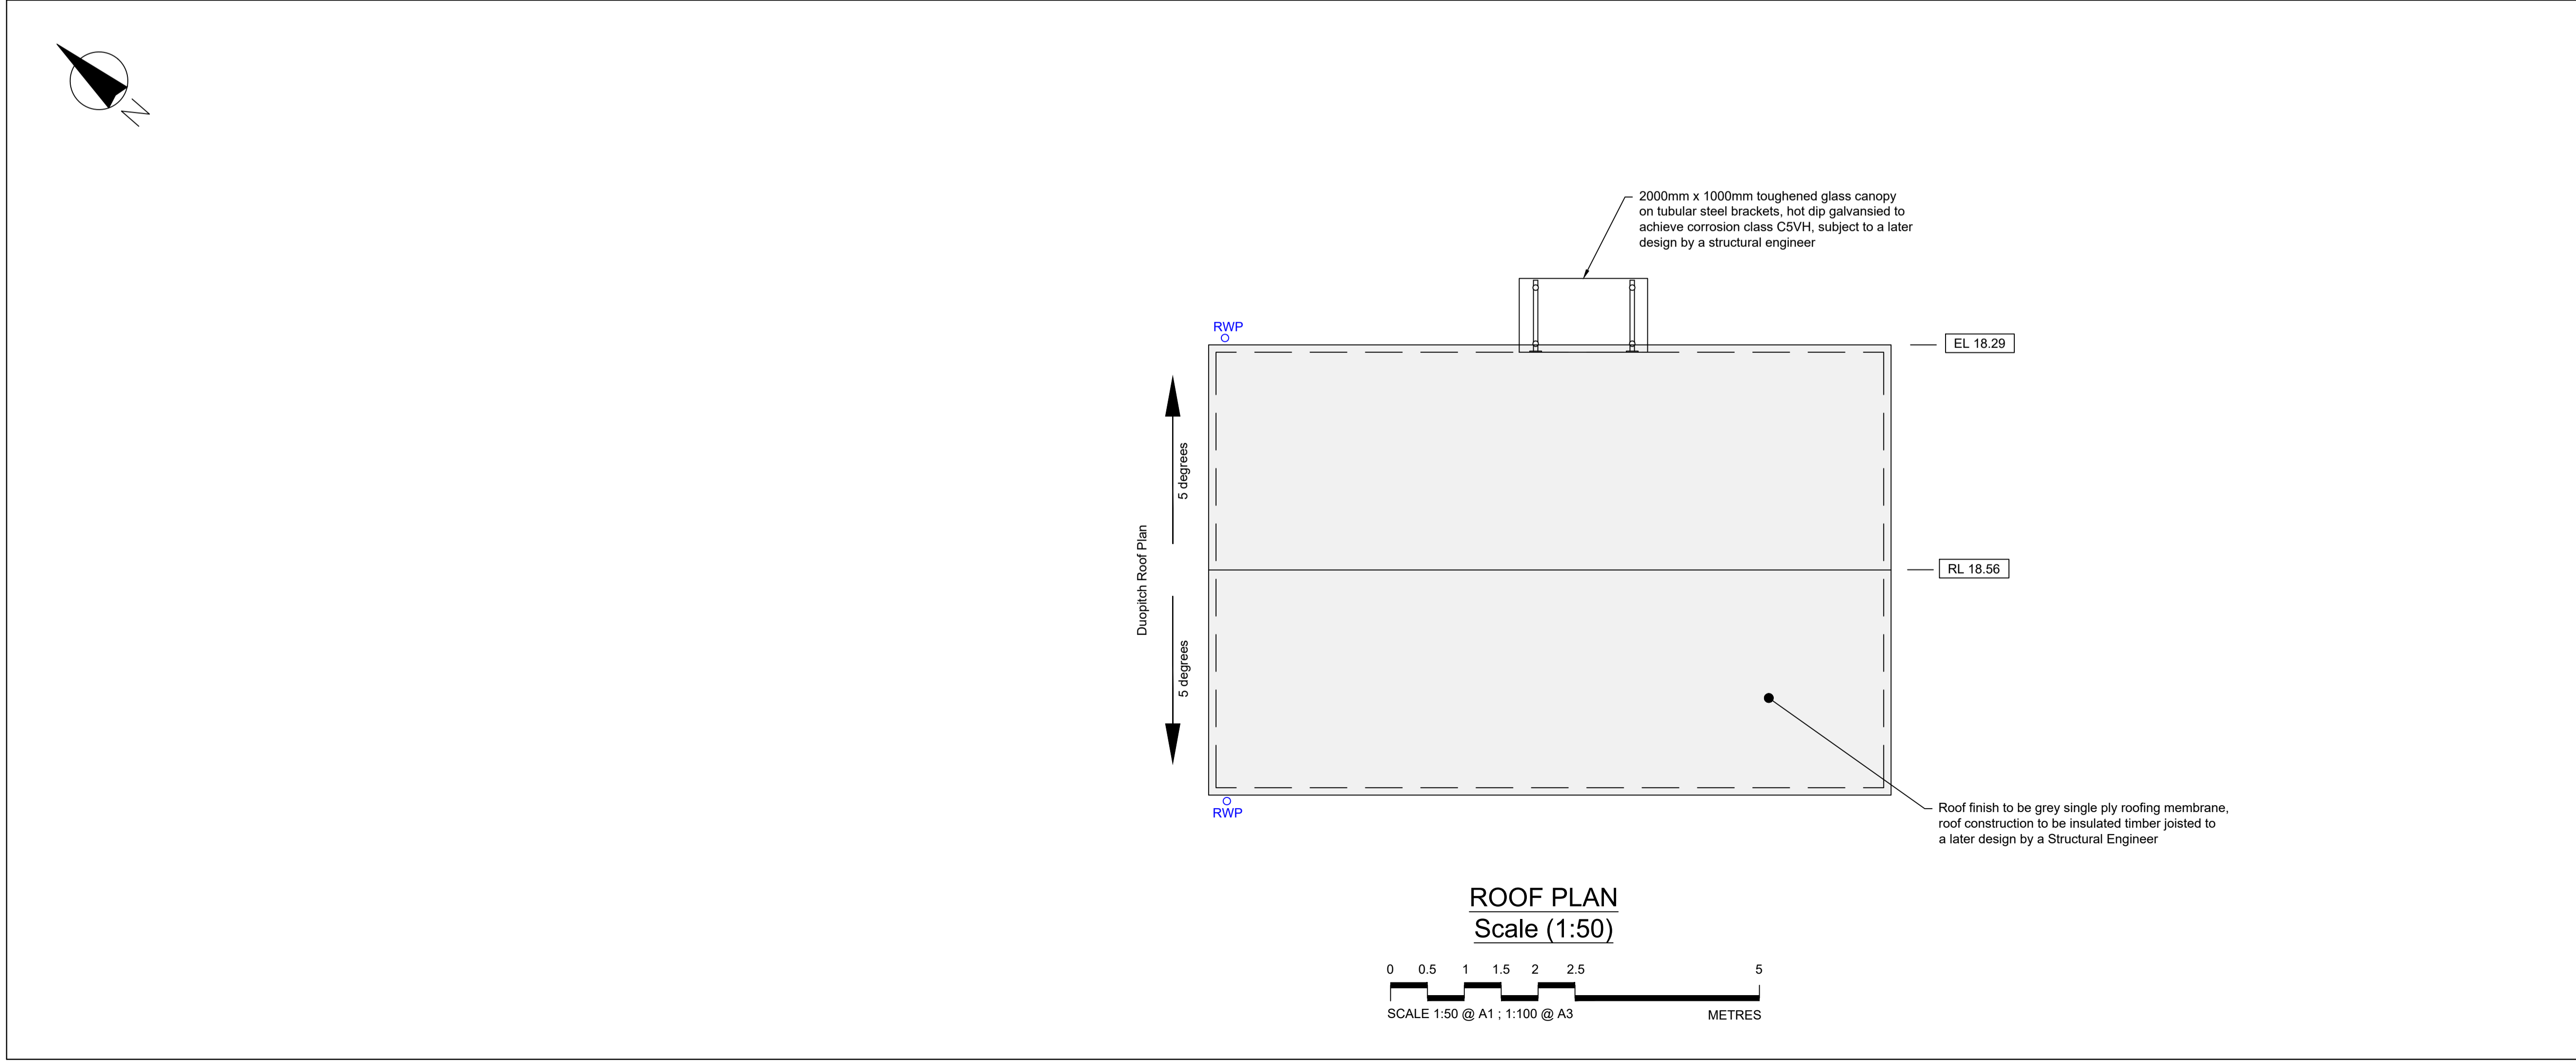

ROOF PLAN
Scale (1:50)

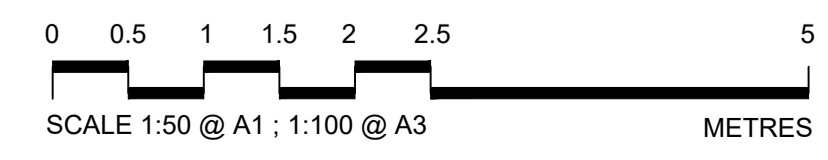

Engineering & Development

P.O. Box 412, Beresford House,
Bellozanne Road, St Helier,
Jersey. JE4 8UY

Tel: +44 (0)1534 445509 website: www.gov.je
email: dfi@gov.je

Project

**Bulky Waste Welfare Facilities
Energy Recovery Facility
La Collette Reclamation Phase II
St Helier**

Title

Ground Floor & Roof Plans

Drawn by: RG	Checked by: OB
Scale: 1:50 @ A1	Date: Aug 2024