


PROPOSED FIRST FLOOR PLAN. (1:50)

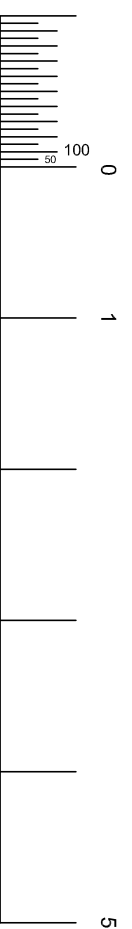

Scale: 1:50

TENDER

Revisions

Carter Jonas

One Station Square, Cambridge, CB1 2GA
Tel: (01223) 368771
Web: www.carterjonas.co.uk

Job title:

MALTMAS FARM,
MALTMAS DROVE, FRIDAY BRIDGE,
WISBECH, PE14 0HS.

Drawing title:

PROPOSED FIRST FLOOR PLAN.

Date: 13.06.24 Scale(s): 1:50 @ A3

Drawn by: SWB Checked by: AD

Drawing No: J0080820 - 04 Rev: -

The copyright of this drawing is retained by Carter Jonas LLP.
All dimensions must be checked on site by the contractor.
Written dimensions are to take precedence over scaled dimensions.



Certificate No: FS 73044