

South Elevation (A)



Rev. Date. Description

East Elevation (B)

NOTES:


Museum & Library Refurbishment 

 sbs architects
 . Sixth Floor
 . 121 Princess Street
 . Manchester
 . M1 7AD

 Tel:
 0161
 236
 5866
 . Fax:
 0161
 236
 5884
 . E: office@sbsarch.co.uk

 DO NOT SCALE.
 Use figured dimensions only.
 Contractor is to check all dimensions before commencement of works.
 This drawing is copyright.
 This data to be used as x-ref file only - not as live data.

Survey information produced by PM Surveys Ltd. Unit 56, Deeside Ind.Est. Welsh Road, Deeside. Flintshire, CH5 2LR Tel: 01244 289080 Fax: 01244 289462 www.pmsurveys.co.uk Email: info@pmsurveys.co.uk

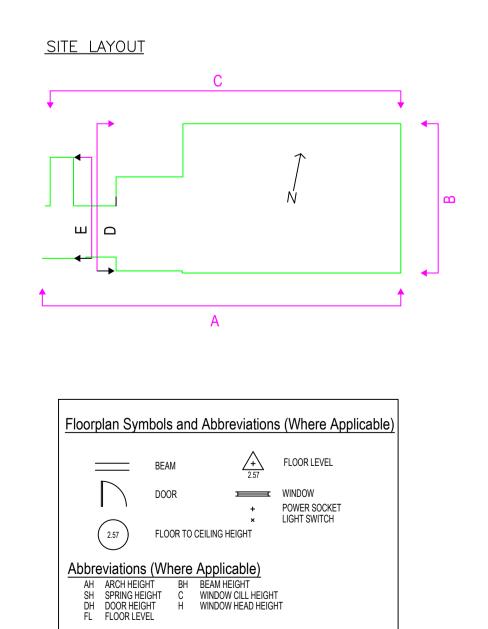

ARCHITECTS

Project: Warrington Museum & Library Client: Warrington Borough Council Drawing: Existing South & East Elevations Scale: 1:100 @A1 Date: 30 Aug 2006

Dwg No. 1978/006 Revision <>

s b s