



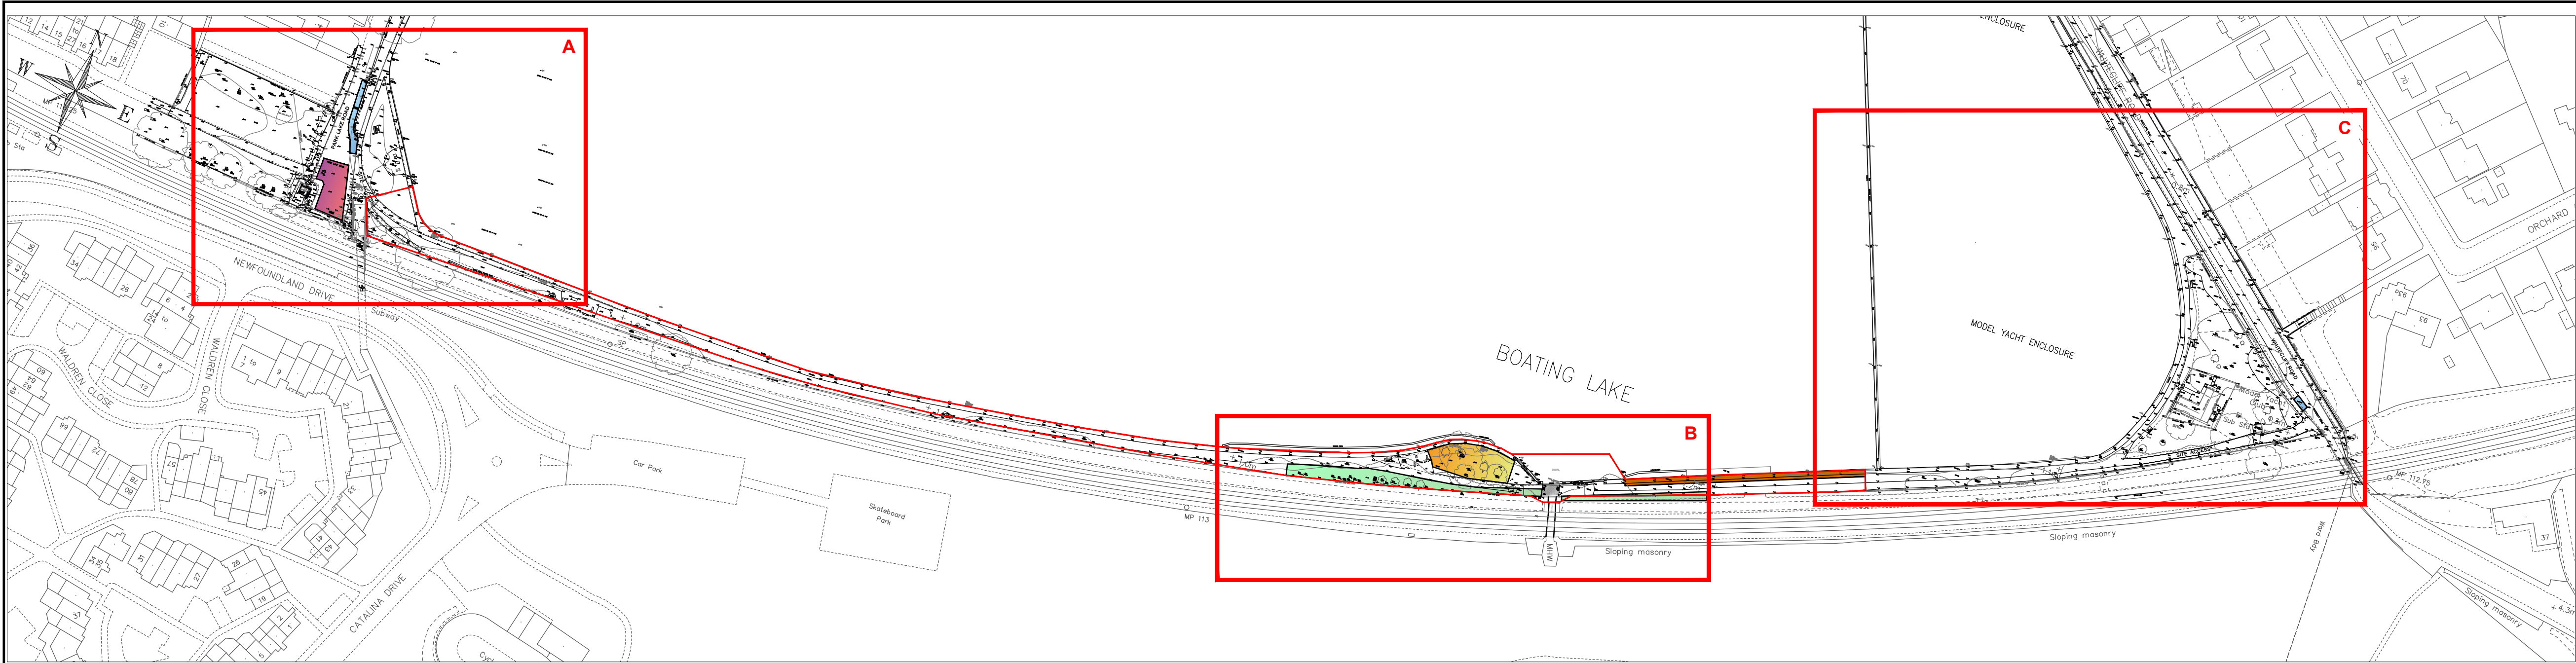


- DO NOT SCALE
- NOTES:
- 1.1 ALL DIMENSIONS ARE IN MILLIMETRES (UNLESS STATED OTHERWISE) AND LEVELS IN METRES AND RELATE TO ORDNANCE DATUM
 - 1.2 TOPOGRAPHIC SURVEY BASED FROM POOLE PARK SURVEY BY BOROUGH OF POOL.
 - 1.3 TO BE READ IN CONJUNCTION WITH DRAWINGS: 70044480-SBR-DR-CB-0001
70044480-SBR-DR-CB-0004
 - 1.4 AREA X AND AREA Y REFERENCED IN APPENDIX 30/10


- KEY:
- SITE PLAN EXTENT
 - AREA X
 - AREA Y
 - PARKING AREAS SUSPENDED
 - POTENTIAL COMPOUND A
 - POTENTIAL COMPOUND B

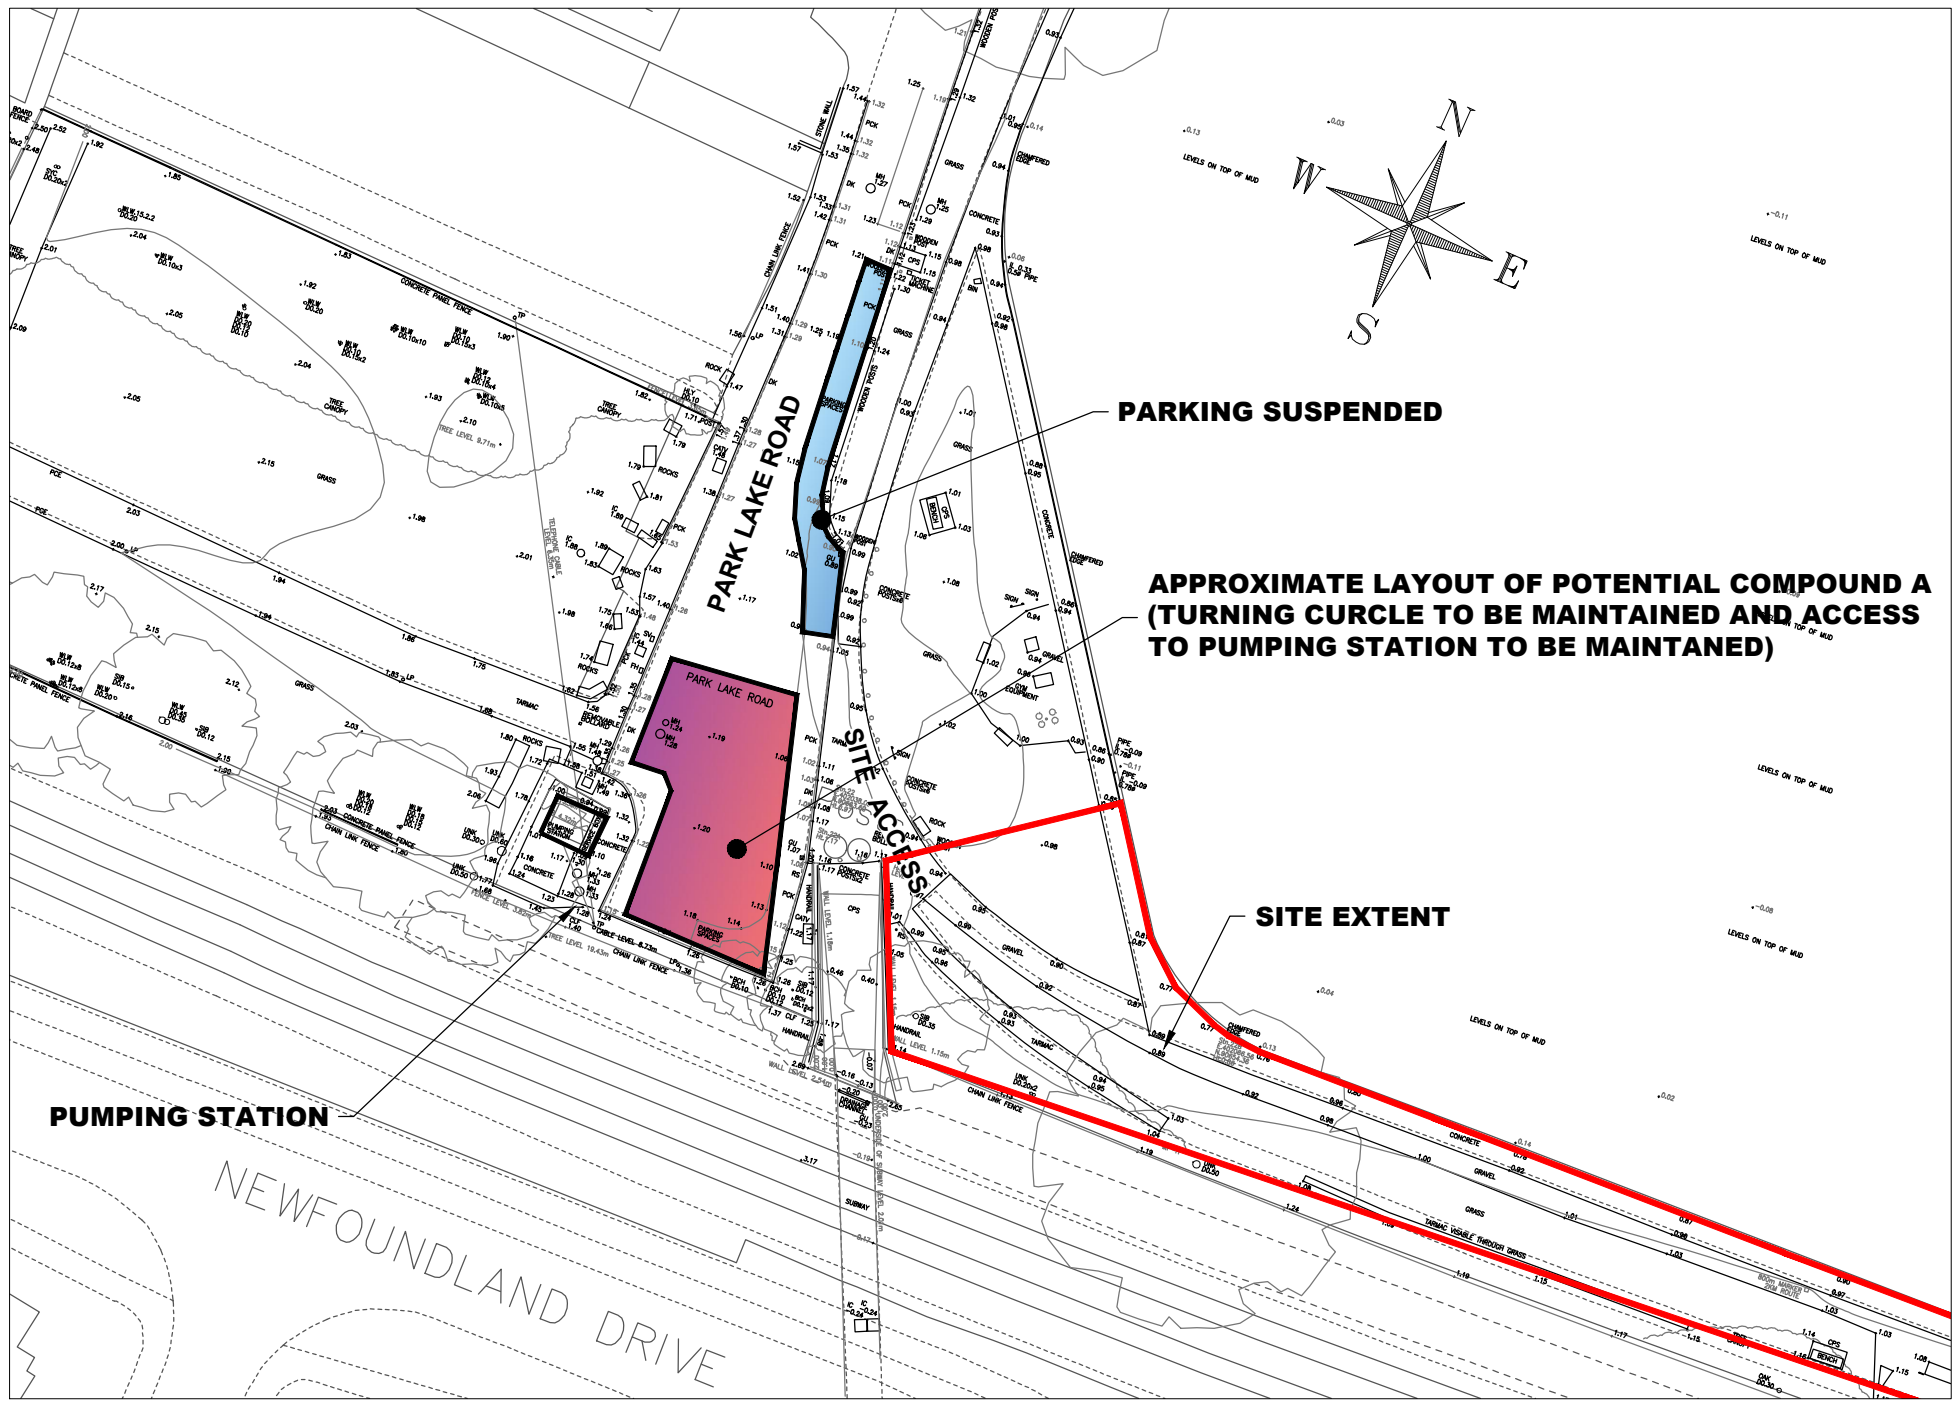

SITE PLAN A
Scale: 1:500

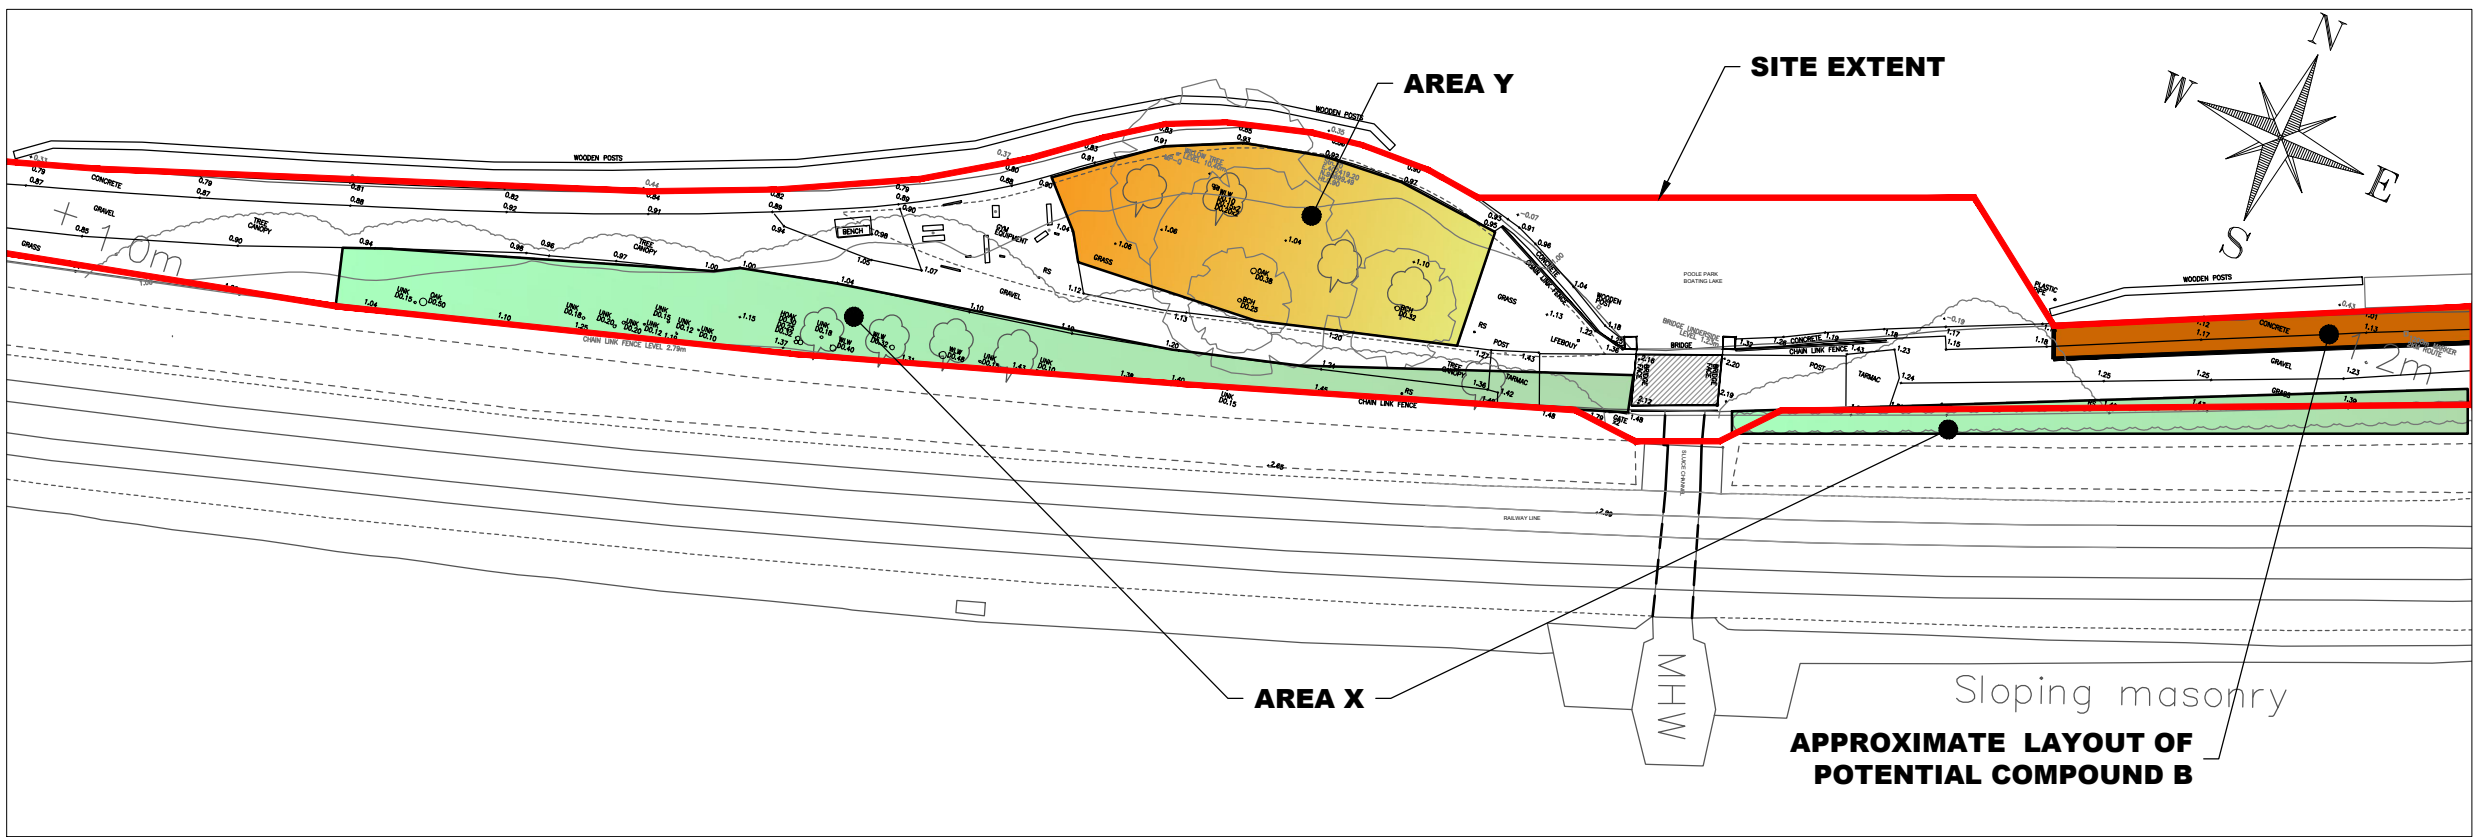

SITE PLAN B - OSGR: SZ 02451 90684
Scale: 1:500

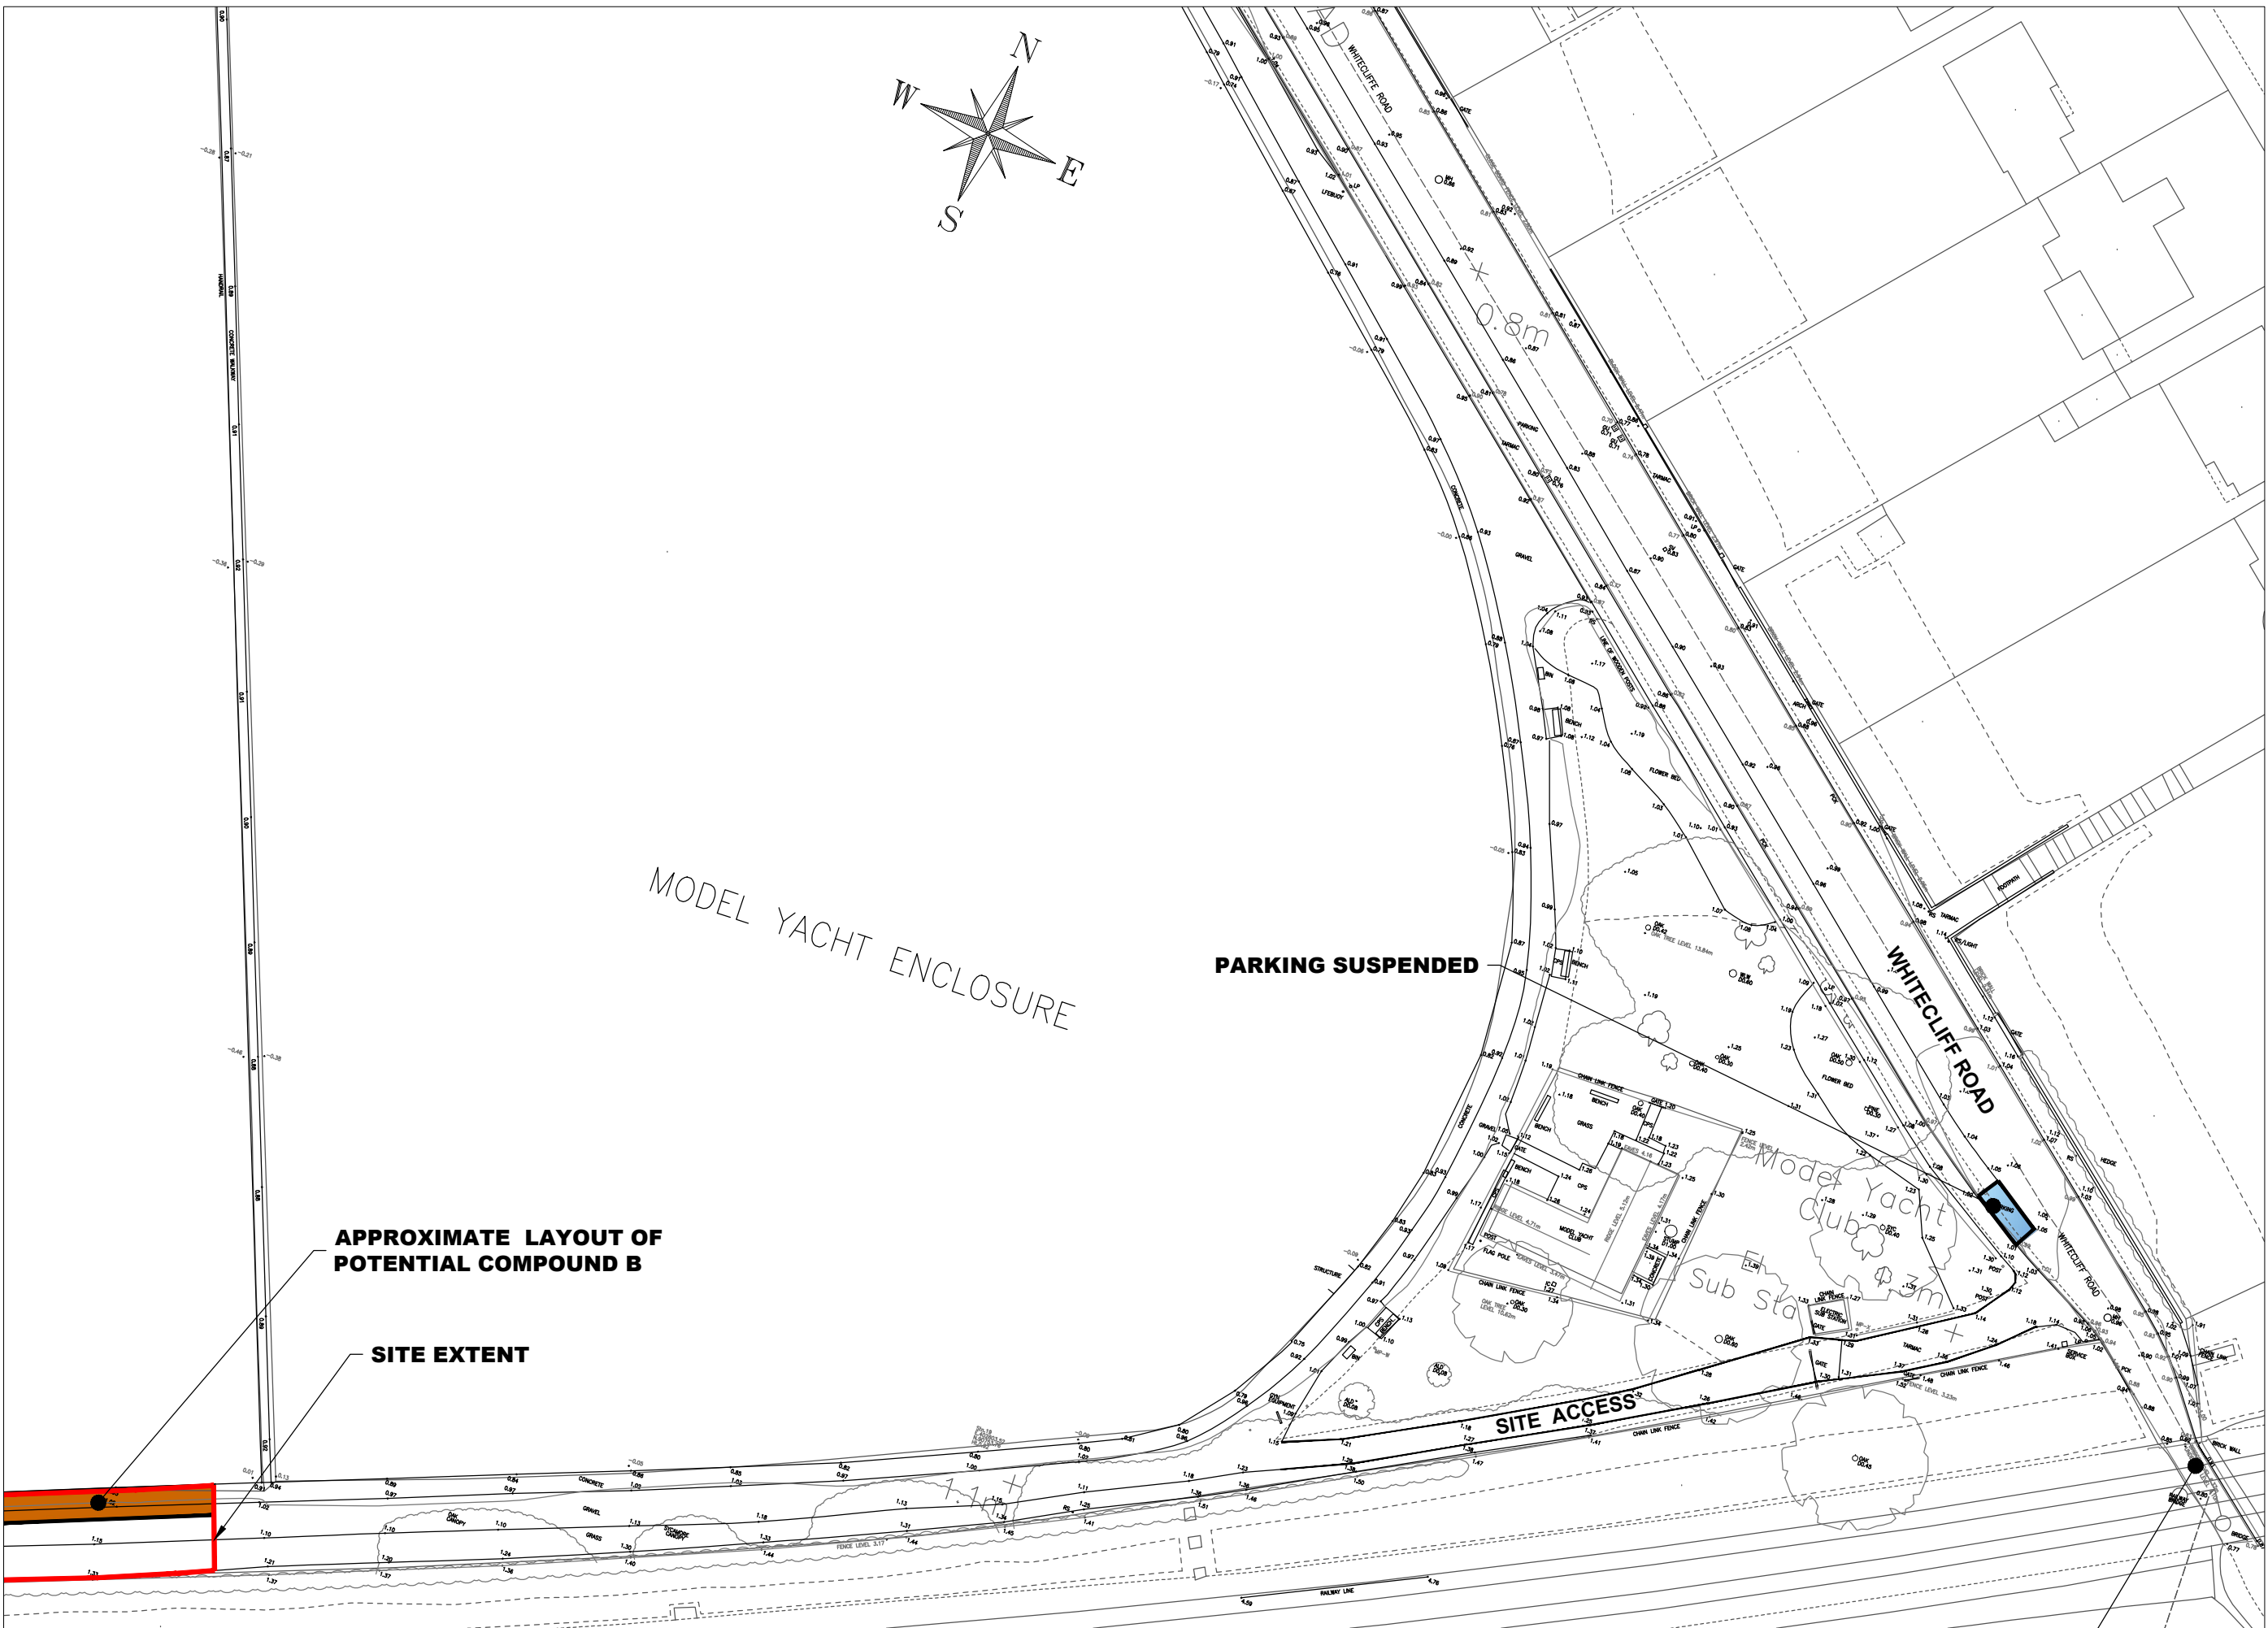

SITE PLAN C
Scale: 1:500

THIS MAP IS REPRODUCED FROM ORDNANCE SURVEY MATERIAL WITH THE PERMISSION OF ORDNANCE SURVEY ON BEHALF OF THE CONTROLLER OF HER MAJESTY'S STATIONERY OFFICE © CROWN COPYRIGHT. UNAUTHORISED REPRODUCTION INFRINGES CROWN COPYRIGHT AND MAY LEAD TO PROSECUTION OR CIVIL PROCEEDINGS. AL100019829.2018

T02	09/05/2018	LM	MINOR AMENDMENTS ON POTENTIAL COMPOUND AND SITE EXTENT	ADM	RBP
T01	08/05/2018	LM	FIRST ISSUE	ADM	RBP
REV	DATE	BY	DESCRIPTION	CHK	APP

DRAWING STATUS:
D2 - FOR TENDER



Town Hall Annexe,
St. Stephen's Road
Bournemouth
BH2 6EA, UK

wsp.com

CLIENT:

Borough of Poole
Transportation Services
J.C.RICE BSc (Hons), C.Eng, MICE
Engineering Manager



PROJECT:
POOLE PARK SLUICE BRIDGE

TITLE:
SITE PLAN

SCALE @ A1:
AS SHOWN

CHECKED:
ADM

APPROVED:
RBP

PROJECT No:
70044480

DESIGNED:
ADM

DRAWN:
LM

DATE:
APR 04, 2018

DRAWING No:
70044480-SBR-DR-CB- 0000

REV:
T02

© WSP UK Ltd