
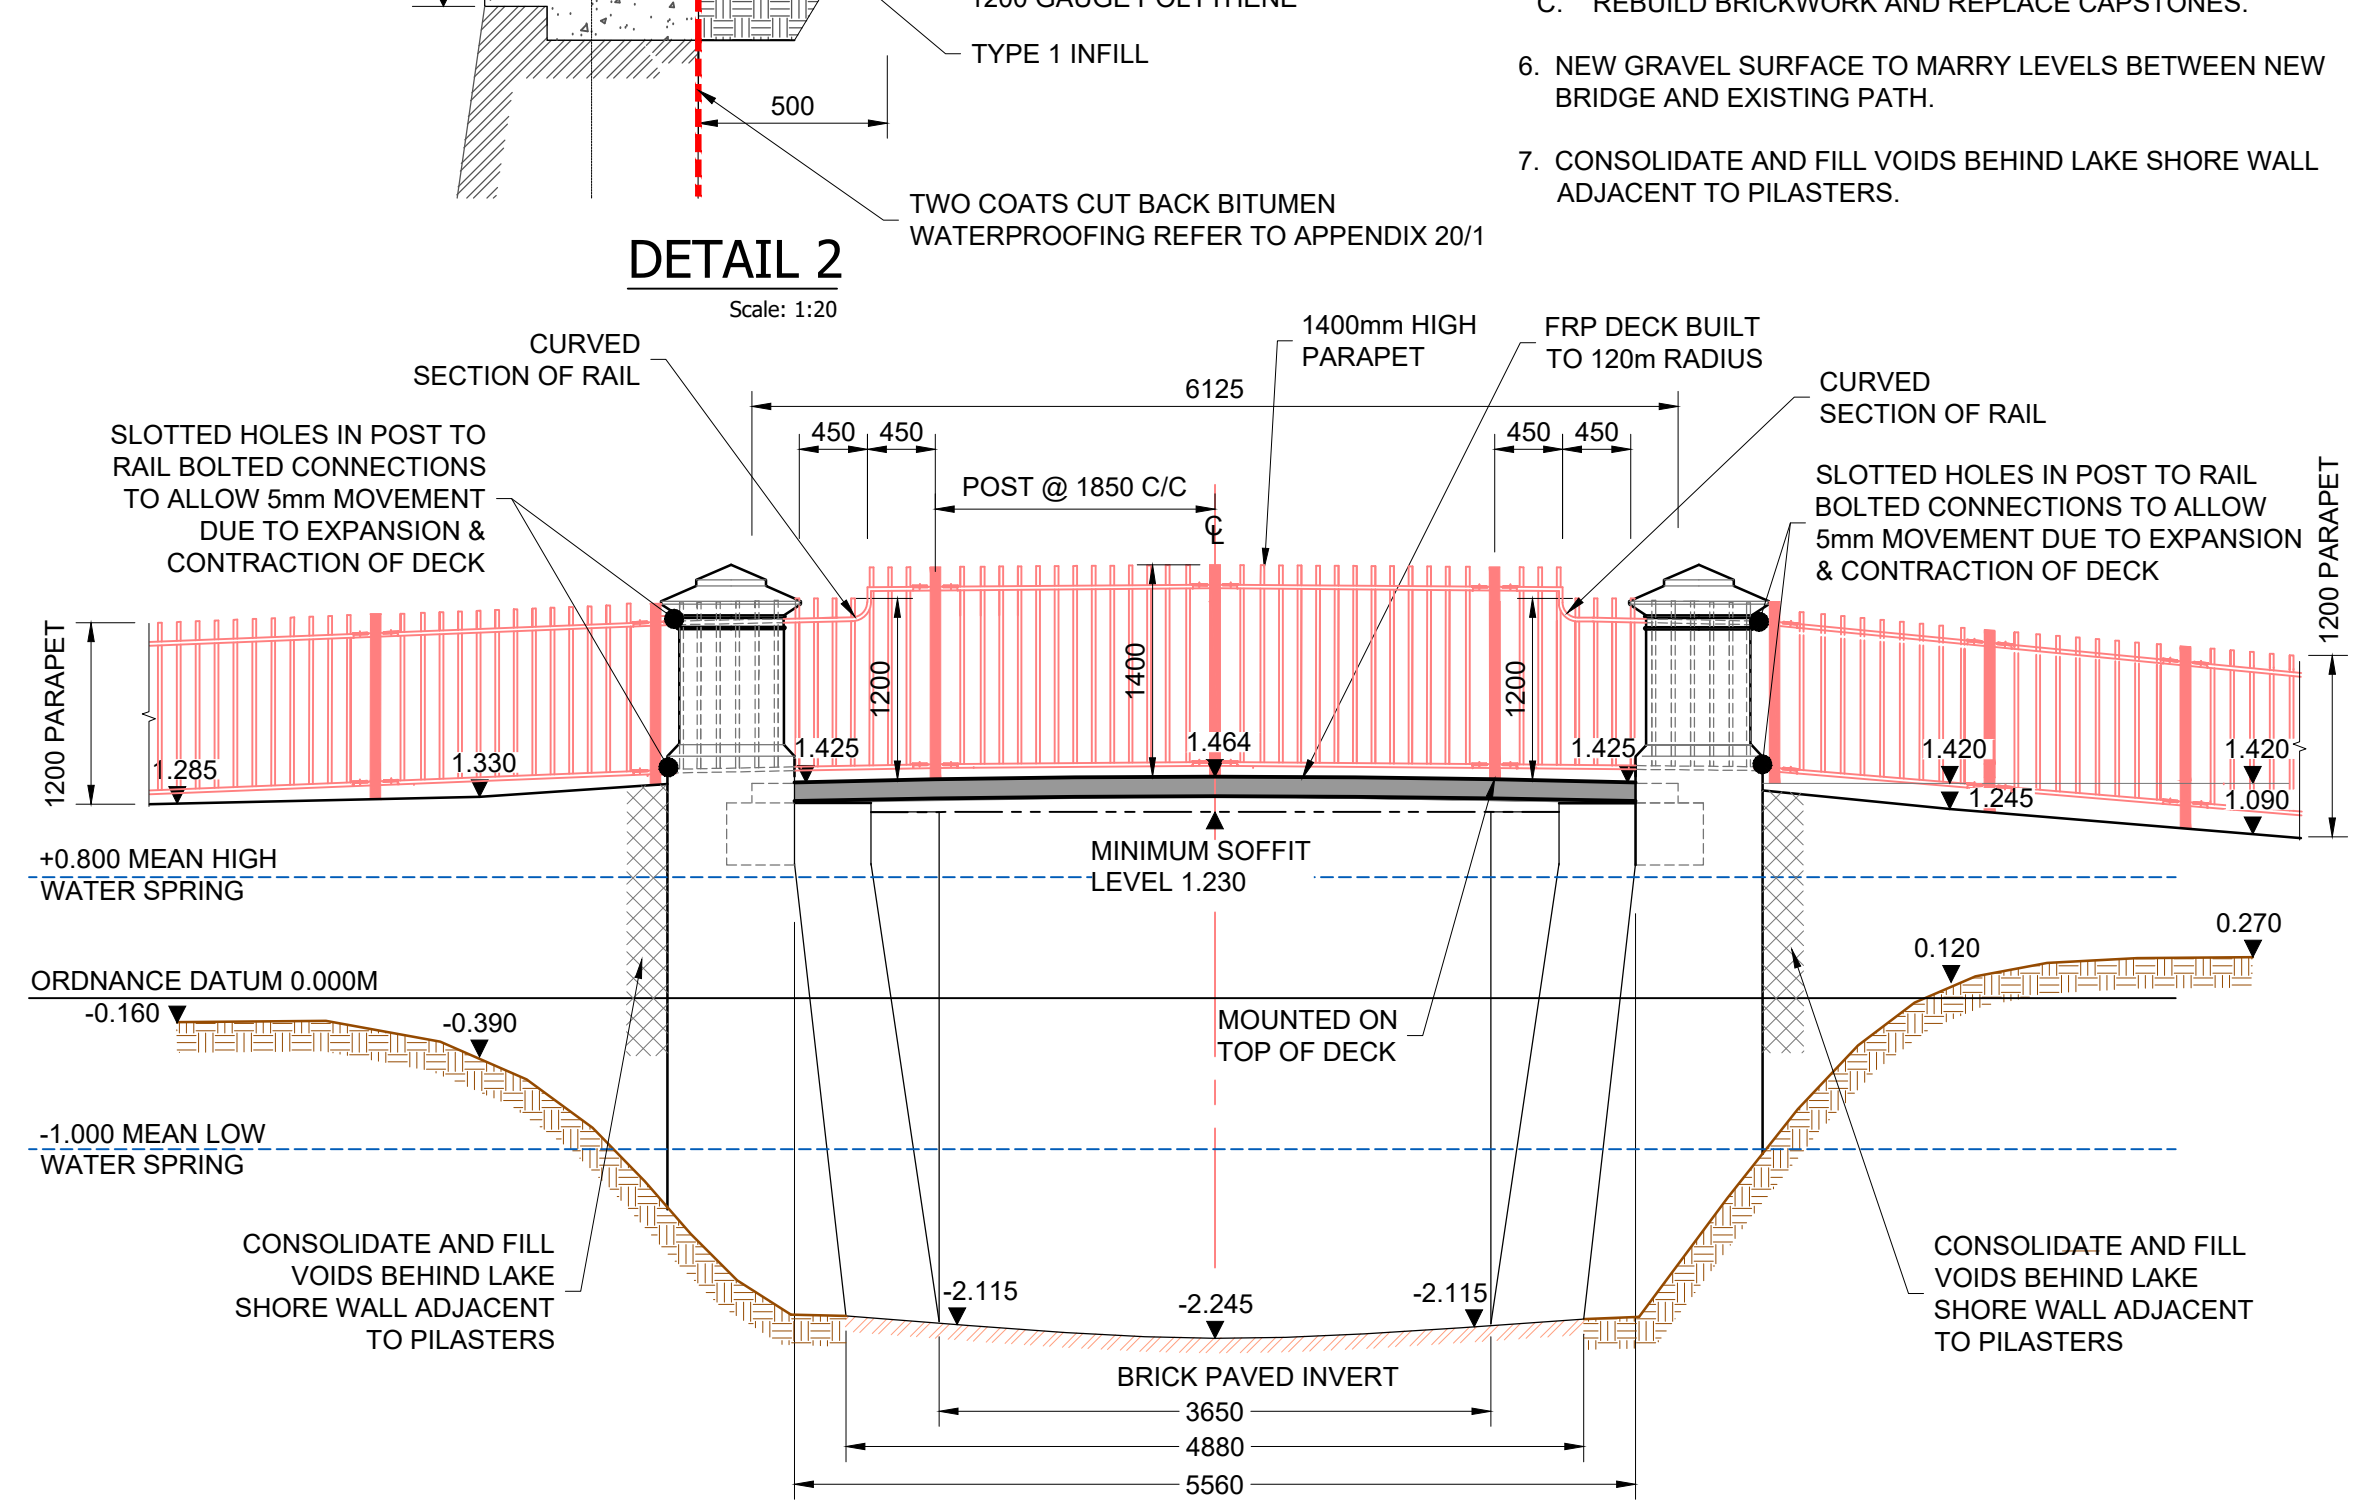


EXISTING SITE PLAN WORKS OVERVIEW

- DISPOSALS
 - TEMPORARY SCAFFOLDING FOOTBRIDGE AND ALL ASSOCIATED SUPPORTS, RAMPS AND SURFACING
 - CHAIN LINK FENCE TO LAGOON EDGE
 - RAILINGS TO NORTH SIDE OF ORIGINAL BRIDGE
 - NOT USED --
 - TARMAC SURFACING USED TO RAISE LEVELS TO TEMPORARY BRIDGE
 - 2NO. GATES TO SLUICE GATE COMPOUND
 - CONCRETE BRIDGE (PRESTRESSED CONCRETE FLOOR BEAM)
 - TREE WORKS TO ALLOW ACCESS, PRIMARILY LOWER LIMB REMOVAL ON POOLE PARK SIDE OF THE NETWORK RAIL FENCE LINE
 - 2NO. INSITU MASS CONCRETE CILL BEAMS
- BRIDGE CONSTRUCTION
 - CONSTRUCTION OF 2NO. NEW R.C. ABUTMENT CILL BEAMS
 - CONSTRUCTION OF NEW FRP BRIDGE, APPROX. 6.2x4.3m, INSTALLED IN TWO SECTIONS TO REDUCE THE WEIGHT OF INDIVIDUAL SECTIONS AND ALLOWING EASIER MECHANICAL HANDLING, PARAPET RAILINGS INSTALLED TO BOTH SIDES.
- REPLACEMENT CHAIN LINK FENCING TO SOUTHERN SIDE AS REQUIRED WITH NEW GATE PROVIDING ACCESS TO SLUICE GATE COMPOUND AREA.
- CONSTRUCT NEW RAILINGS TO LAGOON EDGE, TOTAL OF 21m OVER EAST AND WEST SIDES.
- RESTORE 2No. BRICK PILASTERS; (REFER TO CONSERVATORY METHOD STATEMENT MC 1245)
 - CAREFULLY REMOVING FOR LATER RE-USE CAPSTONES AND BRICKWORK WHERE REQUIRED. DISCARD ANY POOR INTERVENTIONS.
 - MAKE REPAIRS TO DAMAGED OR MISSING BRICKWORK, REPOINT JOINTS WHERE REQUIRED.
 - REBUILD BRICKWORK AND REPLACE CAPSTONES.
- NEW GRAVEL SURFACE TO MARRY LEVELS BETWEEN NEW BRIDGE AND EXISTING PATH.
- CONSOLIDATE AND FILL VOIDS BEHIND LAKE SHORE WALL ADJACENT TO PILASTERS.

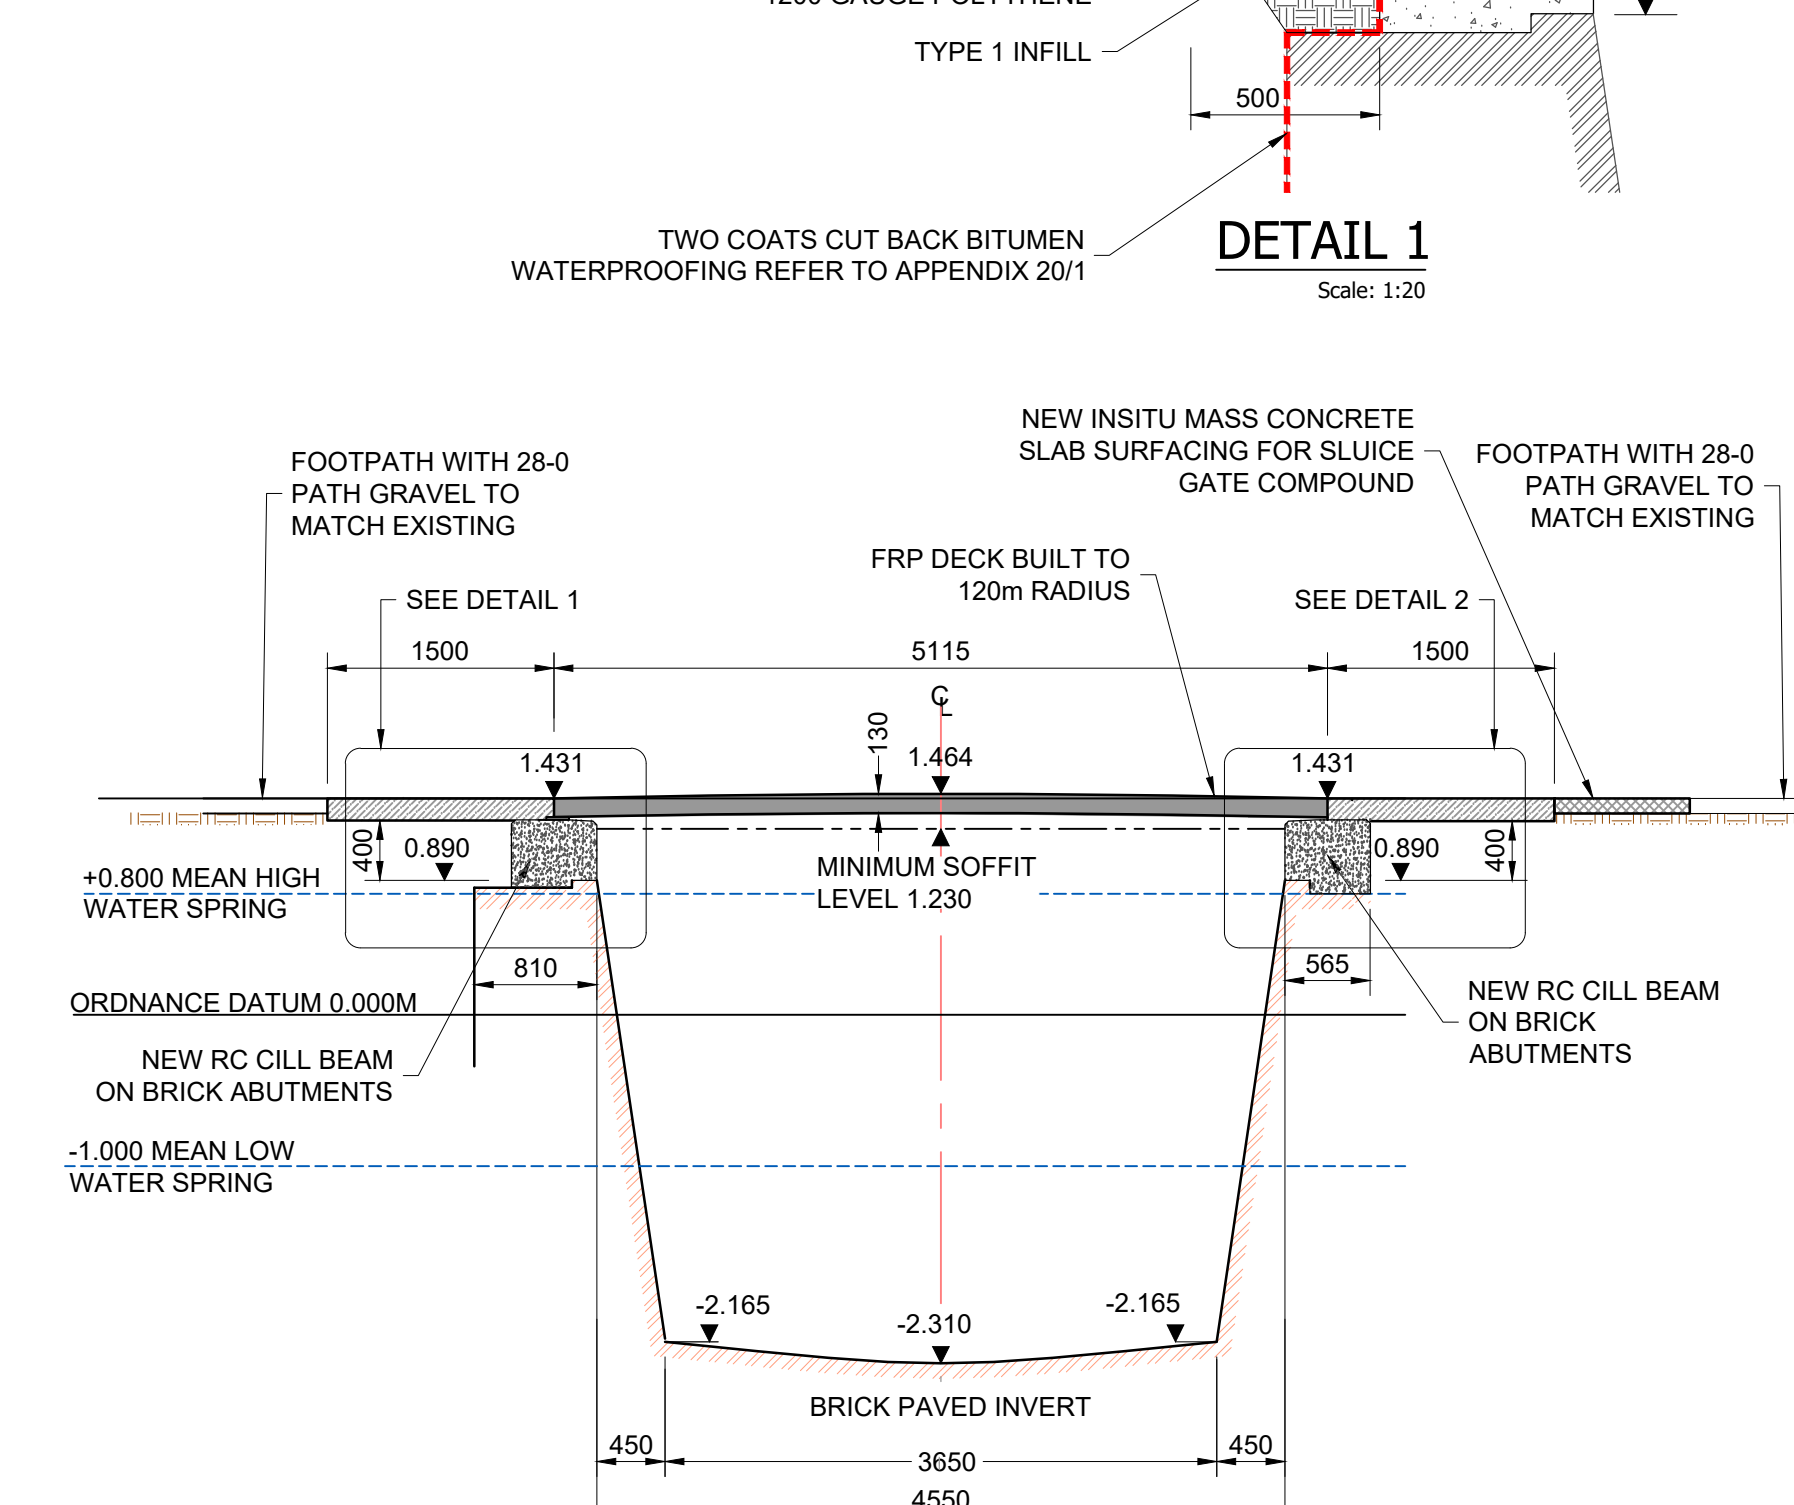

T05	30/08/2018	CE	DRAINAGE DETAILS AMENDED	ADM	RBP
T04	31/07/2018	LM	MINOR AMENDMENTS TO RC SLAB SURFACING AND PIPE DRAIN AS SHOWN ON PLAN, SECTION AND DETAILS. NOTES AMENDED	ADM	RBP
T03	12/07/2018	LM	ABUTMENT CUL BEAM OUTLINES AMENDED	ADM	RBP
T02	25/05/2018	LM	MINOR AMENDMENTS TO CLOUDED AREAS	ADM	RBP
REV	DATE	BY	DESCRIPTION	CHK	APP
DRAWING STATUS:					
D2 - FOR TENDER					

PROJECT: POOLE PARK SLUICE BRIDGE		SCALE @ A1: AS SHOWN		CHECKED: ADM		APPROVED: RBP	
		PROJECT No: 70044480		DESIGNED: ADM		DRAWN: LM	
TITLE: PROPOSED GENERAL ARRANGEMENT POOLE PARK SLUICE BRIDGE		DATE: APR 04, 2018					
		DRAWING No: 70044480-SBR-DR-CB- 0001					
		REV: T05					
		© WSP UK Ltd					