



NORTH - WEST ELEVATION

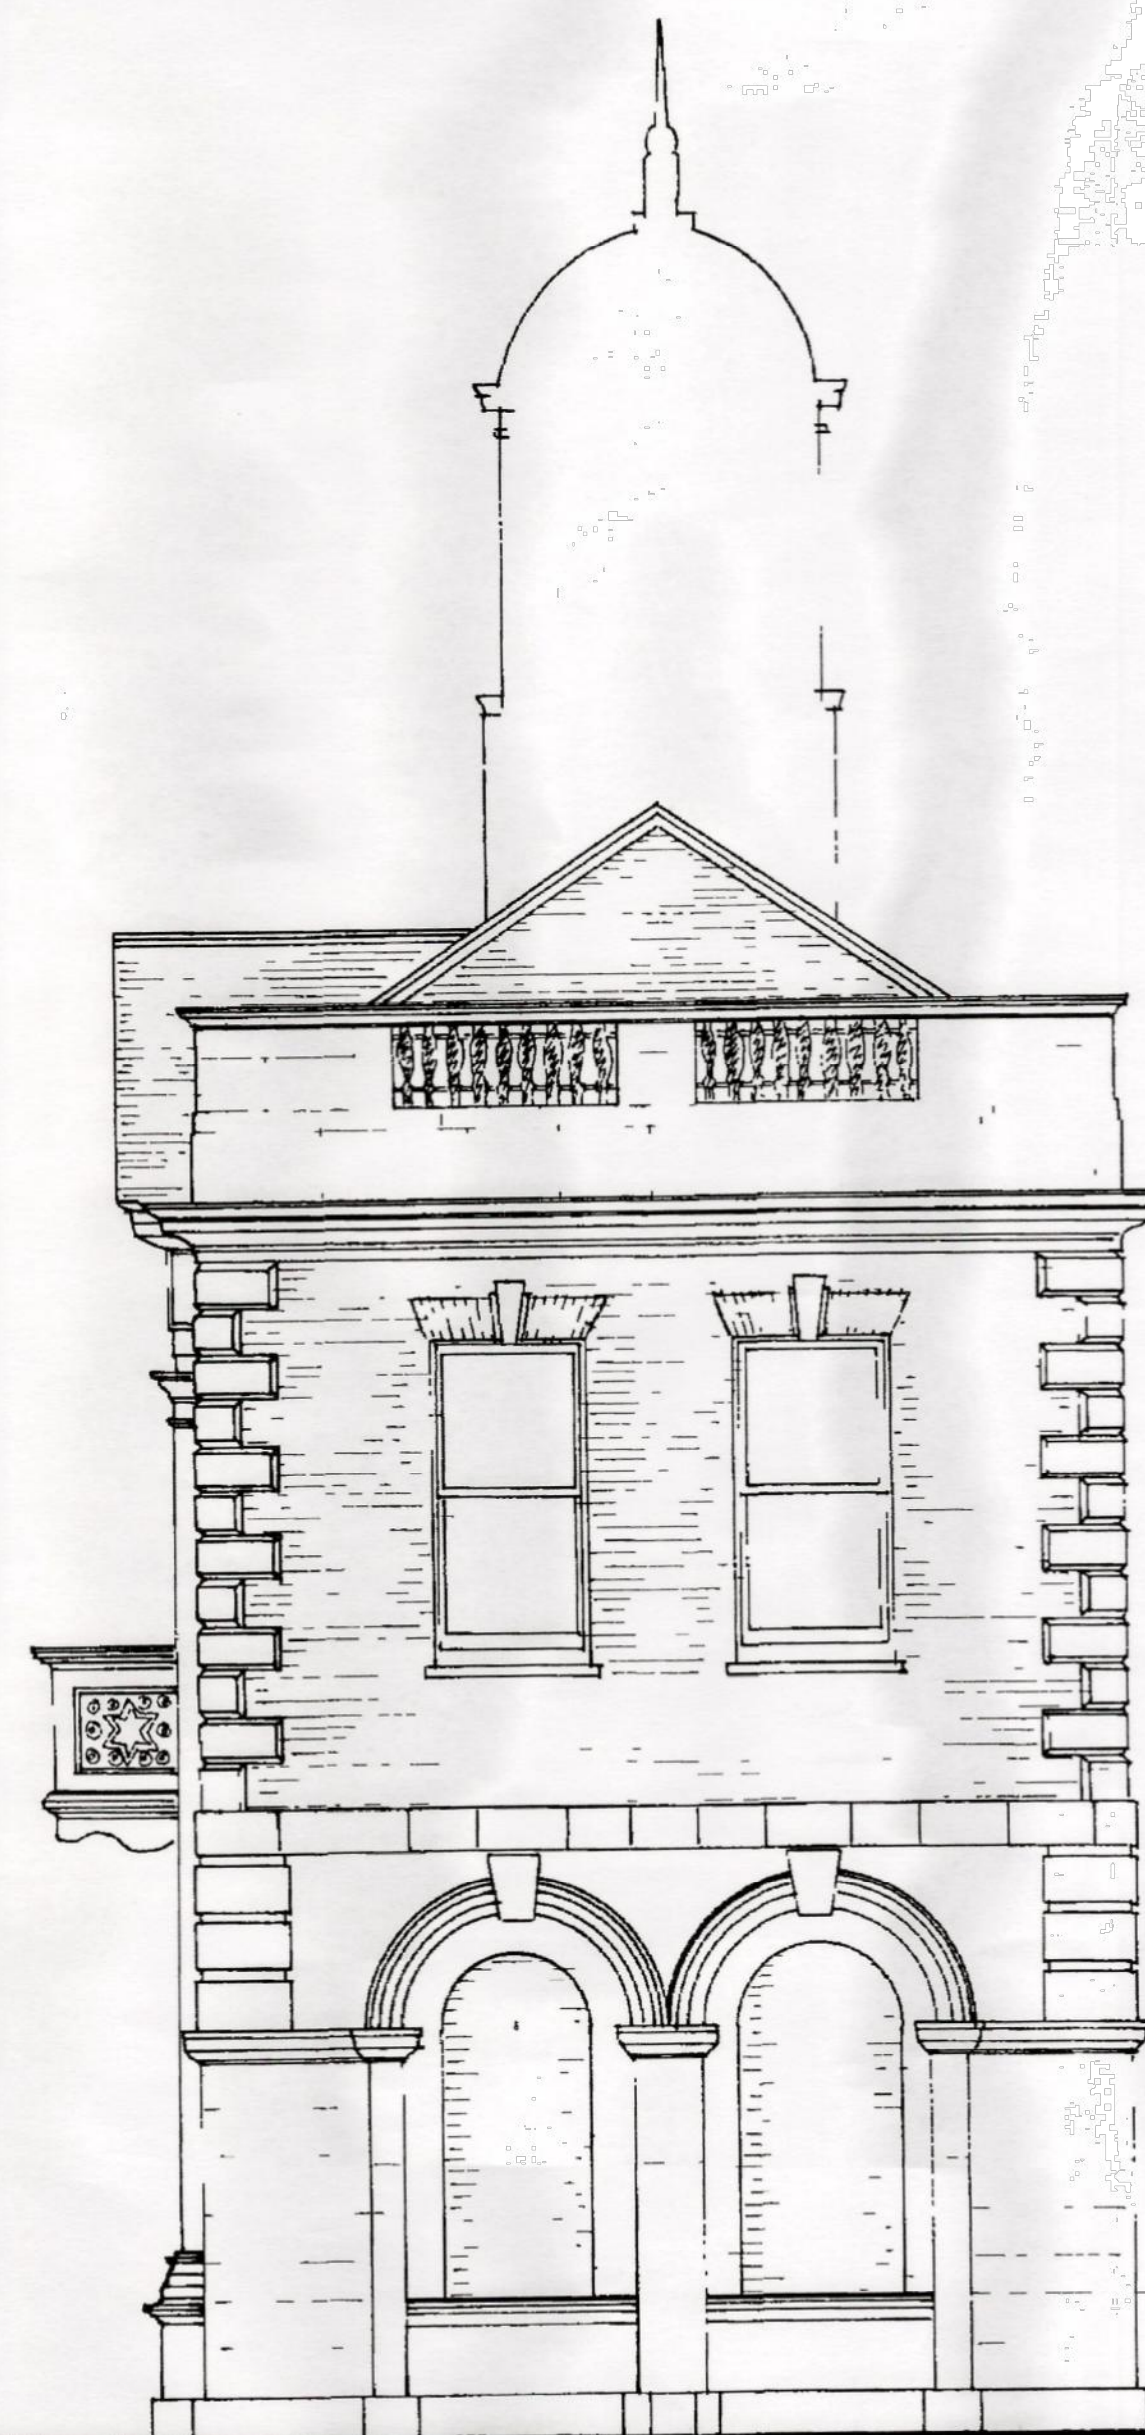


SOUTH - EAST ELEVATION

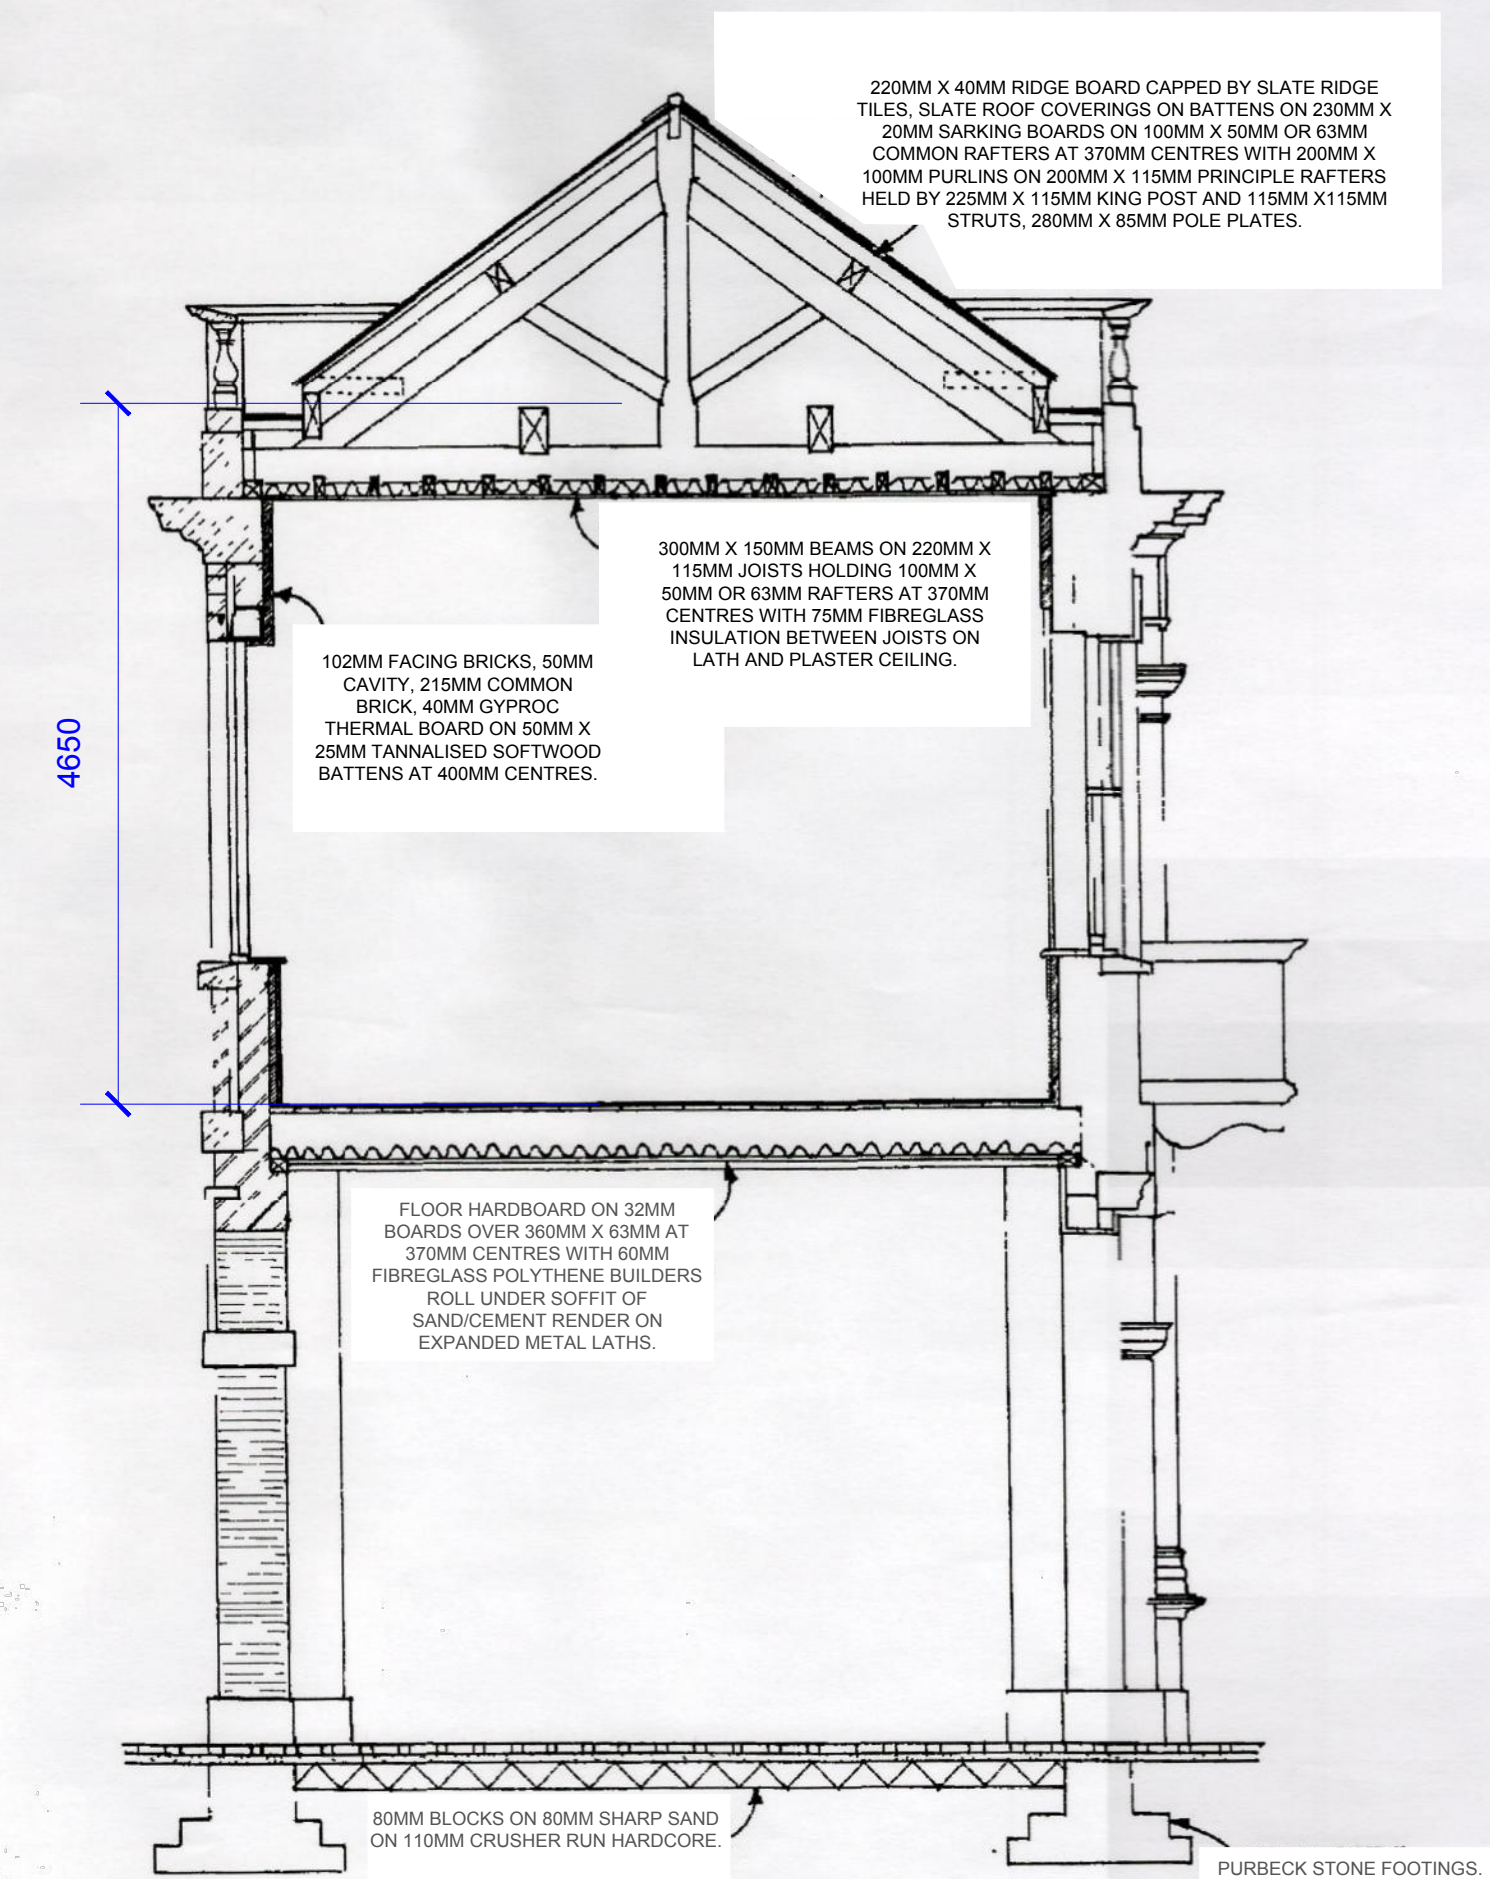

SECTION A-A.



Scale: 1:50

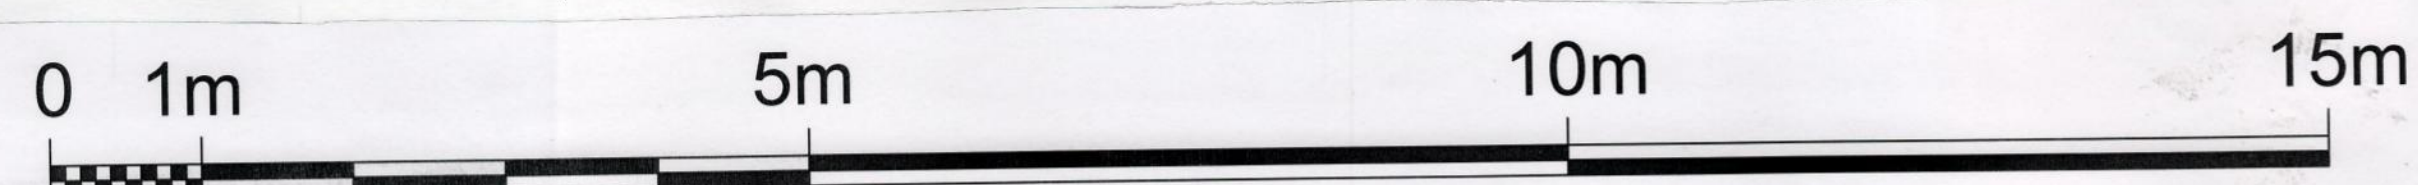

				L H Cass; Head of Property & Engineering CHRISTCHURCH & EAST DORSET COUNCILS CIVIC OFFICES BRIDGE STREET CHRISTCHURCH BH23 1AZ Tel: 01202 495000 Fax: 01202 495108	
				SITE ADDRESS Old Town Hall, Christchurch DRAWING TITLE EXISTING NW & SE Elevations	
				drawing no. 2017-19-04 Rev A	
A	01.12.17	PLACE SCALE BAR.	JM	date JULY-17	scale 1:50@A1