



FRONT ELEVATION / MARKET SQUARE

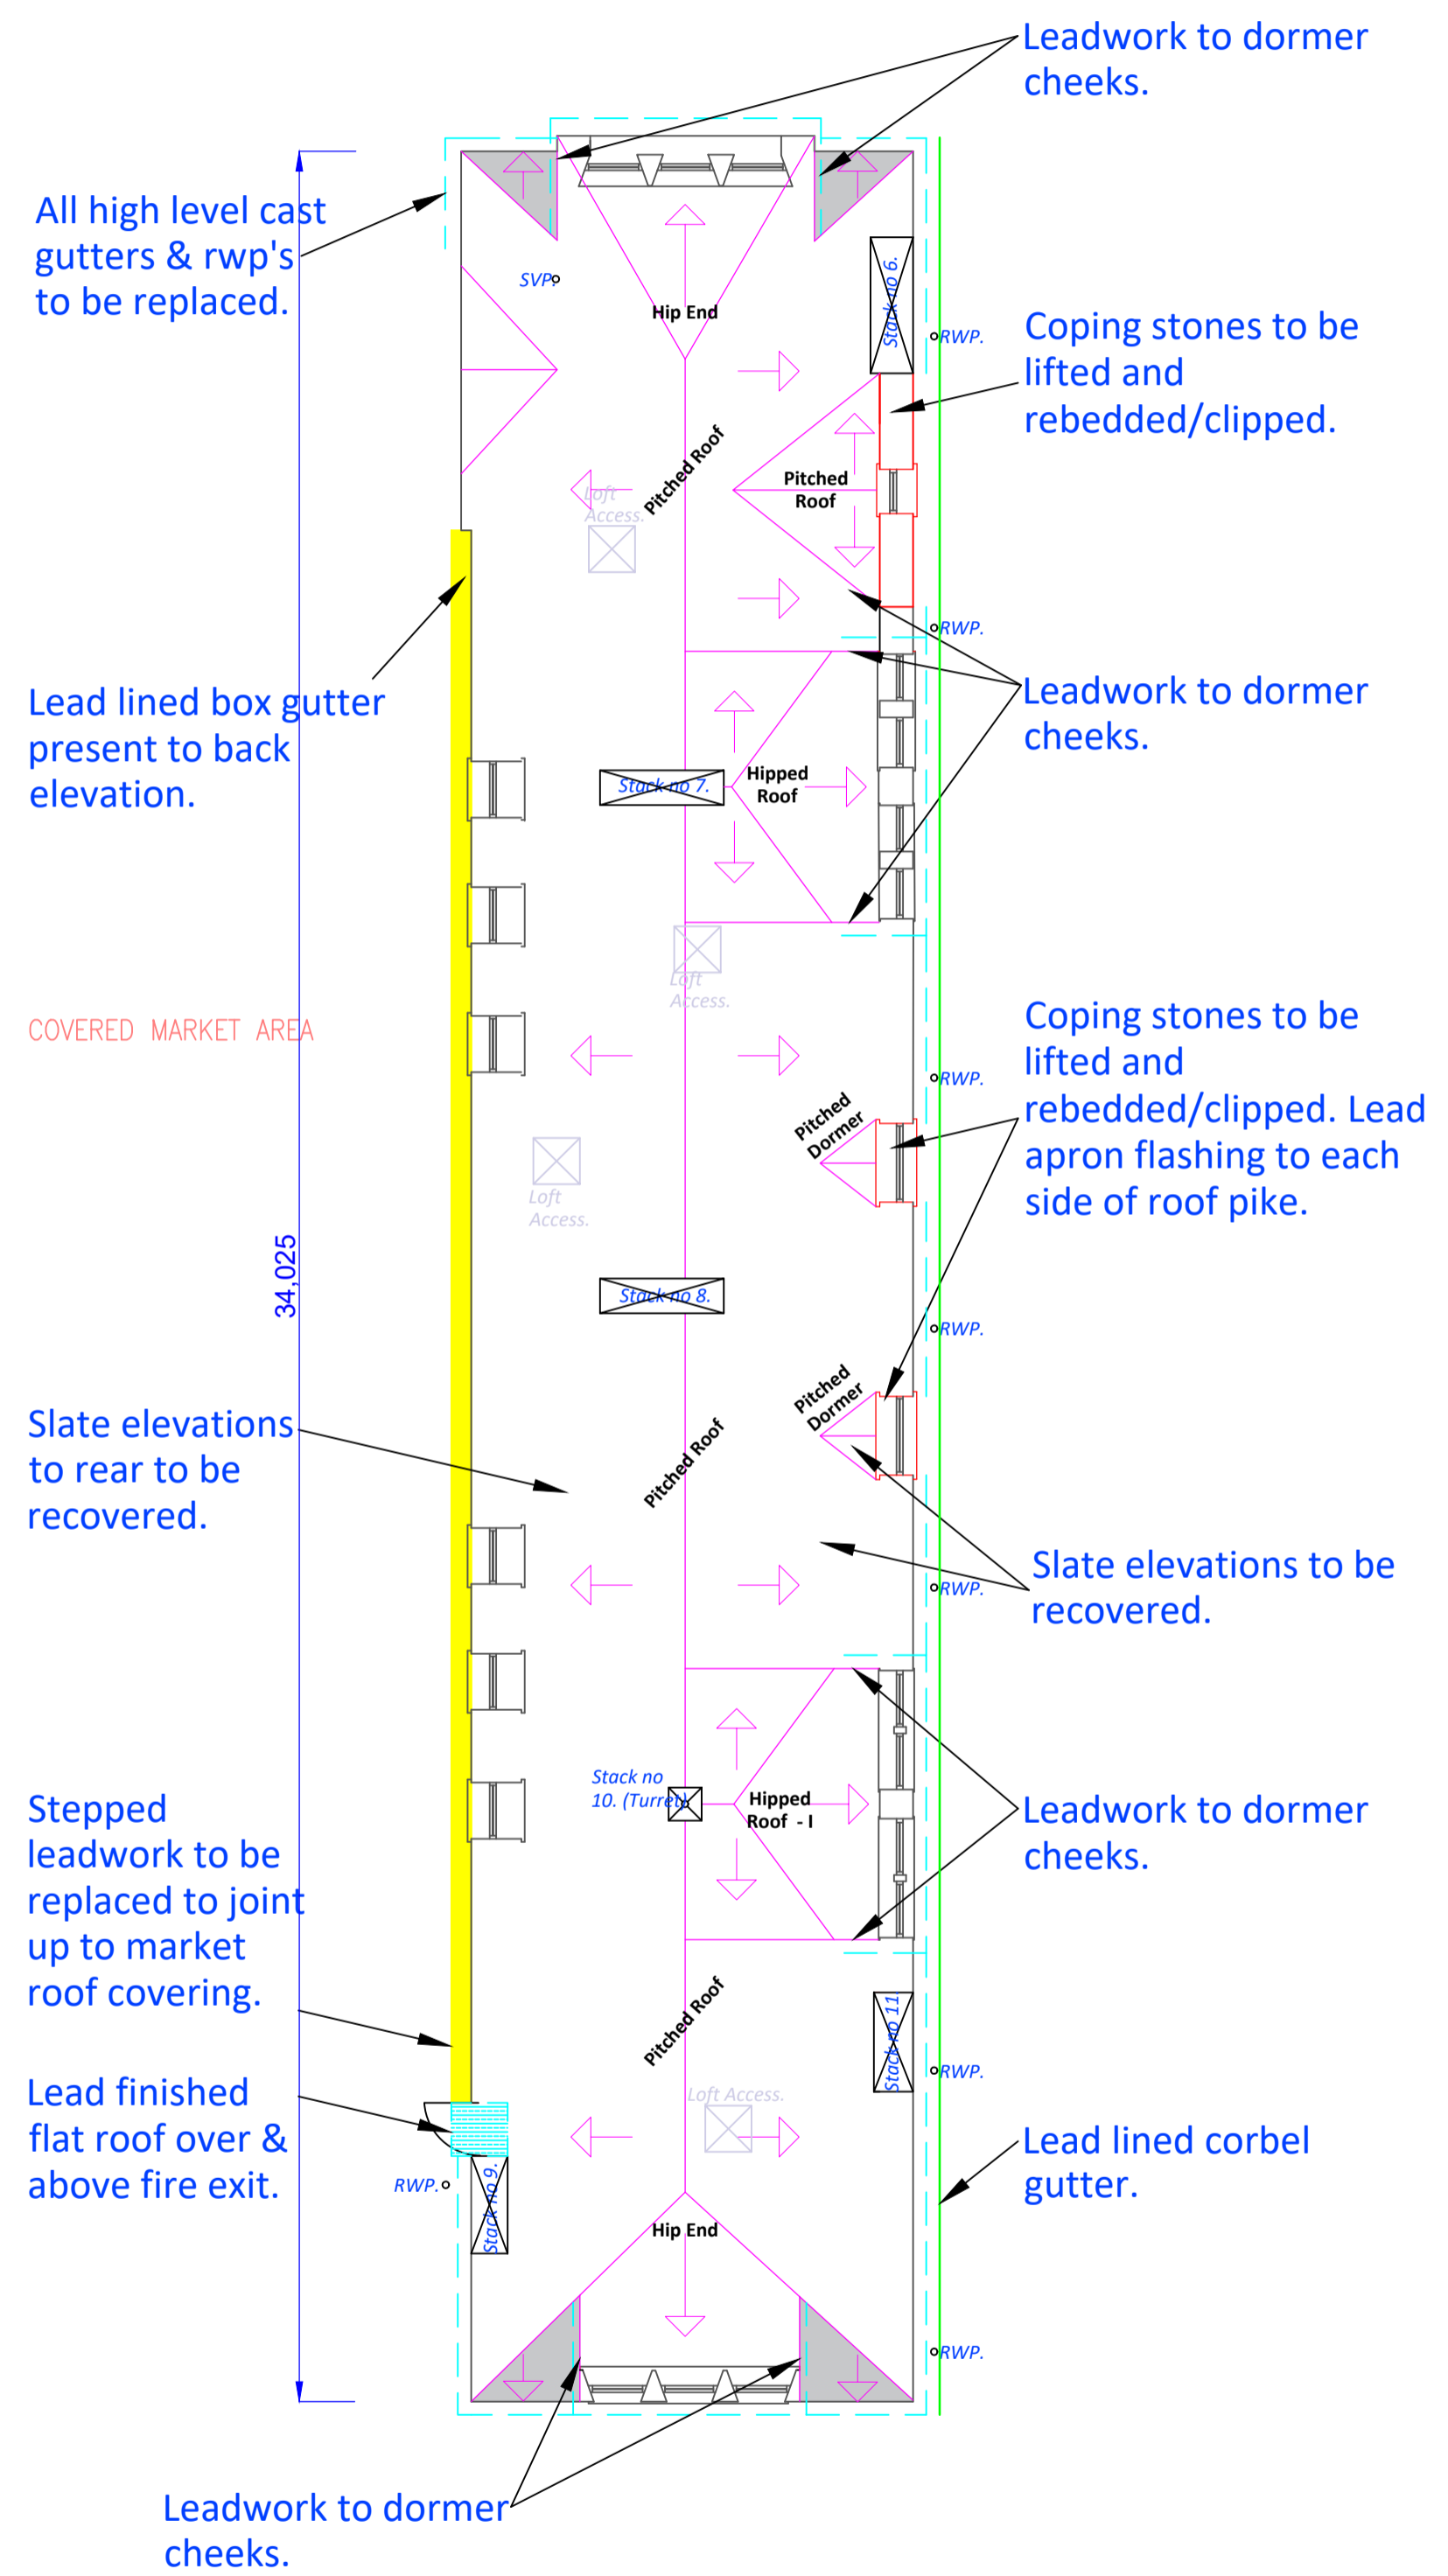

SECOND FLOOR

- Box gutters
- Cast gutters
- Lead lined corbel gutter
- Ridge / hips / valleys
- Coping details

Rev	Description	Drn	Chk	Date

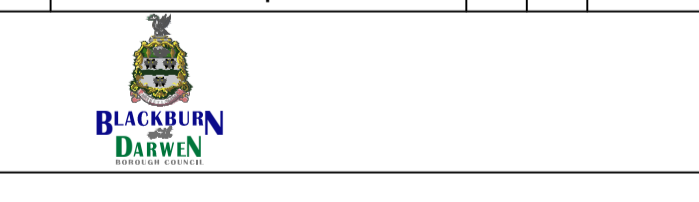

Property: Darwen Town Hall
 Title: Pitched Roof Plan, Side Elevations

Area Information		Job:	
Total Site Area:	Scale:	NTS	
Gross External Area:	Date:	May 20	
Gross Internal Area:	Survey:	February 20	
Total Room Area:	Drawn:	CA	
Net Internal Area:	Checked:	MO	
Filename:		DTH	
Drawing No: 011 - BS 20/21			