




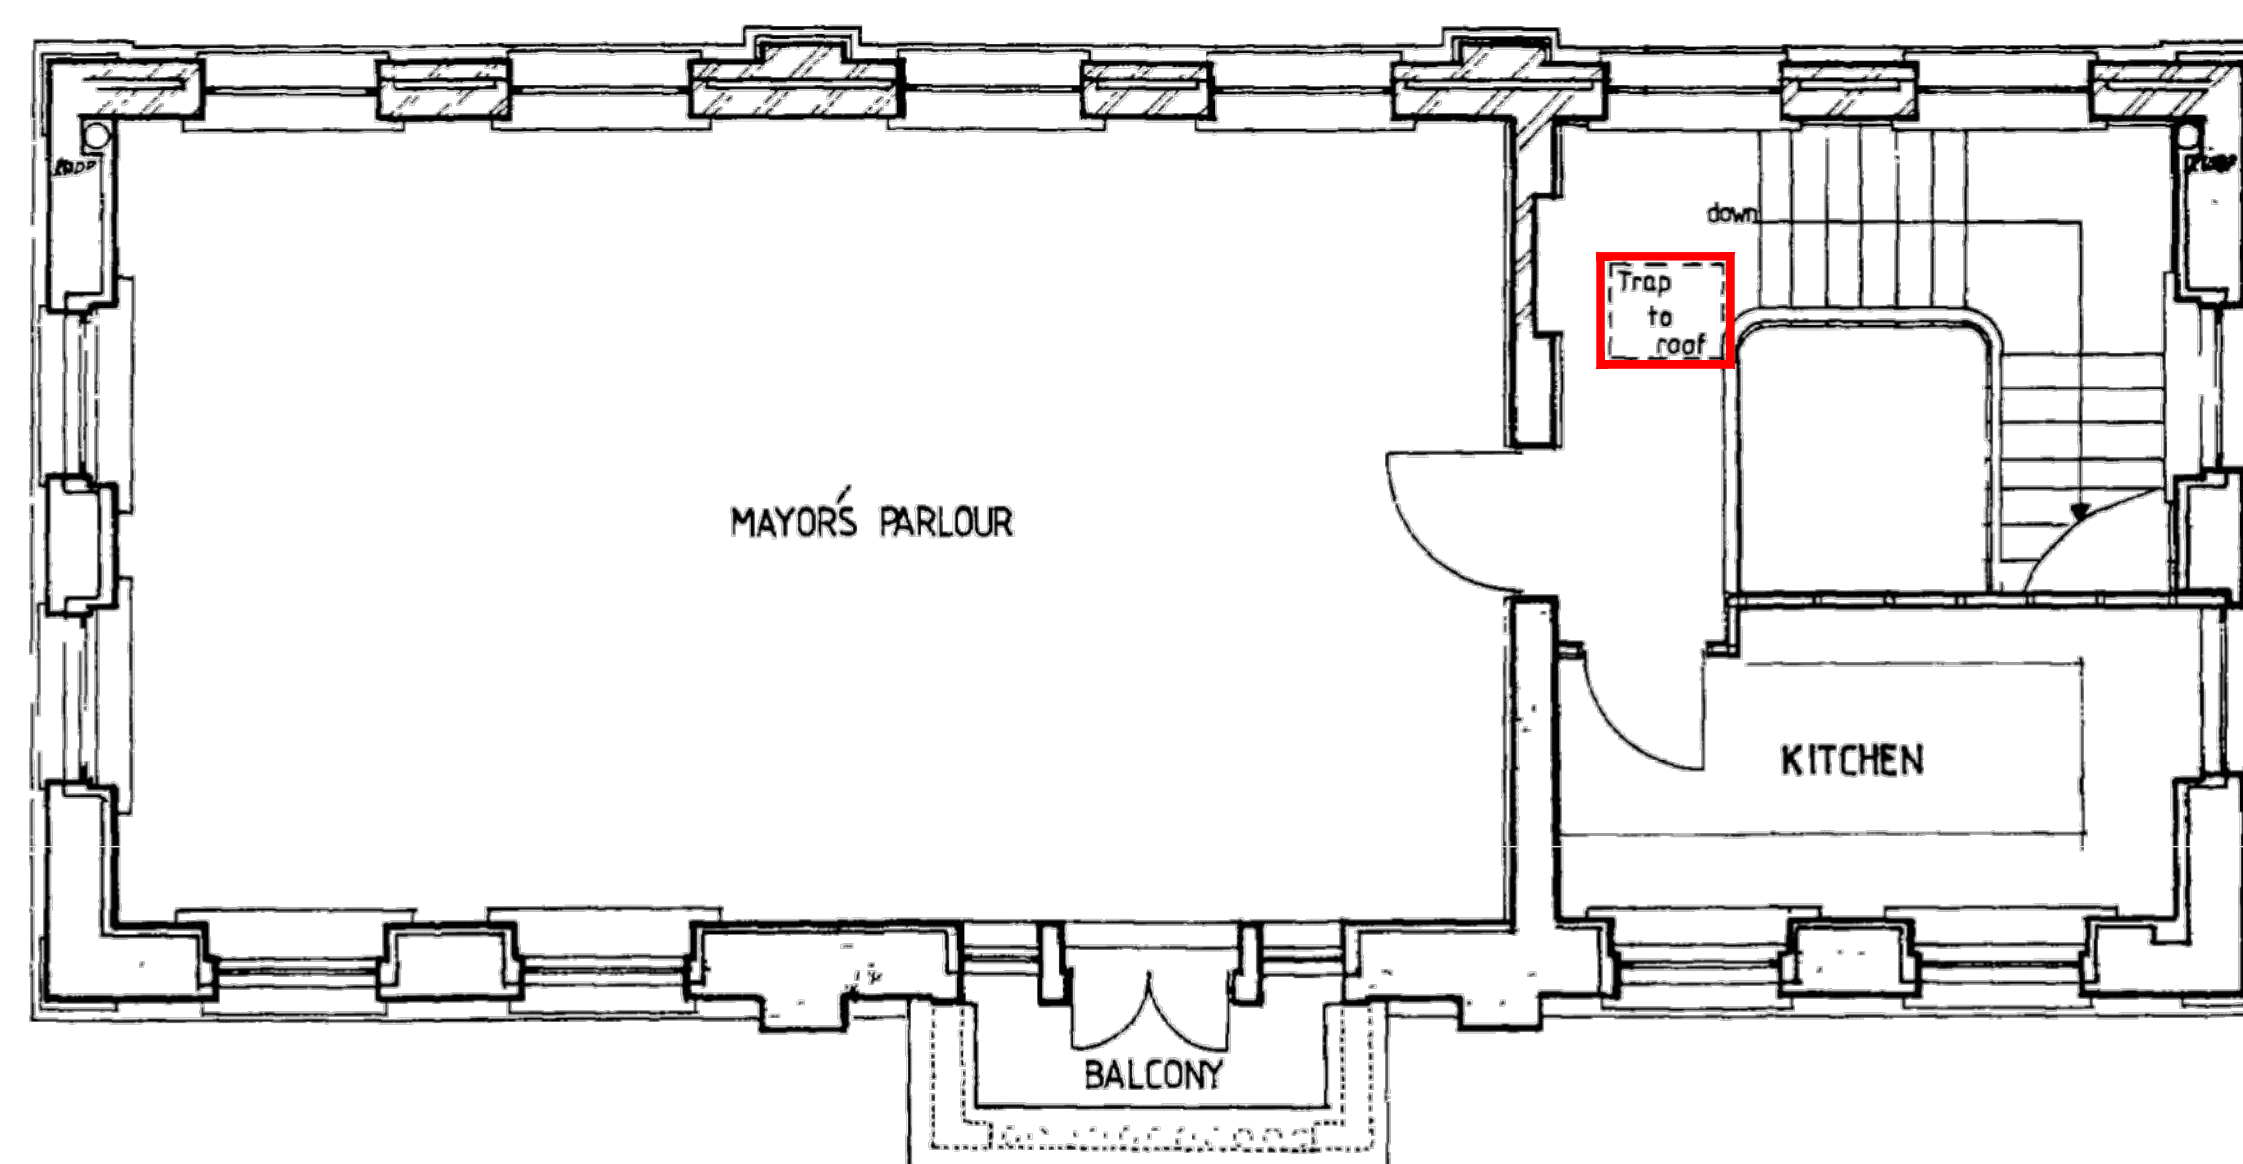


FIRST FLOOR PLAN

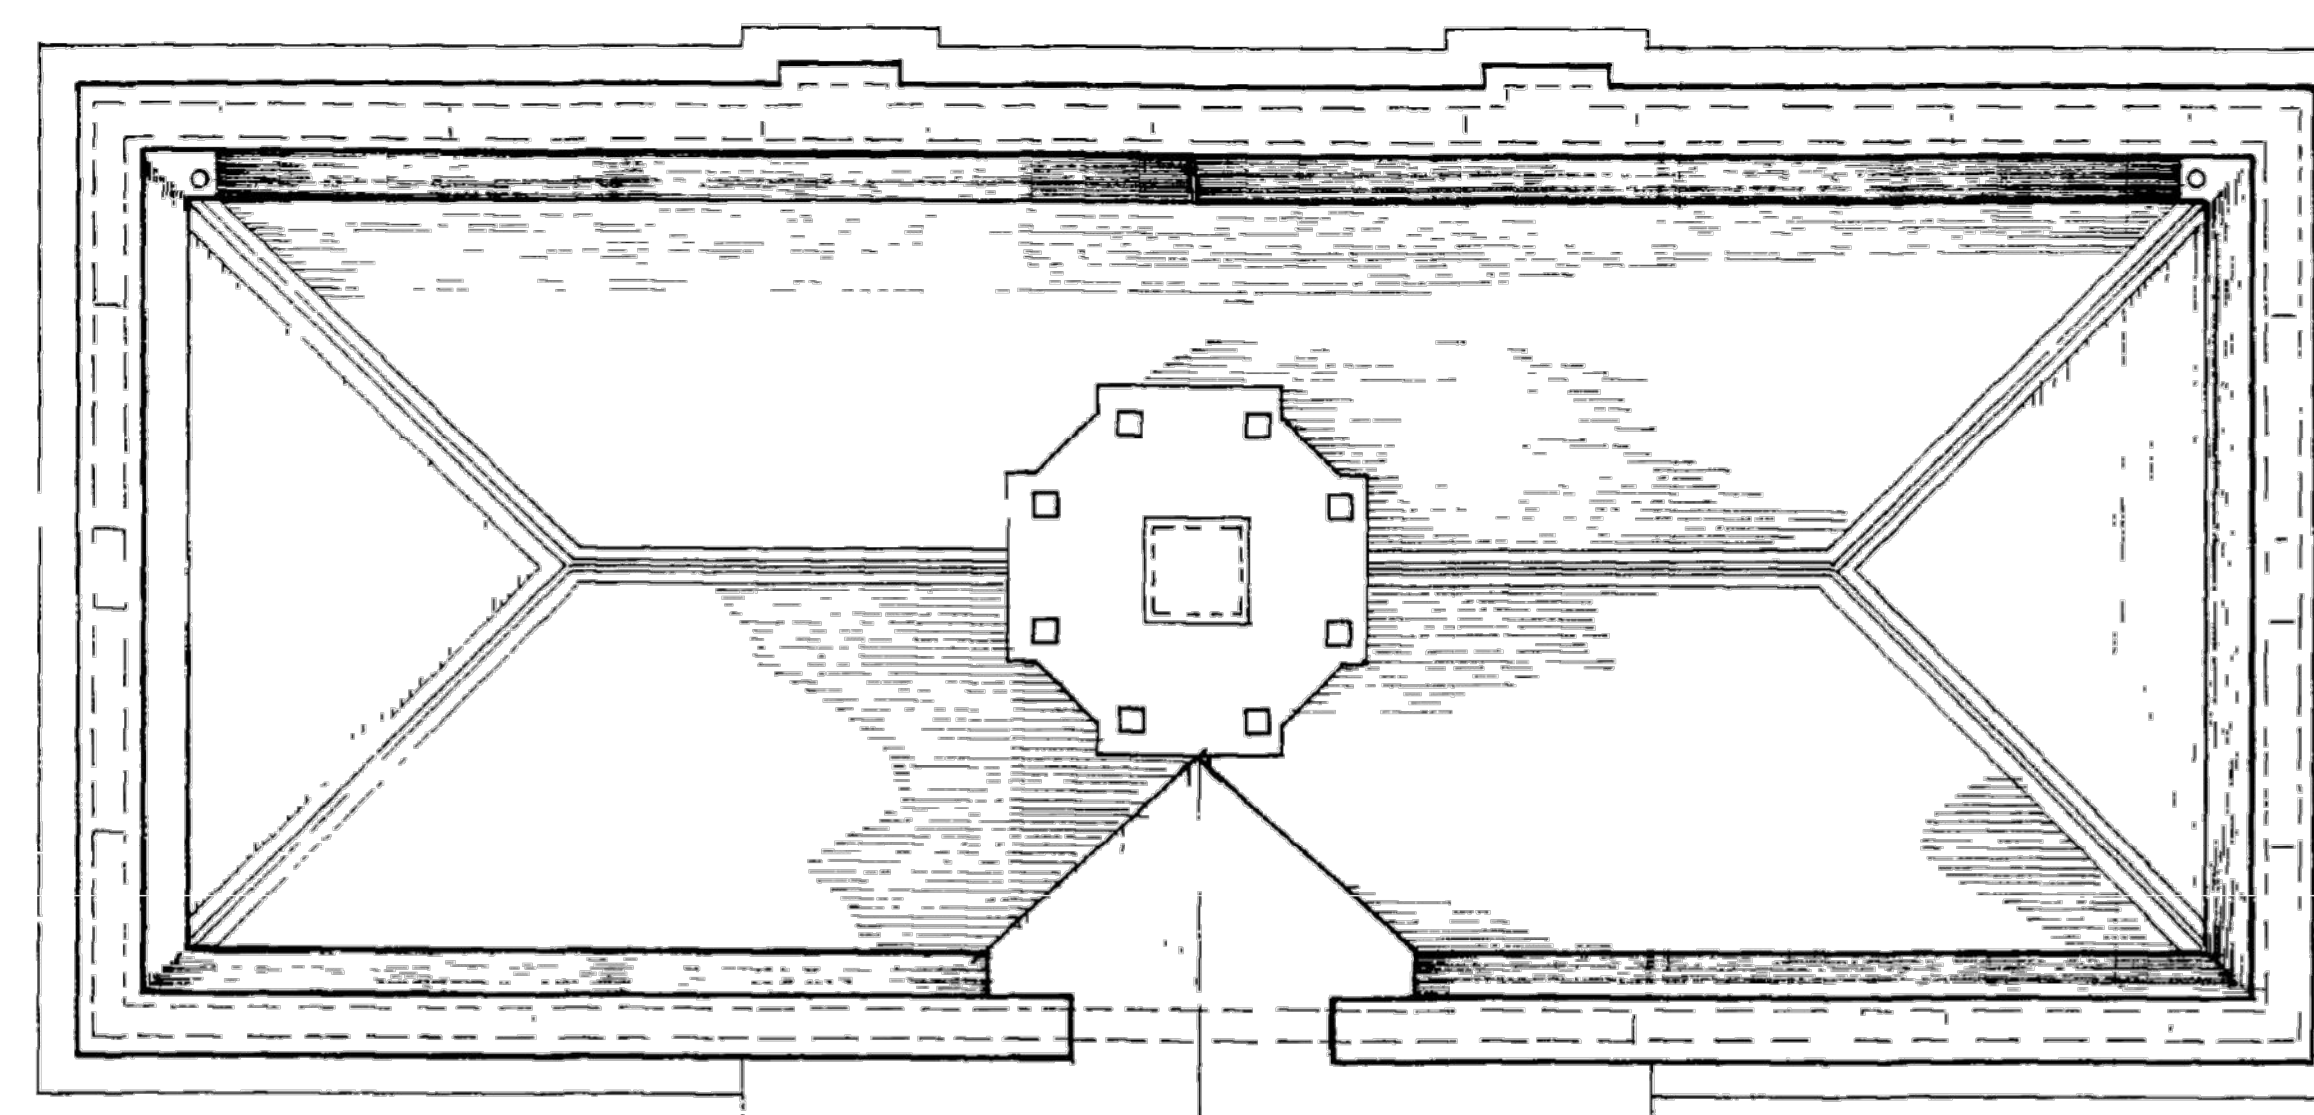

ROOF PLAN

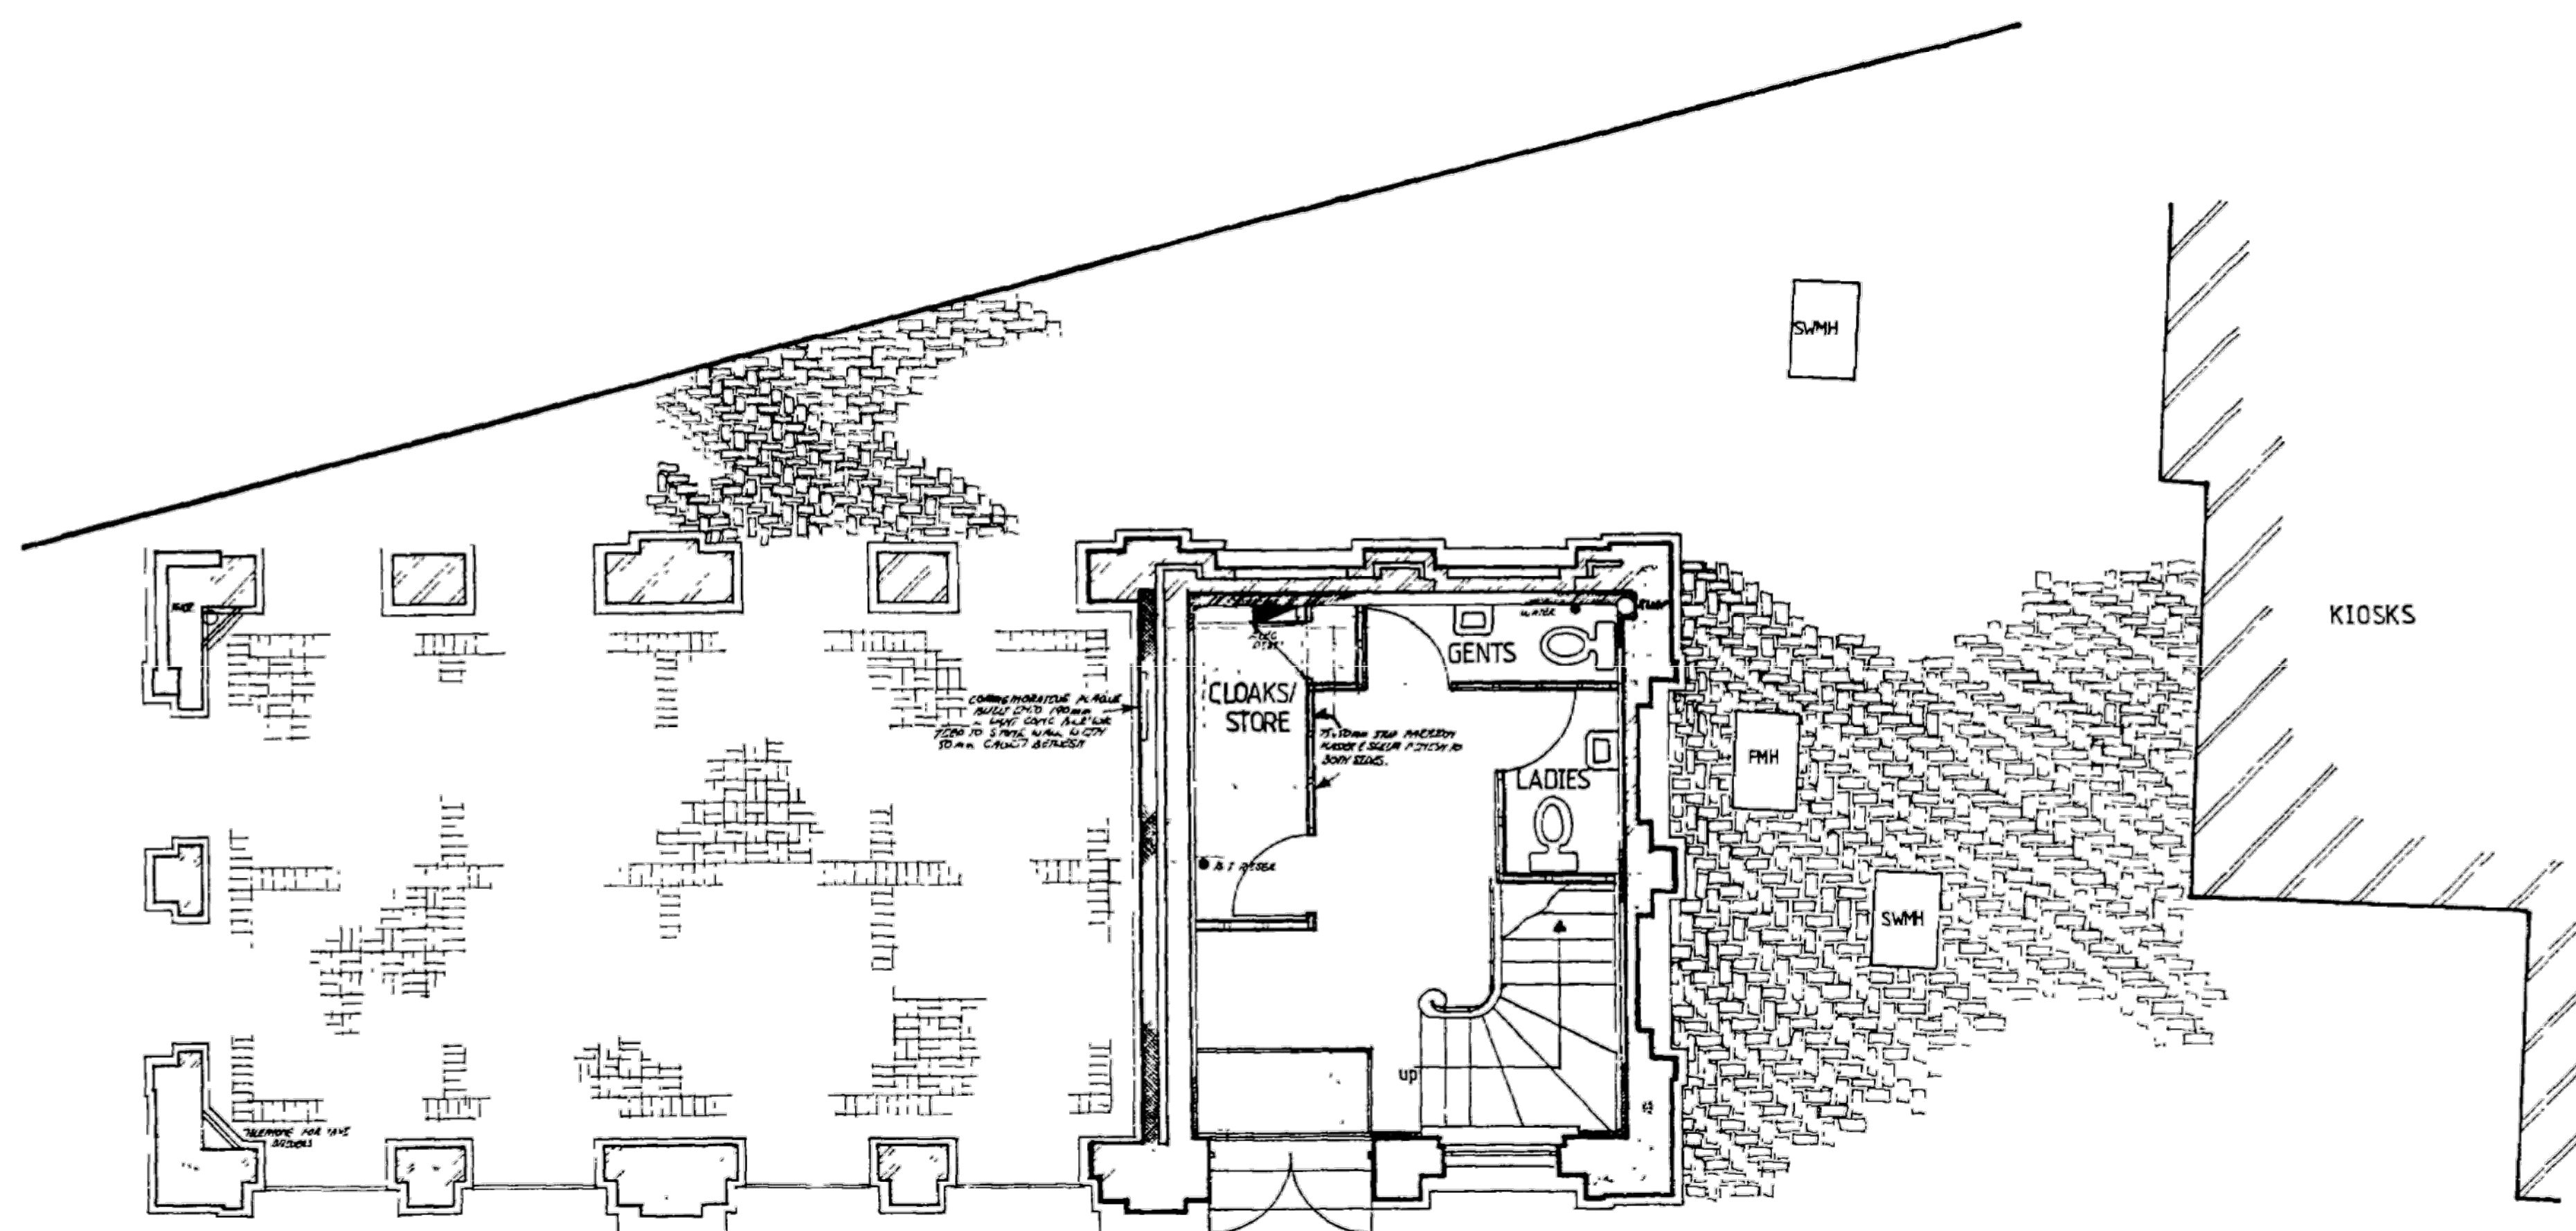

GROUND FLOOR PLAN

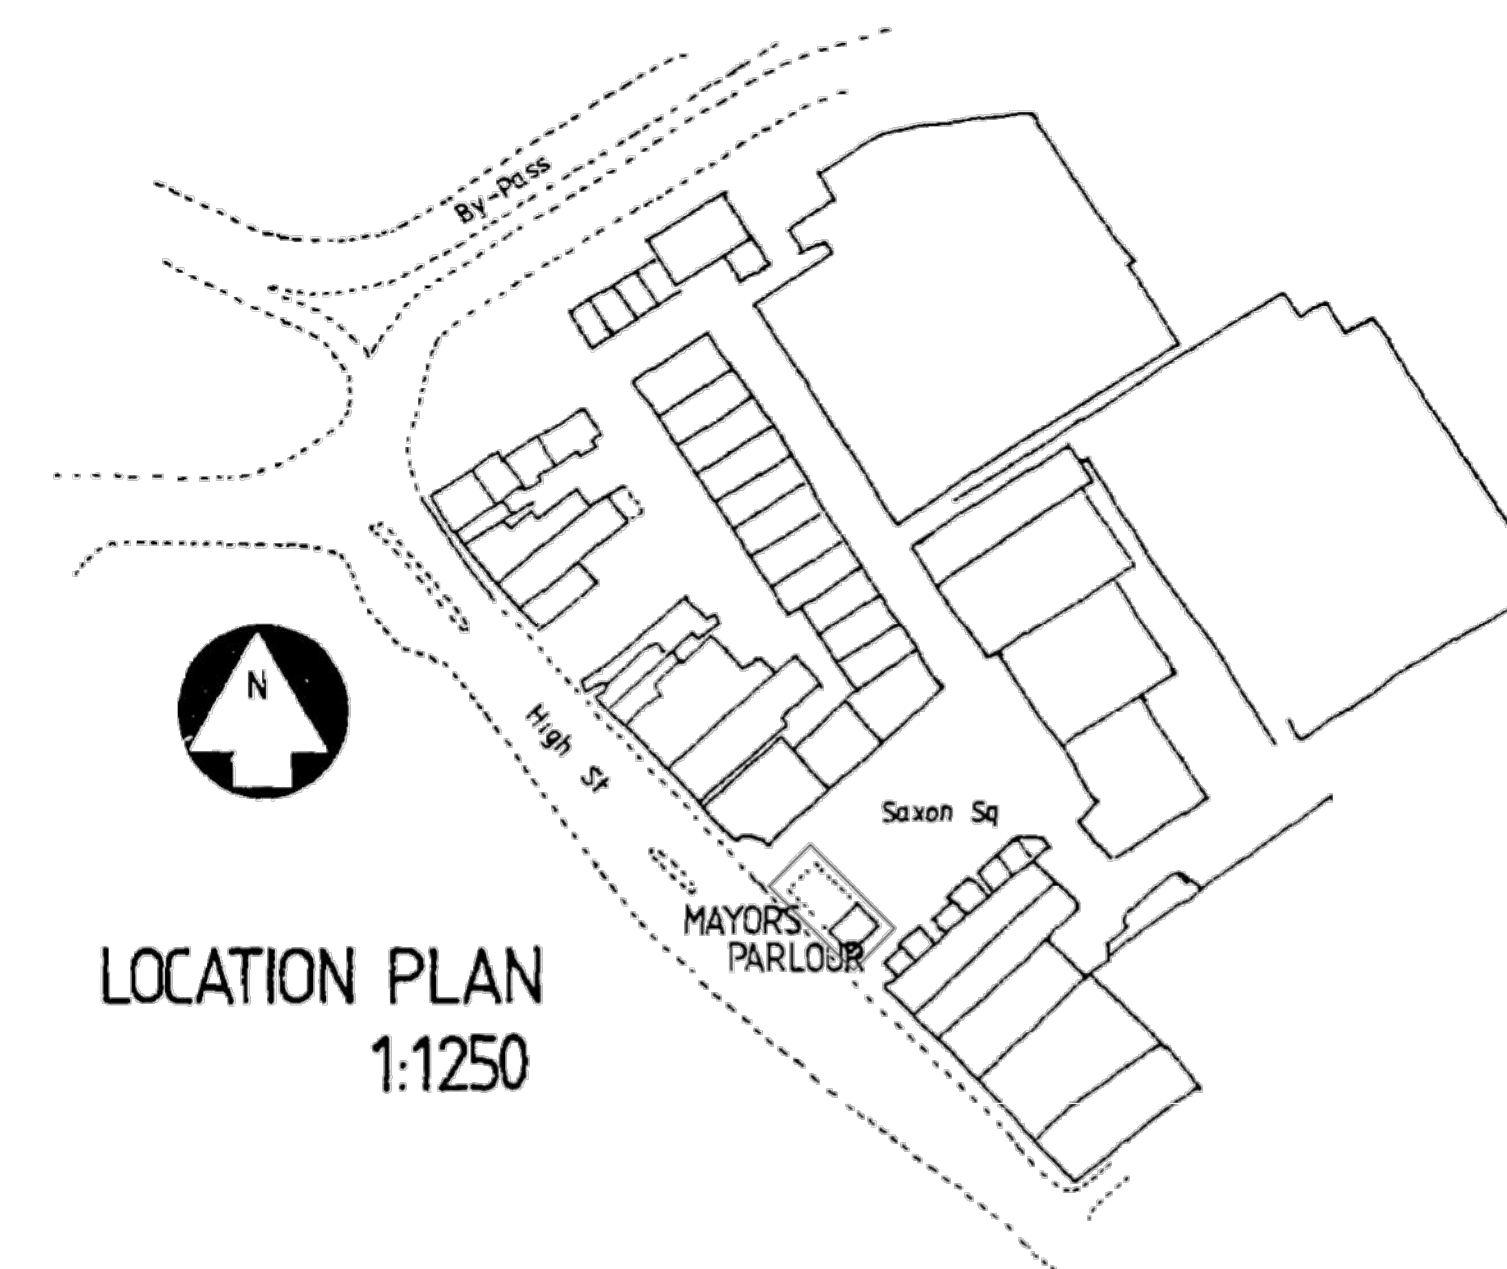

LOCATION PLAN
1:1250



L H Cass; Head of Property & Engineering
CHRISTCHURCH & EAST DORSET COUNCILS
CIVIC OFFICES BRIDGE STREET
CHRISTCHURCH BH23 1AZ
Tel: 01202 495000 Fax: 01202 495108

SITE ADDRESS

Old Town Hall, Christchurch

DRAWING TITLE

EXISTING floor plan

drawing no.

2017-19-02

date
JULY-17

scale
1:100@A1

rev
-

