


# PROPOSED GROUND FLOOR PLAN. (1:50)

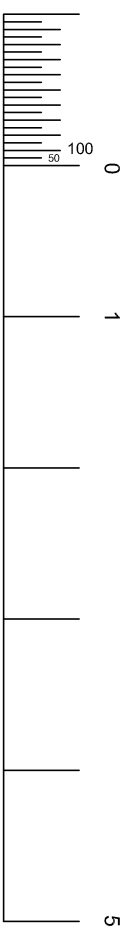

Scale: 1:50

# TENDER

Revisions

## Carter Jonas

One Station Square, Cambridge, CB1 2GA  
 Tel: (01223) 368771  
 Web: www.carterjonas.co.uk

Job title:  
**MALTMAS FARM,  
 MALTMAS DROVE, FRIDAY BRIDGE,  
 WISBECH, PE14 0HS.**

Drawing title:  
**PROPOSED GROUND FLOOR PLAN.**

Date: 13.06.24 Scale(s): 1:50 @ A3

Drawn by: SWB Checked by: AD

Drawing No: **J0080820 - 03** Rev: -

The copyright of this drawing is retained by Carter Jonas LLP.  
 All dimensions must be checked on site by the contractor.  
 Written dimensions are to take precedence over scaled dimensions.

