




Proposed Location Plan
Scale 1:1250

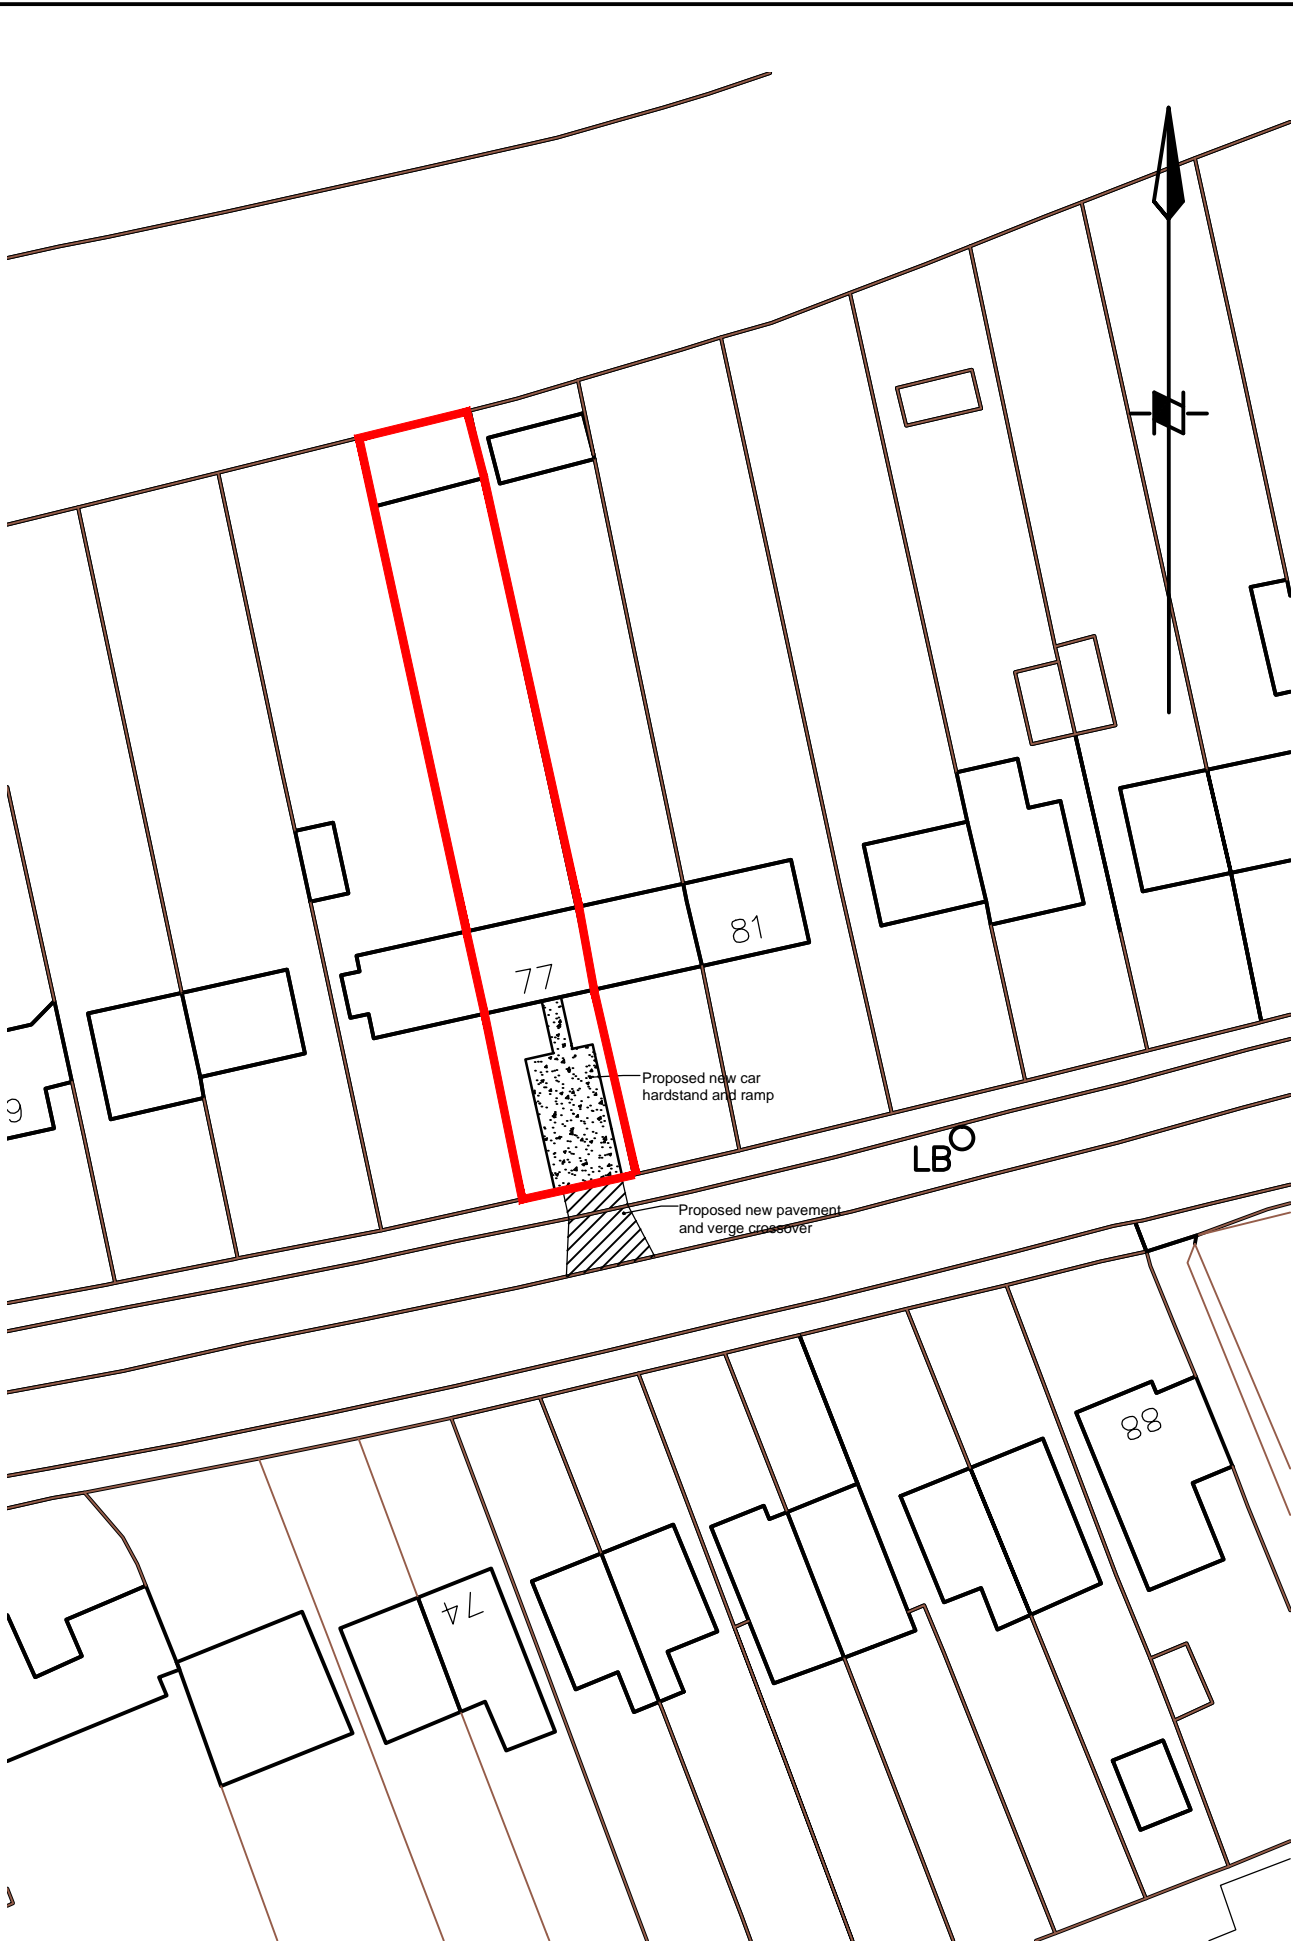

Proposed Site Plan
Scale 1:500

Do not scale

Use only written dimensions. All dimensions must be verified prior to the works being put into hand and any discrepancies reported to the originator

HEALTH & SAFETY INFORMATION
(Refer to Pre-Tender CDM Documentation)

Rev.	Details of Revision	Date	Initial

D

Derbyshire County Council

Corporate Property

Director of Property:-

Dave Massingham

Chatsworth Hall, Matlock, DE4 3FW

Tel. (01629) 580000

Fax. (01629) 536266

Partner Details

Project

77 Longmoor lane

Breaston, Derby

DE72 3BB

UPRN Number

826440

Drawing Number

826440-WD-09

Revision

Title

Location Plan and

Site Plan

Scale	Drawn	Checked
1:1250/1:500	ALB	

Original Size	Date	Date
A3	Feb 2017	

Status

This map is reproduced from the Ordnance Survey material with the permission of Ordnance Survey on behalf of the controller of Her Majesty's Stationary Office. © Crown Copyright. Unauthorised reproduction infringes Crown Copyright and may lead to prosecution or civil proceedings. 100023251 2009

© Derbyshire County Council Copyright: Reproduction in whole or part by any means is prohibited without the prior written permission of the Director of Corporate Resources