

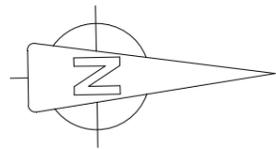


Existing Ground Floor Plan

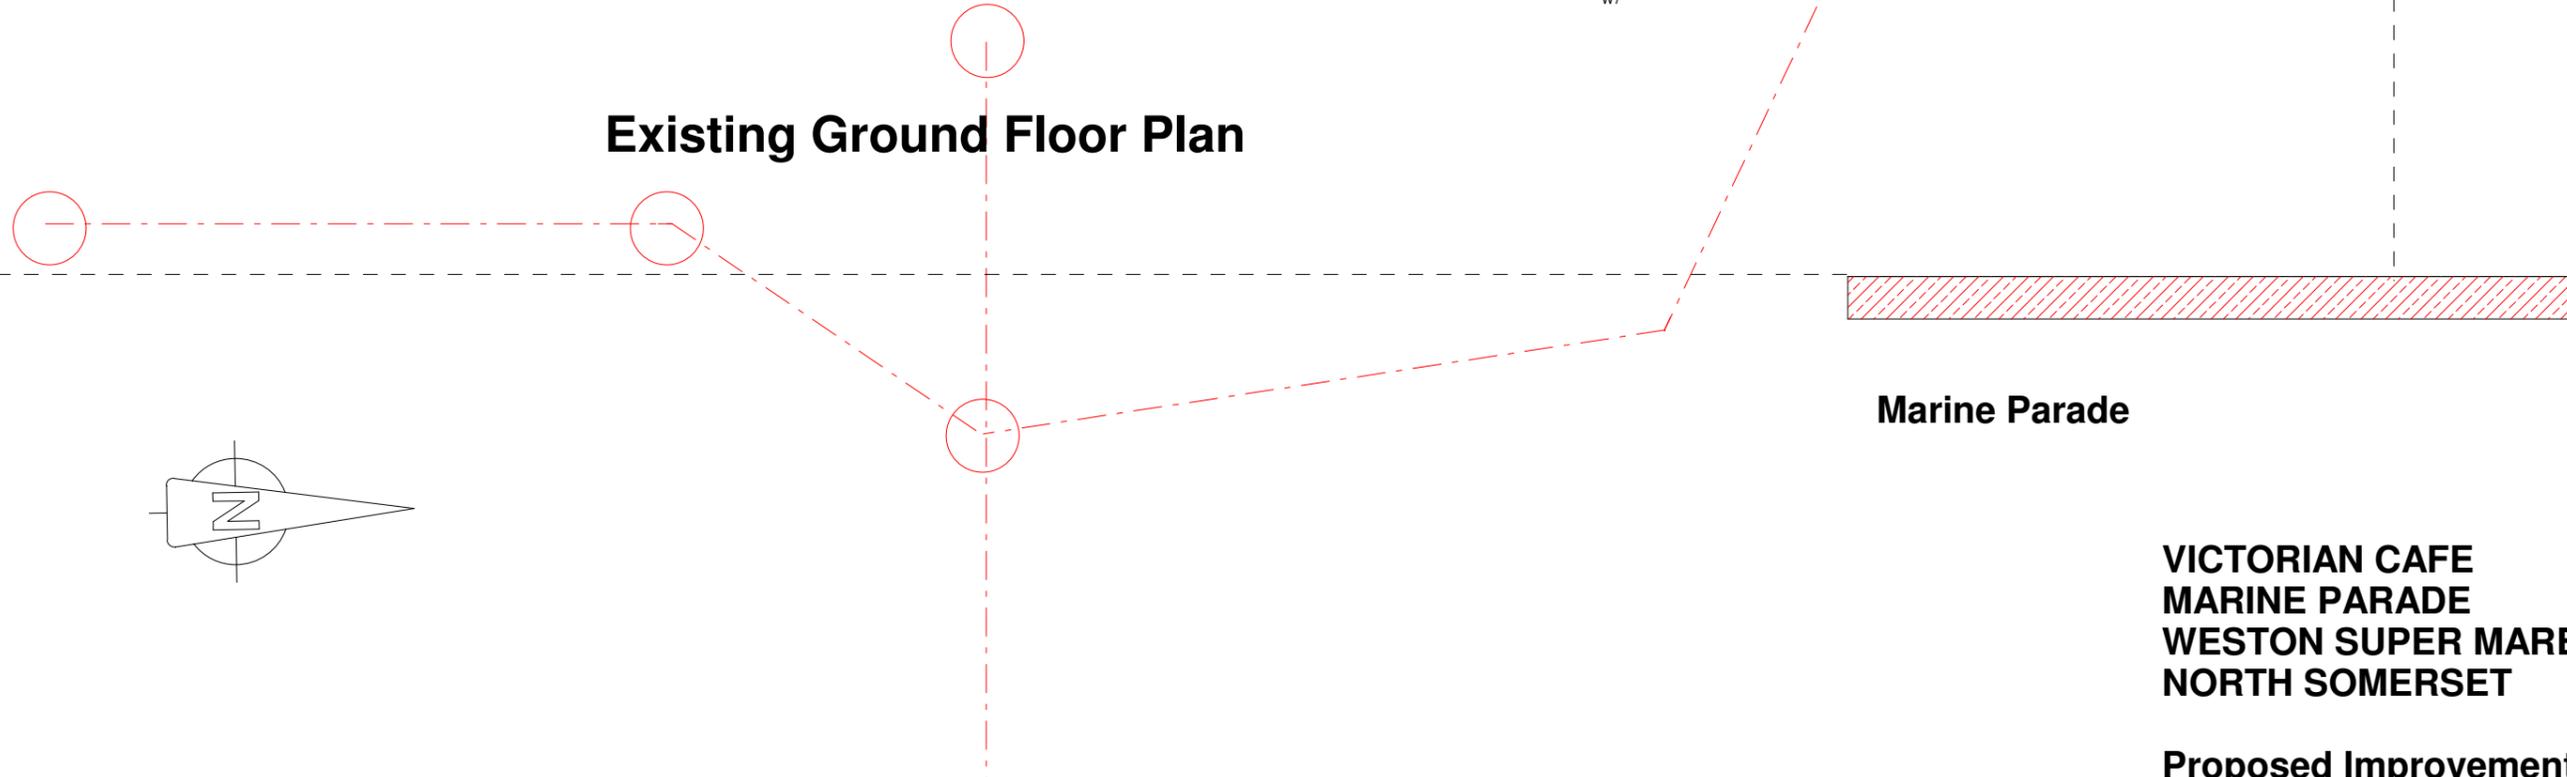

0 .5 1m 2 3 4 5 6m

 

Scale 1:100

**VICTORIAN CAFE
MARINE PARADE
WESTON SUPER MARE
NORTH SOMERSET**

Proposed Improvements

Drawing 1

Scale 1:100 (A3)

November 2023