


REFLECTED CEILING PLAN
scale 1:100

MATERIALS LEGEND

WALLS:
Ibstock Emral [blue] facing brick. Mortar colour: white

INTERNAL CEILING FINISHES:

 

Ultima+ dB from Armstrong Ceilings Ltd.
Web: www.armstrong-ceilings.co.uk
Tel: +44 (0)800 371849.

Weight (approximate): 7.6 kg/m²
Thermal conductivity: 0.067 W/mK
Sound absorption class: C
Edge profile: - Board: 7688M
Square edge for 24 mm grid. Lay-in.
Thickness: 19 mm
Reaction to fire: Euroclass A2-s1, d0 (limited combustibility).
Blue-white colour. Light reflectance: 87%.
Suitable for environments up to 95% relative humidity.
Acoustic absorption (weighted sound absorption coefficient): 0.60 (H) for all edge types.
Acoustic attenuation (Dnfw): 41 dB for all edge types.
Recycled content (maximum): 64%.
Prelude XL² 15 mm grid



Armstrong DGS shortspan suspended ceiling grid system. 15 thick moisture resistant soundbloc plasterboard with skim finish
Web: www.armstrong-ceilings.co.uk
Tel: +44 (0)800 371849.

EXTERNAL CEILING FINISHES:



Cedral Click smooth finish Pearl Grey C52

ELECTRIC LIGHT FITTINGS:




600 X 600mm sq recessed fitting to lay-in grid




 




Recessed LED

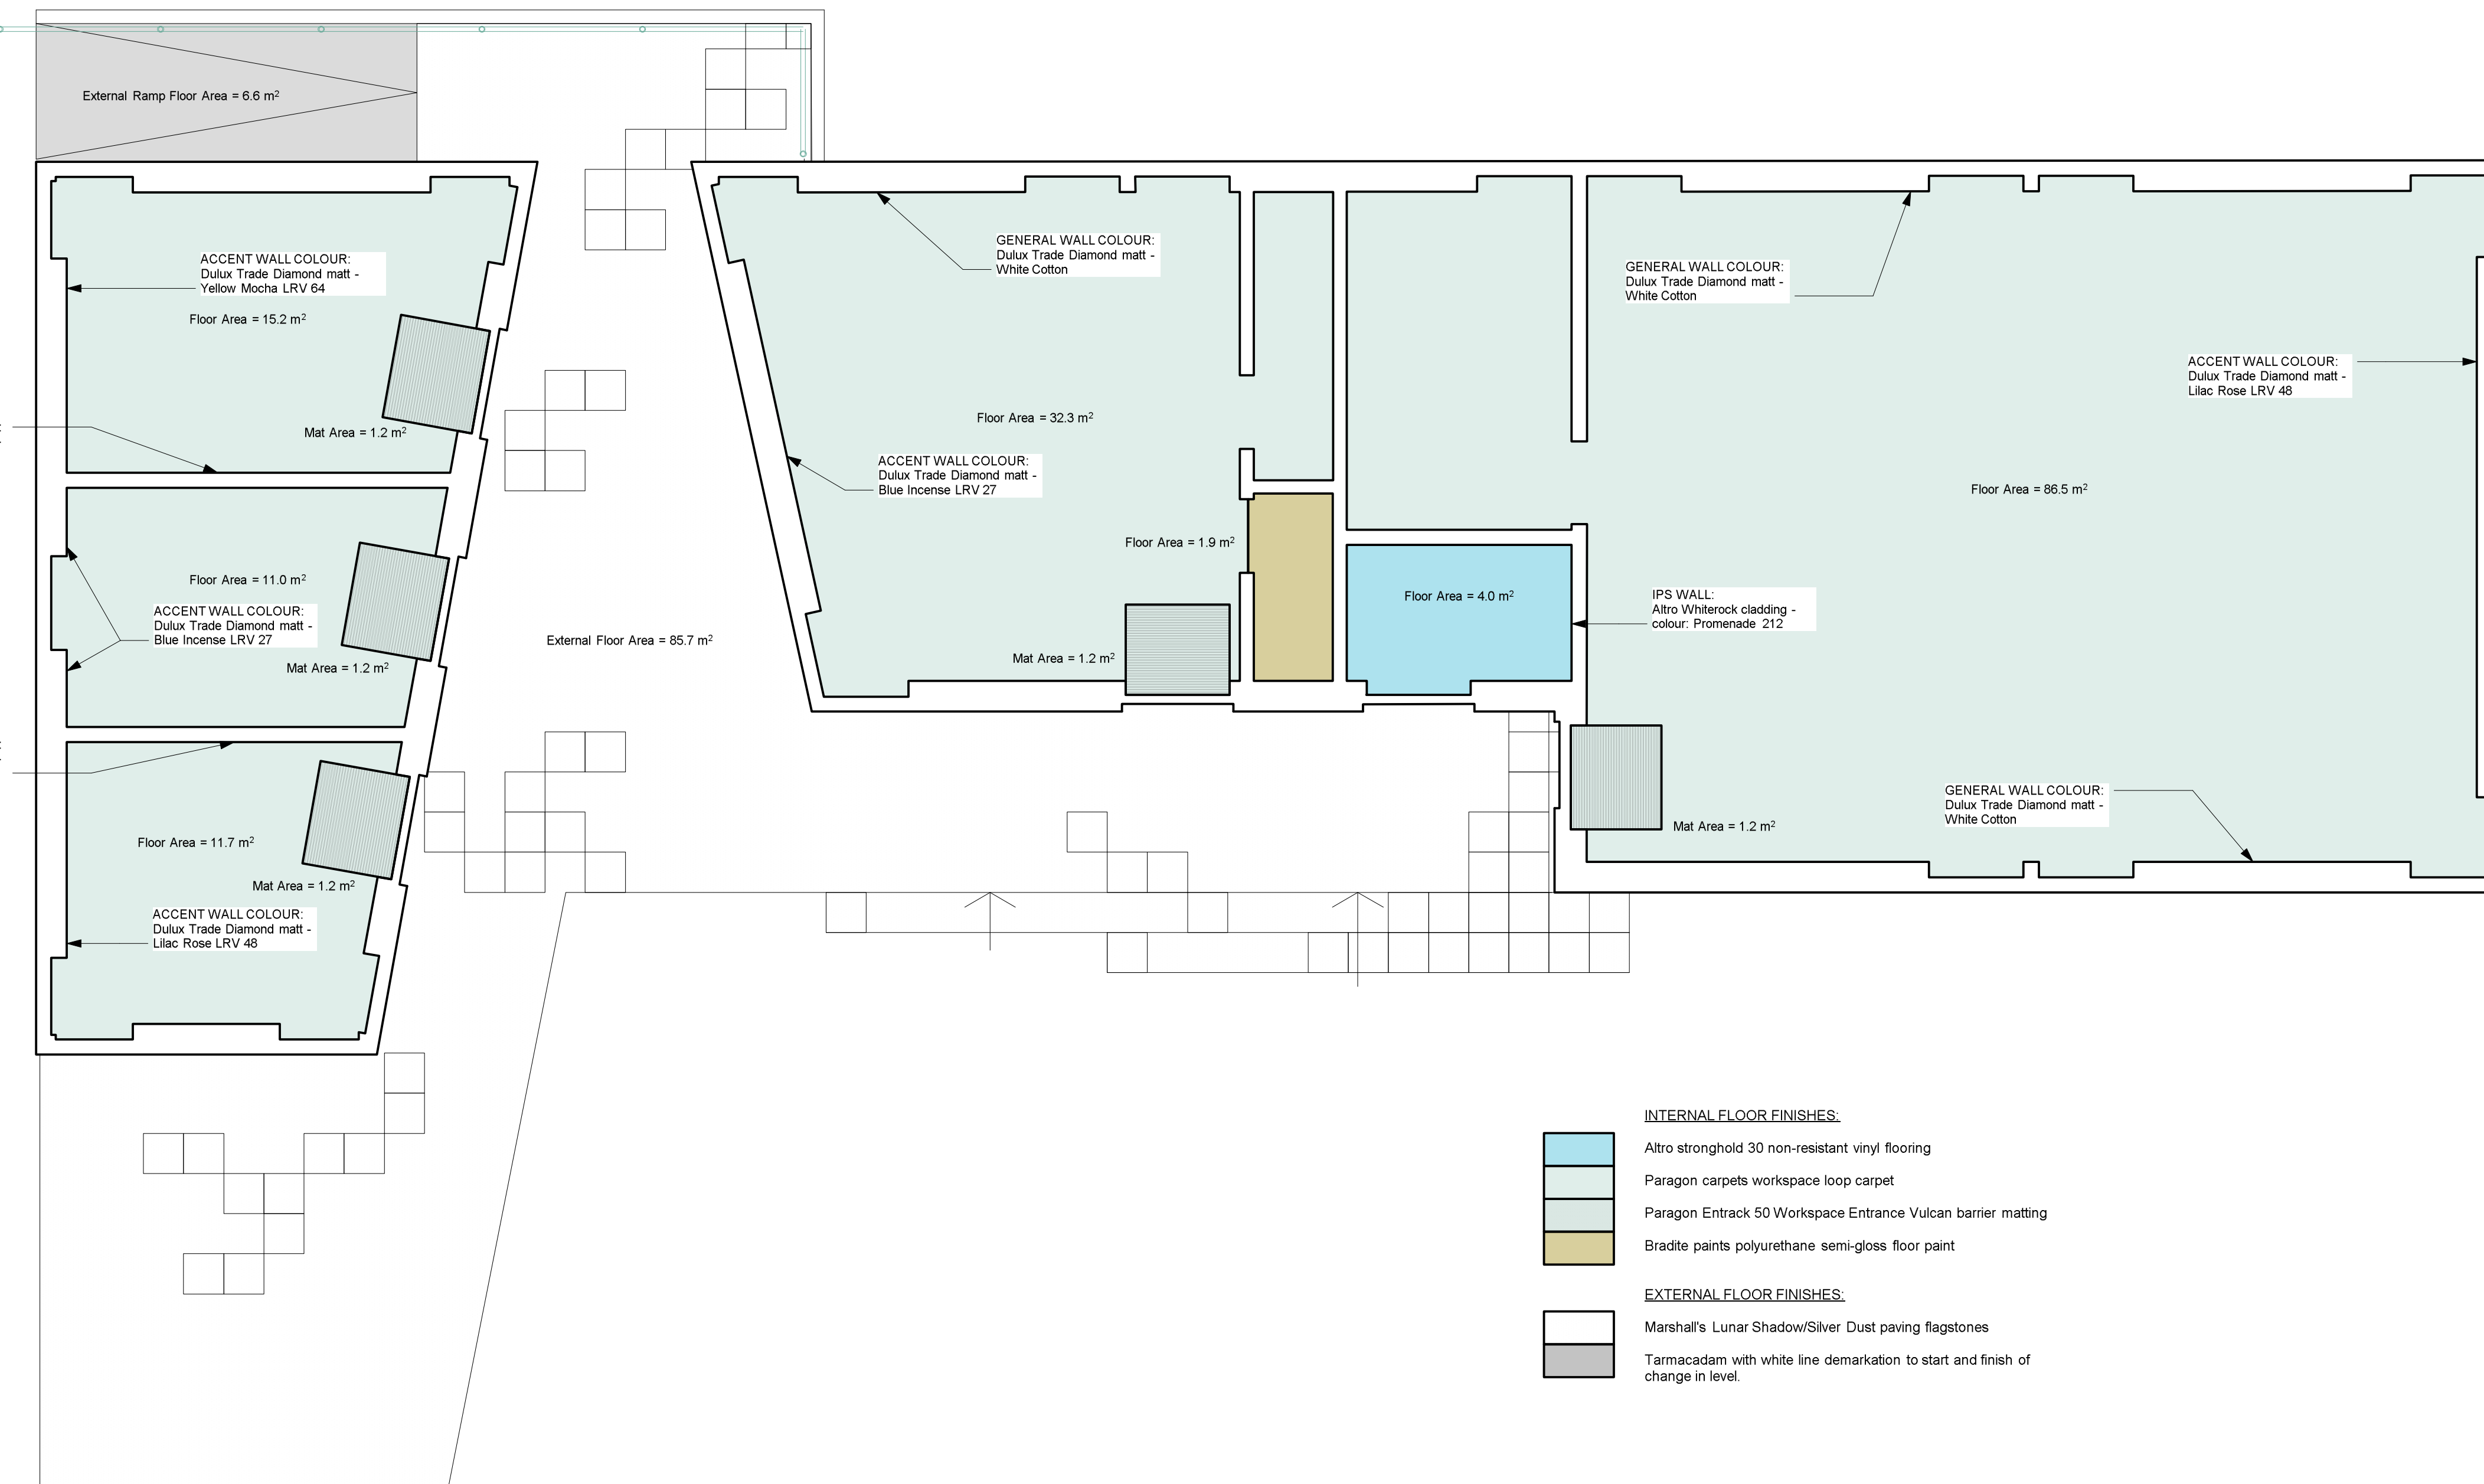



Suspended LED (directional)



FLOOR FINISHES PLAN
scale 1:100

- INTERNAL FLOOR FINISHES:**
-  Altro stronghold 30 non-resistant vinyl flooring
 -  Paragon carpets workspace loop carpet
 -  Paragon Entrack 50 Workspace Entrance Vulcan barrier matting
 -  Bradite paints polyurethane semi-gloss floor paint
- EXTERNAL FLOOR FINISHES:**
-  Marshall's Lunar Shadow/Silver Dust paving flagstones
 -  Tarmacadam with white line demarcation to start and finish of change in level.

revision no.	date	details	initials
			
PROJECT: PAIGNTON ACADEMY NEW STEPS ENHANCED PROVISION - BLOCKS G/F			
DRAWING TITLE: REFLECTED CEILING PLAN + FLOOR/WALL FINISHES			
PROJECT TYPE: BUILDING REG.			
drawing number	revision	sheet	total
3994.BR.AL.04			A1
scale	date	drawn	checked
1:50	Jan 2024	JLC	
			
MTA Chartered Architects Ltd. 52 Fore Street Brixham Devon TQ5 8DZ		tel: 01803 851010 01803 854807	
e-mail: enquiries@mtaarchitects.co.uk web: www.mtaarchitects.co.uk			
This drawing is the Copyright of MTA Chartered Architects Ltd			