



1:200 SITE PLAN

ALL MH LEVELS TO BE CHECKED ON SITE

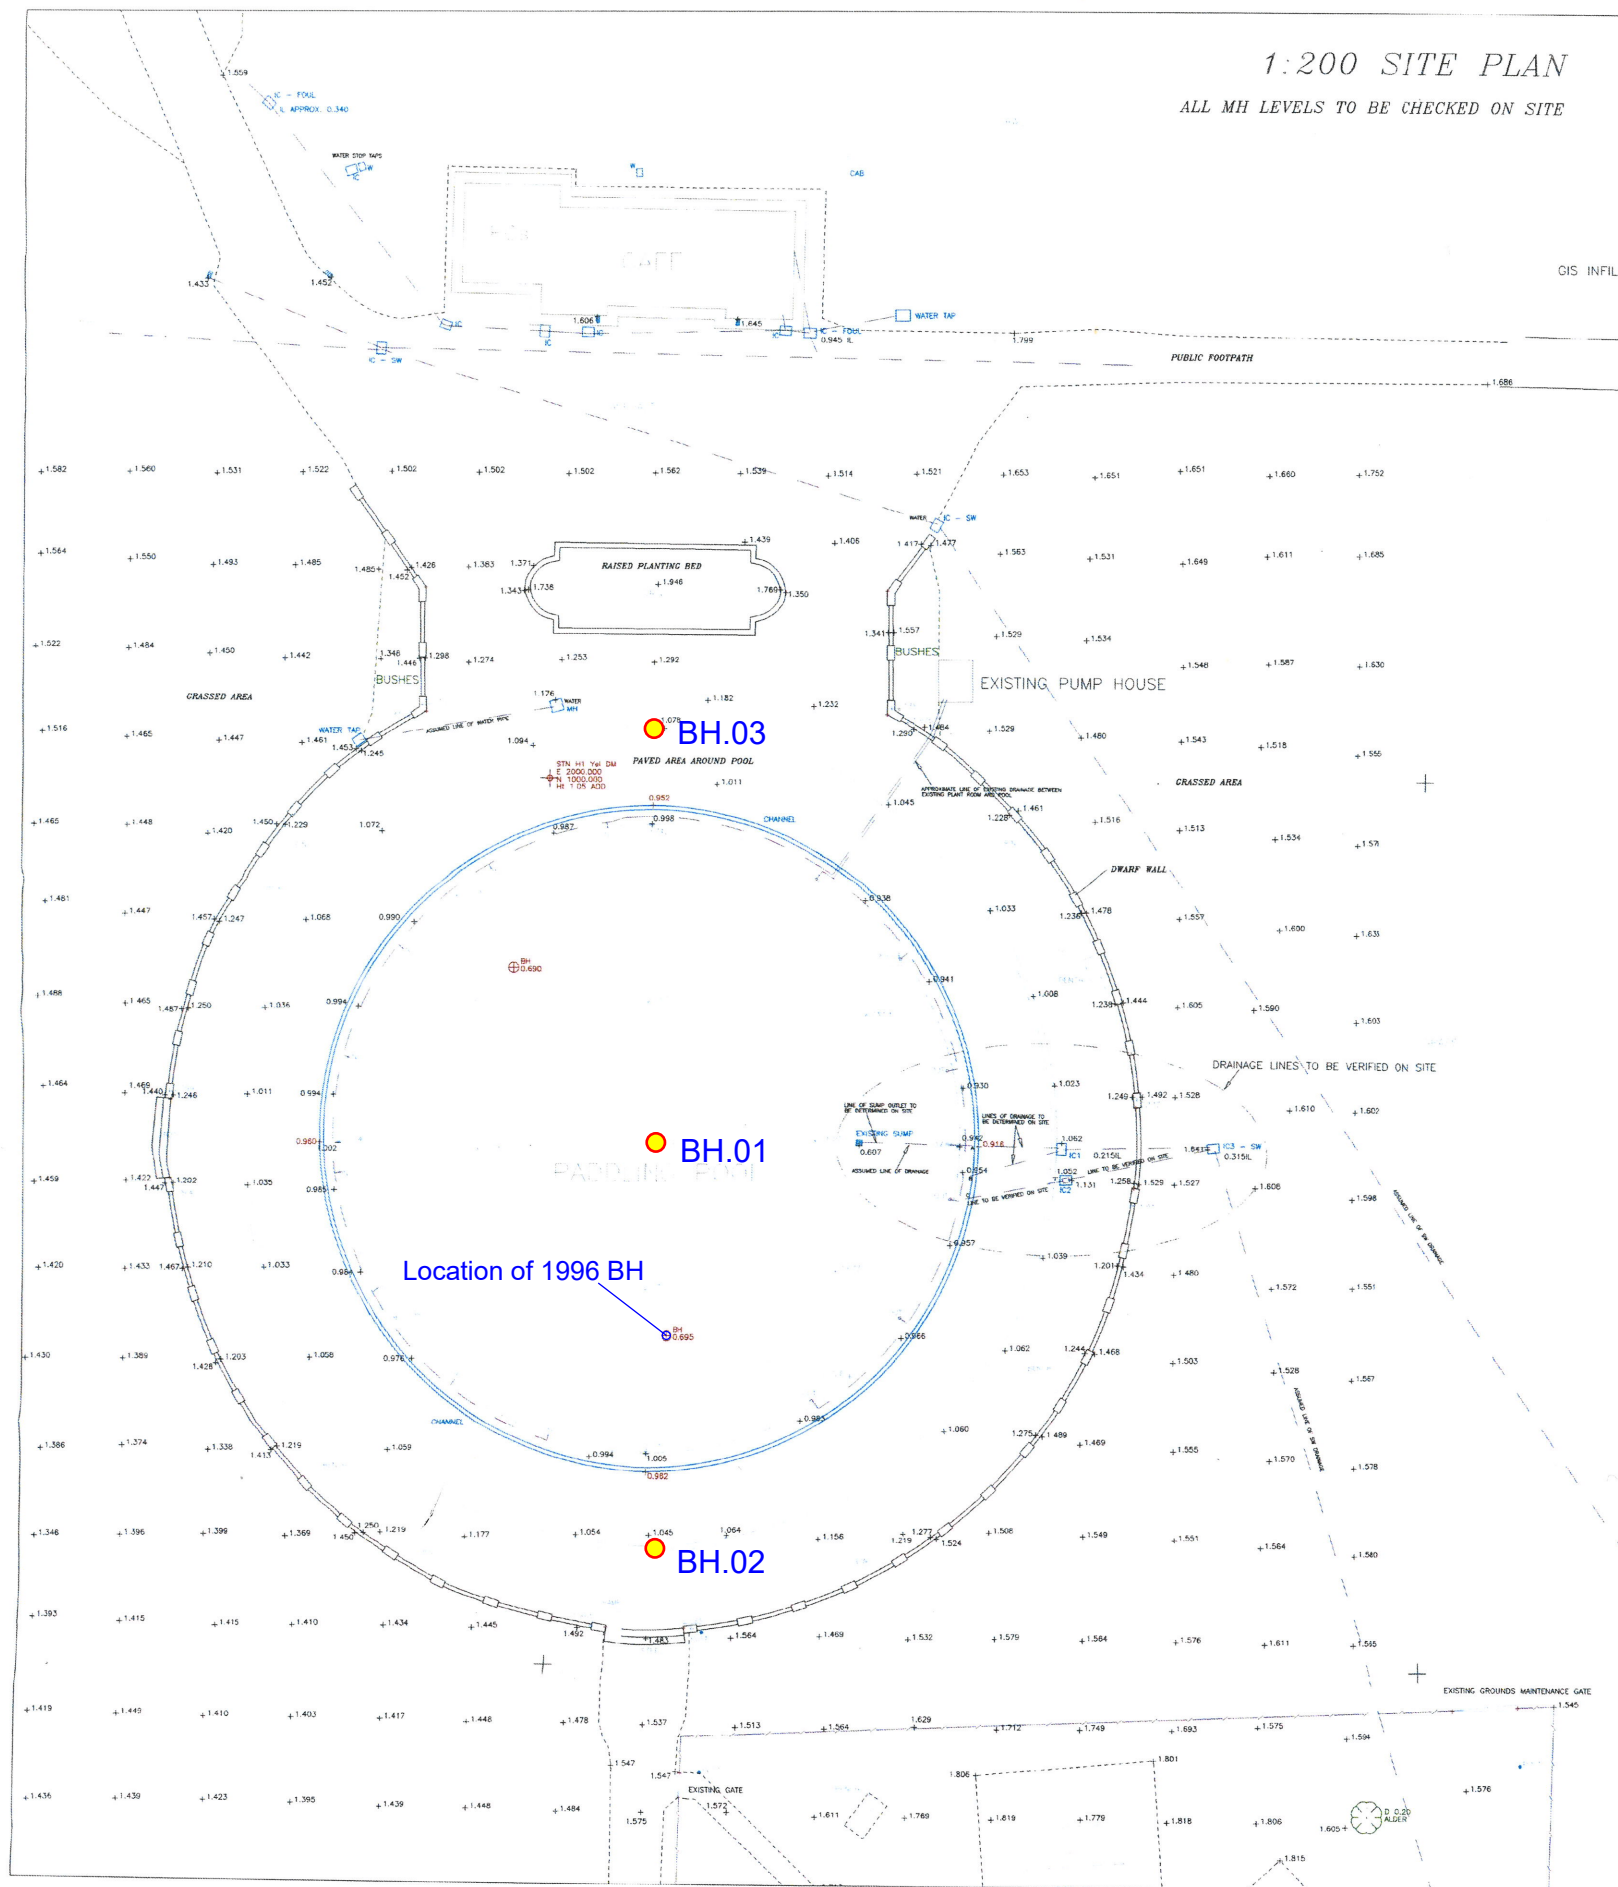

1:500 SITE PLAN

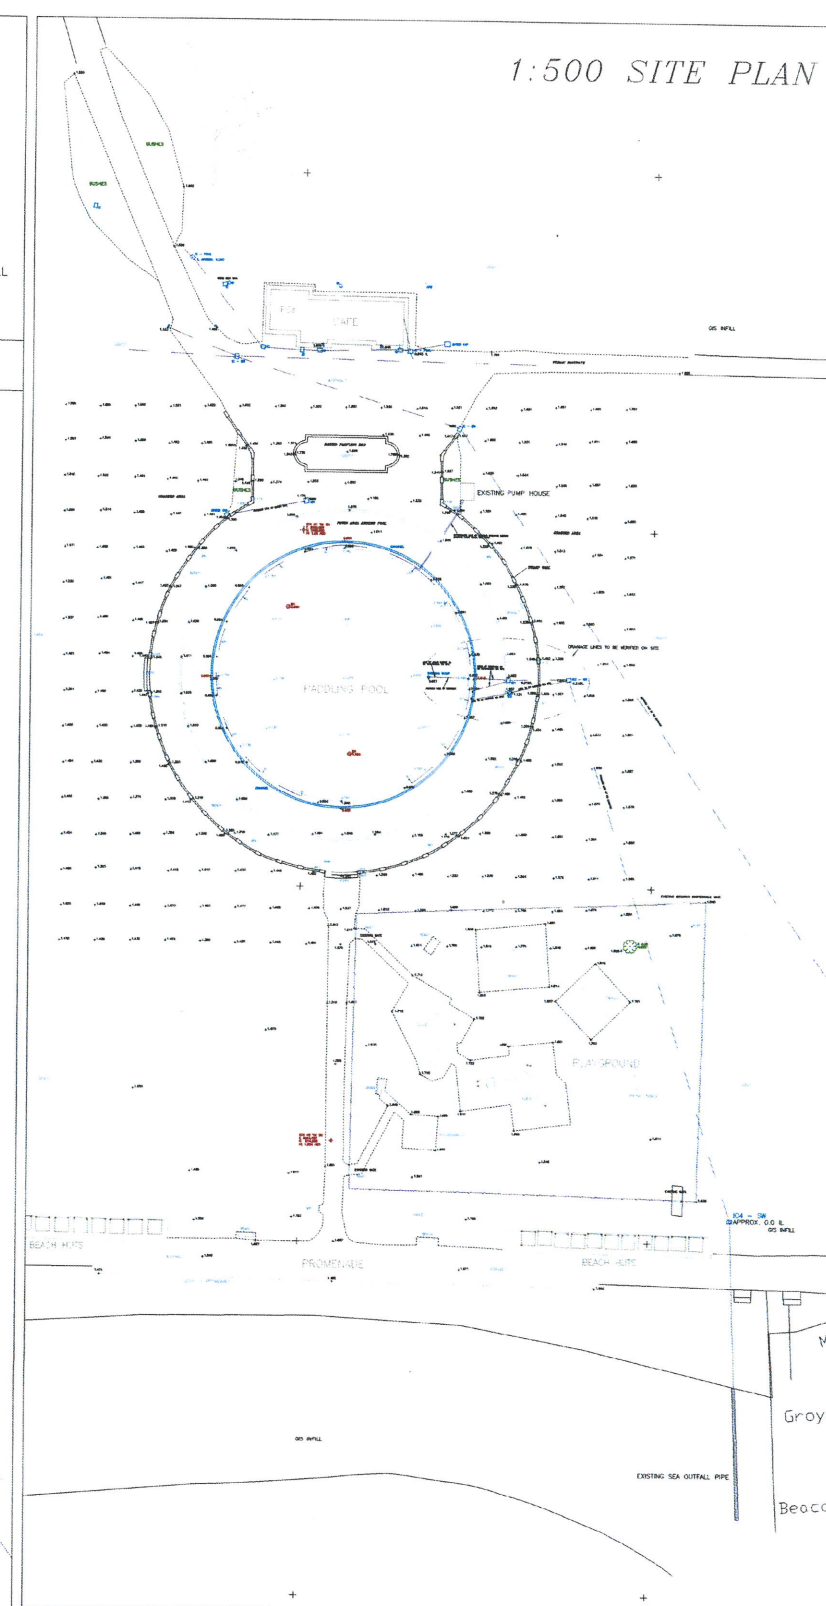

NOTE
DRAWING NOT BASED ON A MEASURED SURVEY
CONTRACTOR TO CHECK ALL DIMENSIONS ON SITE
TOGETHER WITH THE EXTENT OF WORKS TO BE
CARRIED OUT AS DESCRIBED IN THE
SPECIFICATION

Revisions		No.	DATE
Borough of Poole Construction Related Services			
SCHEME <i>HAMWORTHY PADDLING POOL RENOVATION</i>			
TITLE <i>AS EXISTING</i>			
DATE	DRAWN	CHECKED	
<i>DEC. 98</i>	<i>L.B.</i>	<i>X</i>	
SCALES <i>1:200 ; 1:500</i>		SECTION	
DRAWING NUMBER			
<i>YA0031</i>	<i>10</i>		
SCHEME	DRAWING	VARIANT	