



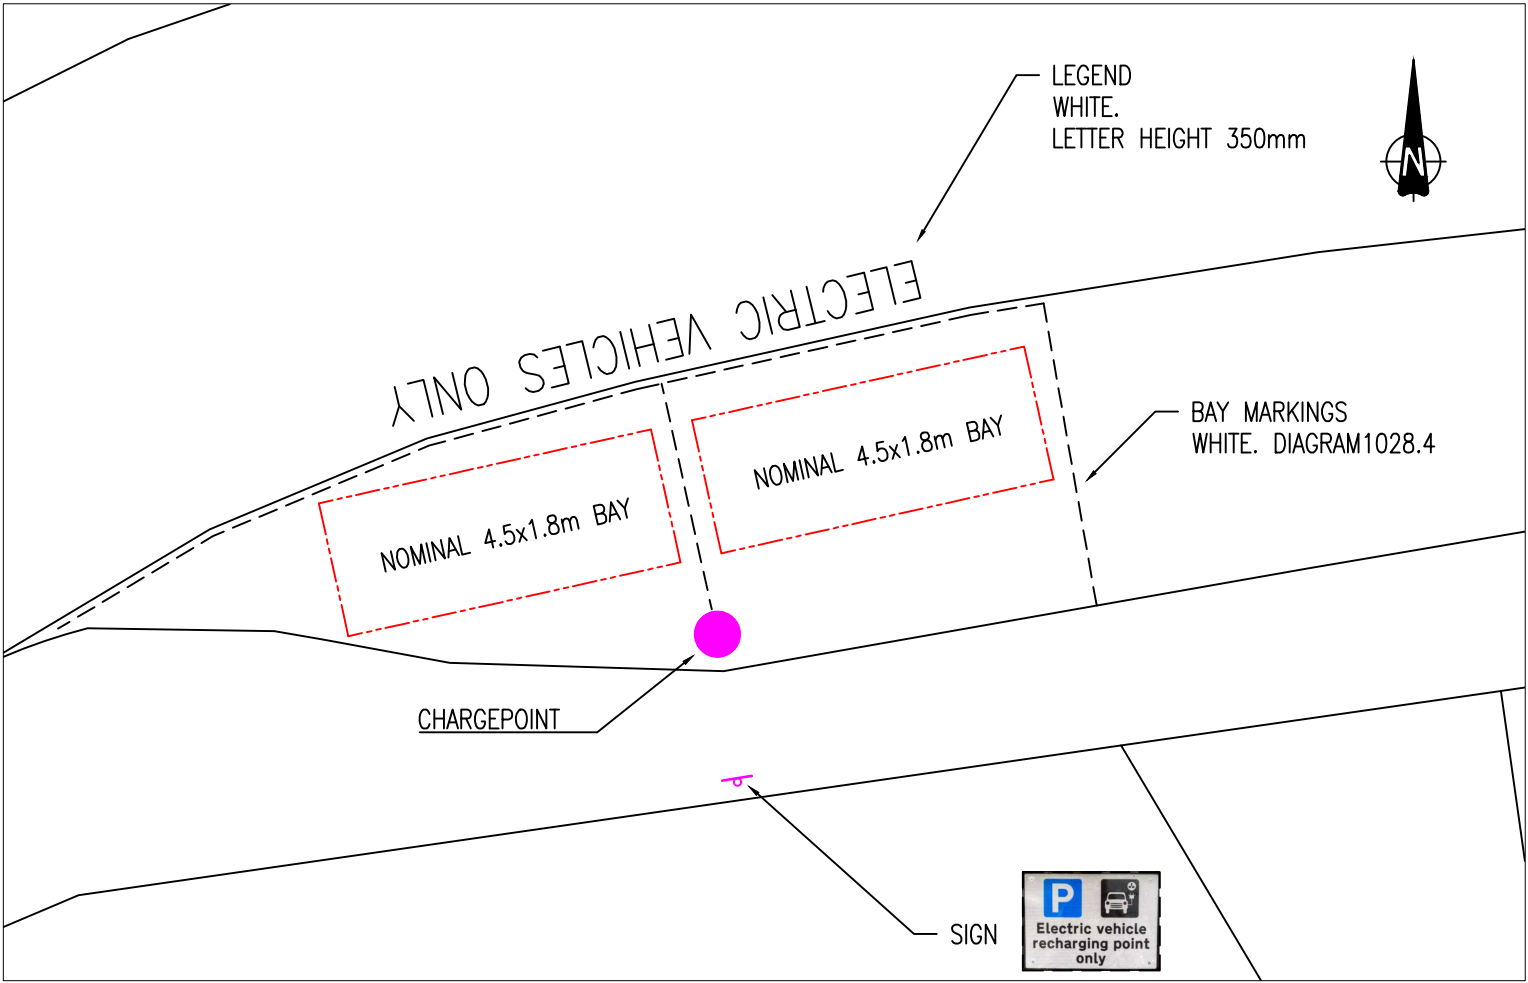

SITE PLAN 1:100

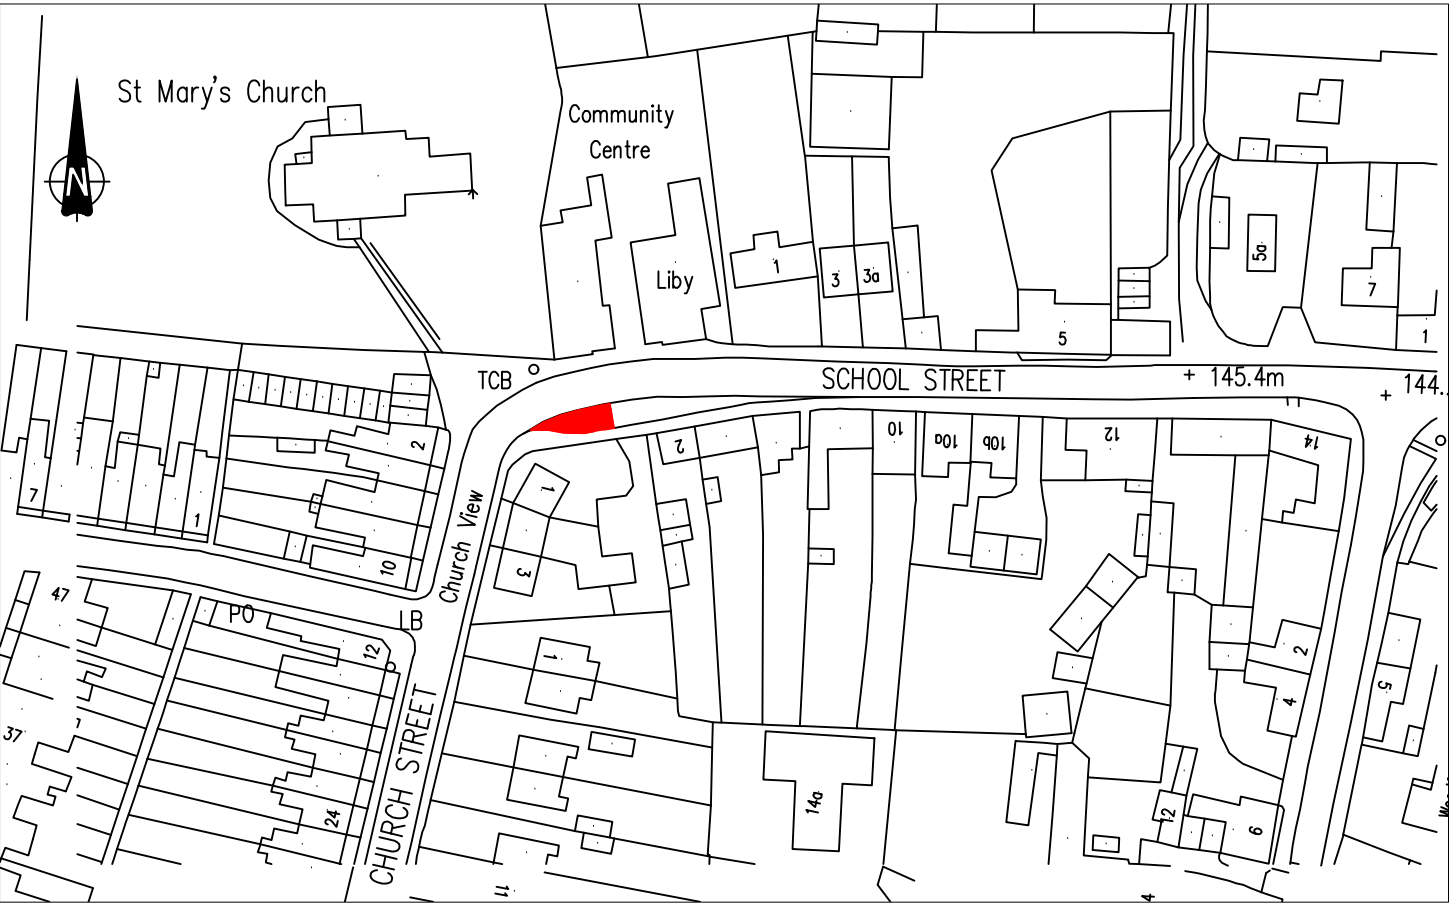

LOCATION PLAN 1:1000

NOTES

Sign Configuration:
Parking Place "P" white on blue 150mm high
Recharge Symbol white on black 150mm high
Legend lettering max height 40mm
Main sign white with black border 600 x 400mm
Sign manufactured in Aluminium Composite Material,
reflectorisred and mounted on single 75mm dia galvanized
pole. Height to lower edge of sign 1.8m

Chargepoint:
To be dual socket Fast AC protected with tubular steel crash
barrier

Road Markings:
White thermoplastic screed reflectorisred with glass beads

A NOV 19 SJW FIRST ISSUE
Revision Date Initial Description

BUSINESS TEAM
Simon P Bowers
DAVENTRY DISTRICT COUNCIL CEng, MICE, MIHT, MIED

Lodge Road, Daventry, Northants. NN11 4FP
Tel: 01327 871100 Fax: 01327 302446

Client
DAVENTRY DISTRICT COUNCIL

Project
**ON-STREET ELECTRIC
VEHICLE CHARGEPOINTS**

Drawing Name
SCHOOL STREET
WOODFORD HALSE
SITE PLAN

Date
NOV 2019

Scale
AS SHOWN

Approved
LJ

Drawn
SJW

Drawing Number
DDCEV01/3

Revision
A