

Welcome Centre Outline

Leased Area

Plan 1



This drawing is indicative only.  
DO NOT SCALE.  
Use figured dimensions only.  
All dimensions are in millimetres  
unless stated otherwise & information  
should not be relied upon for any  
purpose without on-site verification.

BCP  
Council

Corporate  
Facilities  
Management

Property Name:

Upton Country Park Welcome Centre

Details:

Dog Wash Lease - Site Plan

Date: 24/10/2022	Drawn By: RS	Dwg Format: AutoCAD 3D
---------------------	-----------------	---------------------------

Scales:


A1 1:500

Drawing Number:

PS22025-02

 Leased Area

## Plan 2

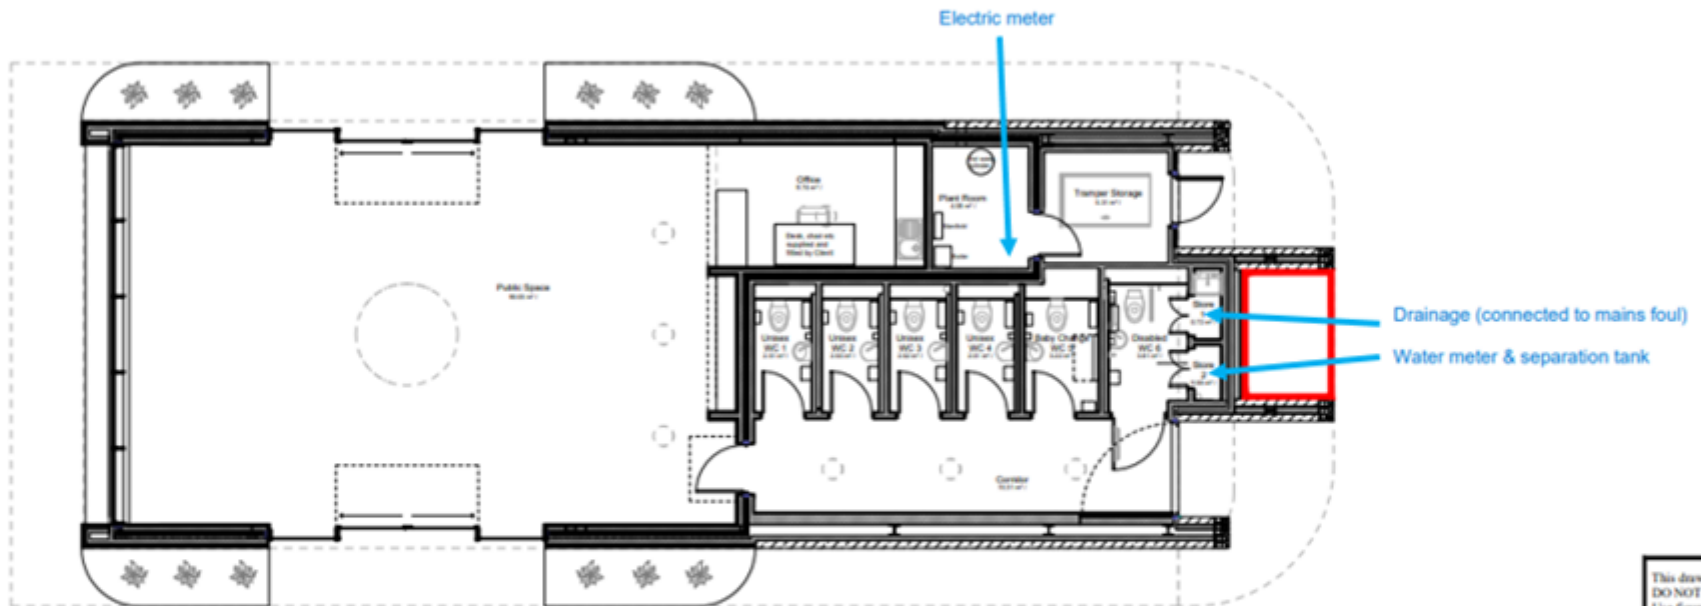

This drawing is indicative only.  
DO NOT SCALE.  
Use figured dimensions only.  
All dimensions are in millimetres  
unless stated otherwise & information  
should not be relied upon for any  
purpose without on-site verification.



Property Name:  
Upton Country Park Welcome Centre

Details:  
Dog Wash Lease - Building Plan

Date: 26/10/2022	Drawn By: BA	Draw Format: A3 1:100
---------------------	-----------------	--------------------------

Scale:  
A3 1:100

Drawing Number:  
PS22025-01