
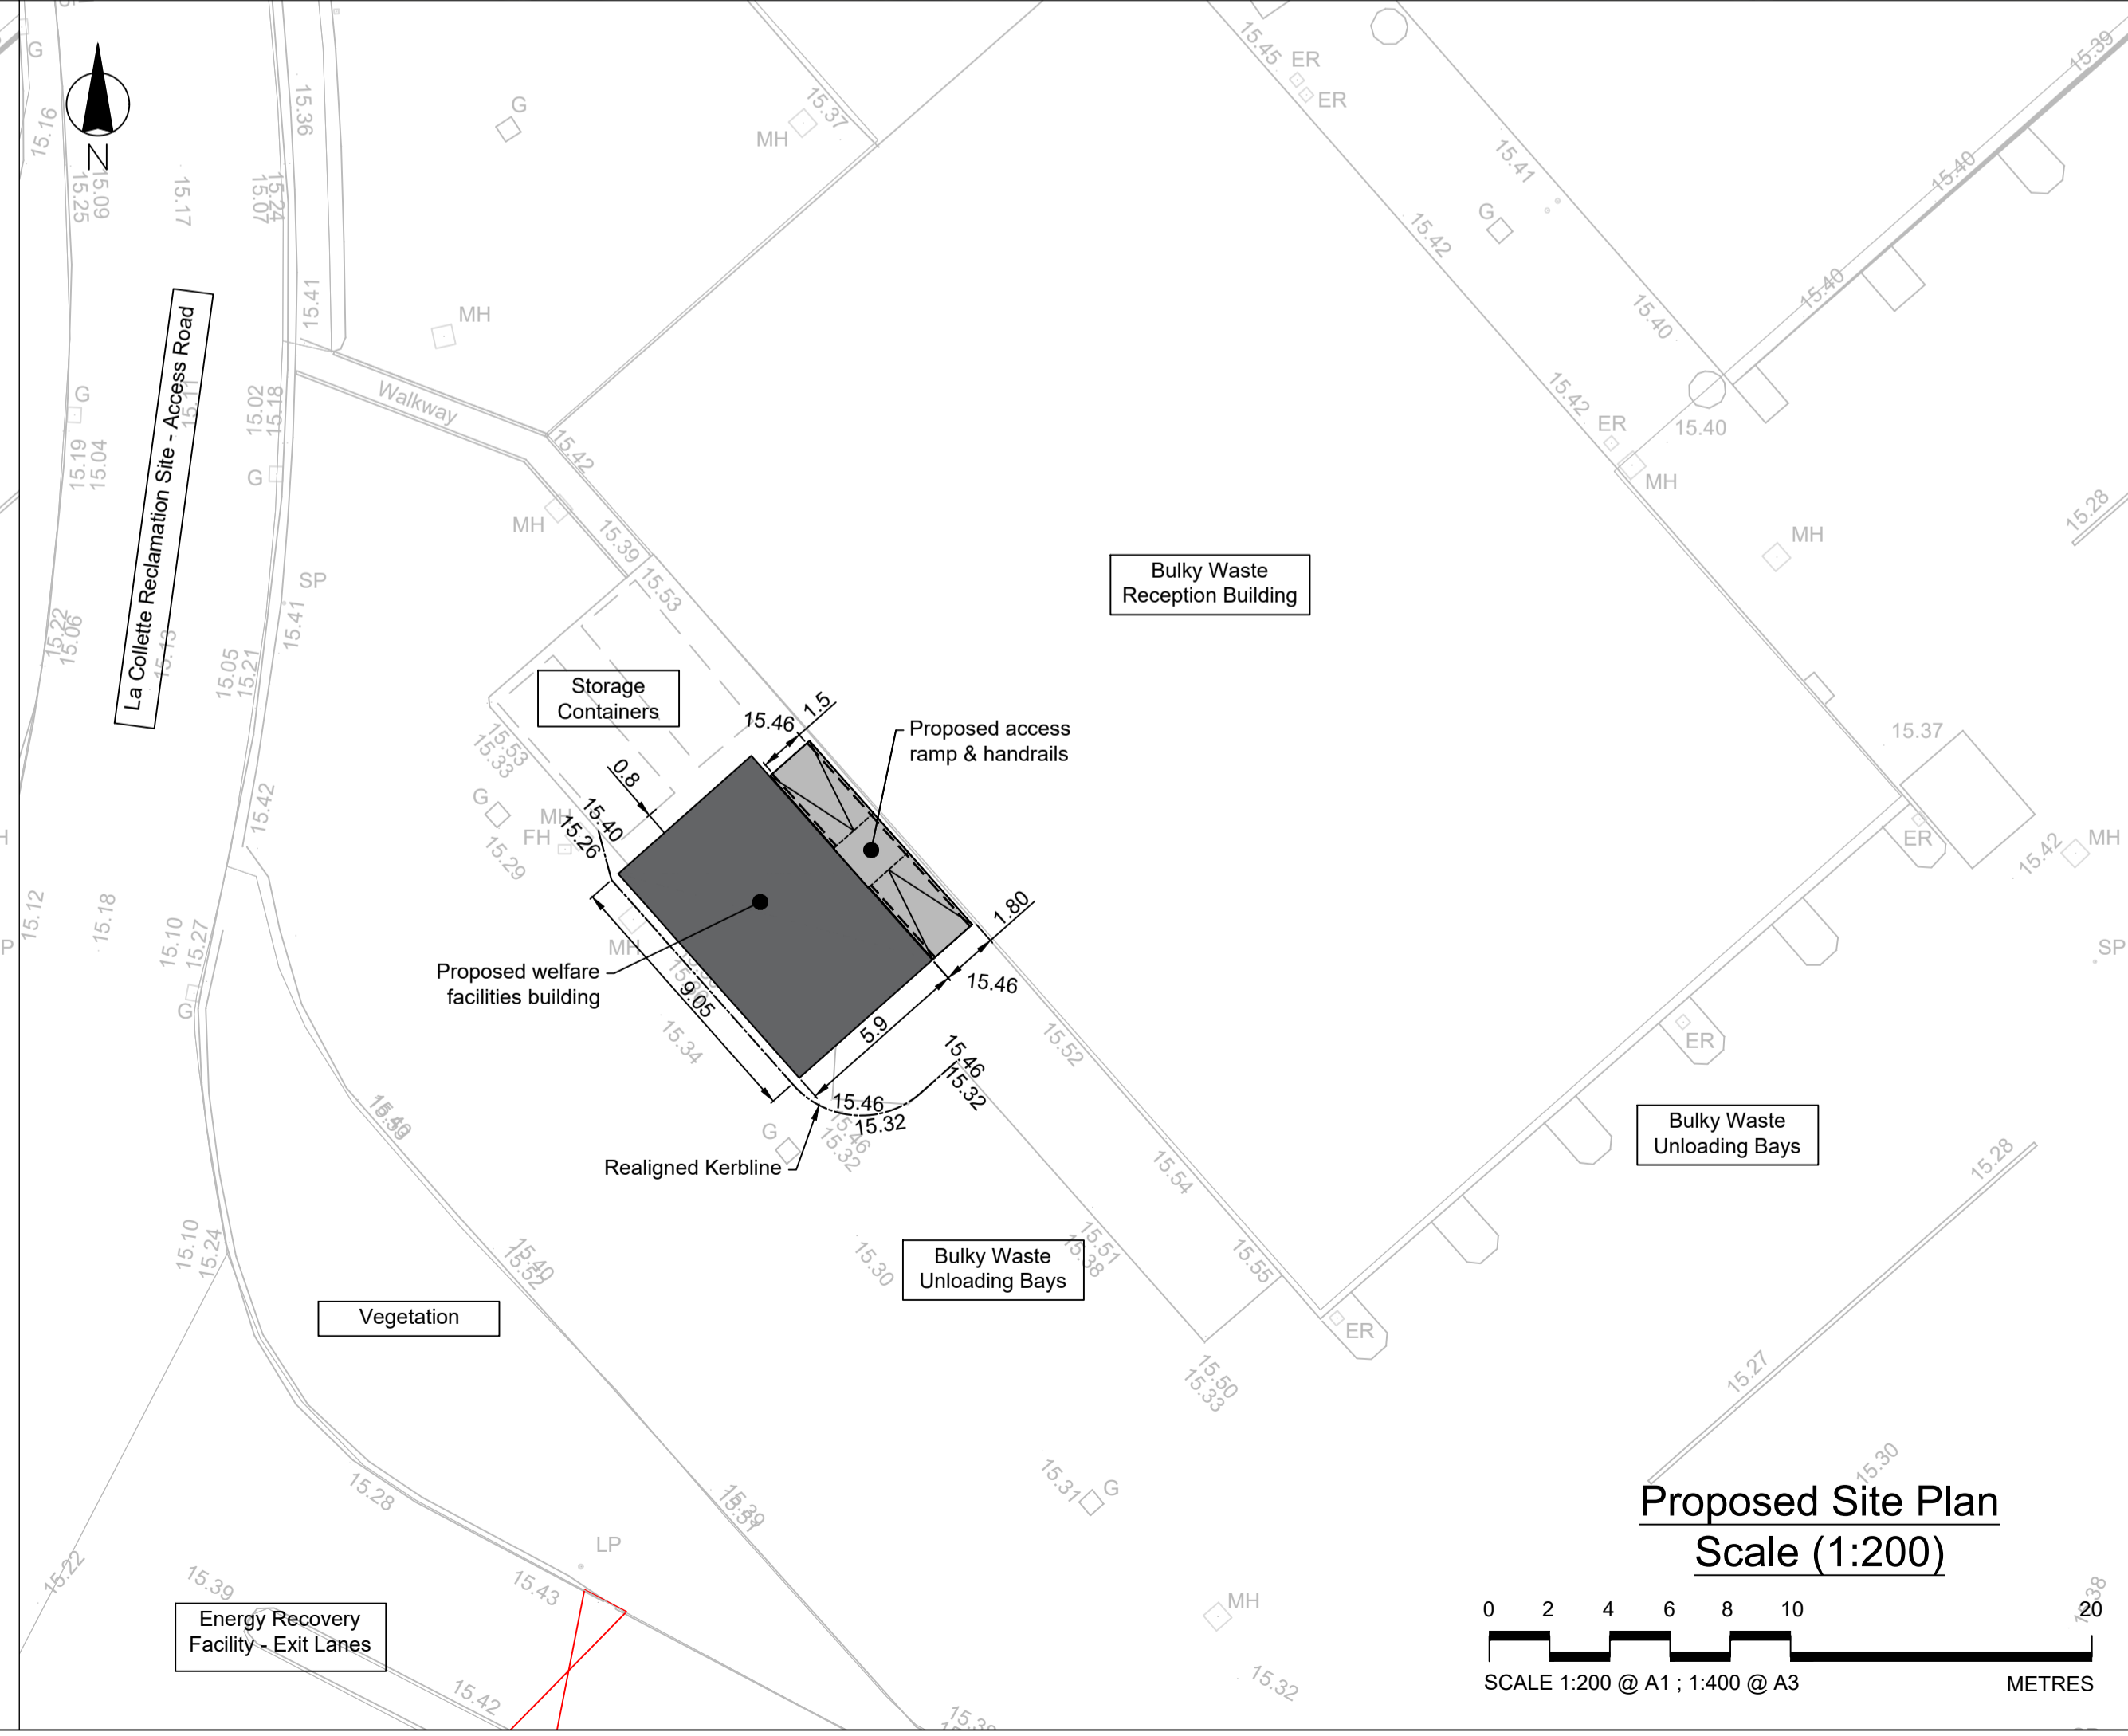


- Notes**
- All measurements in metres unless otherwise specified.
 - All levels are given in metres above admiralty chart datum (mAAD).
 - Admiralty chart datum is 5.88m below local ordnance datum. to convert levels to levels above ordnance datum (mAOD), subtract 5.88m.

- Key**
- Proposed Welfare Facilities Building & access ramp
 - Energy Recovery Facility Site Boundary
 - Boundary of Development Proximity Zone and Inner Hazard Zone
 - Boundary of Inner Hazard Zone and Middle Hazard Zone
 - LP - Lamppost
 - SP - Signpost
 - FH - Fire Hydrant chamber
 - G - Surface water gully
 - MH - Manhole chamber
 - ER - Earthing rod chamber
 - 15.28 - Proposed ground level
 - 15.28 - Existing ground level

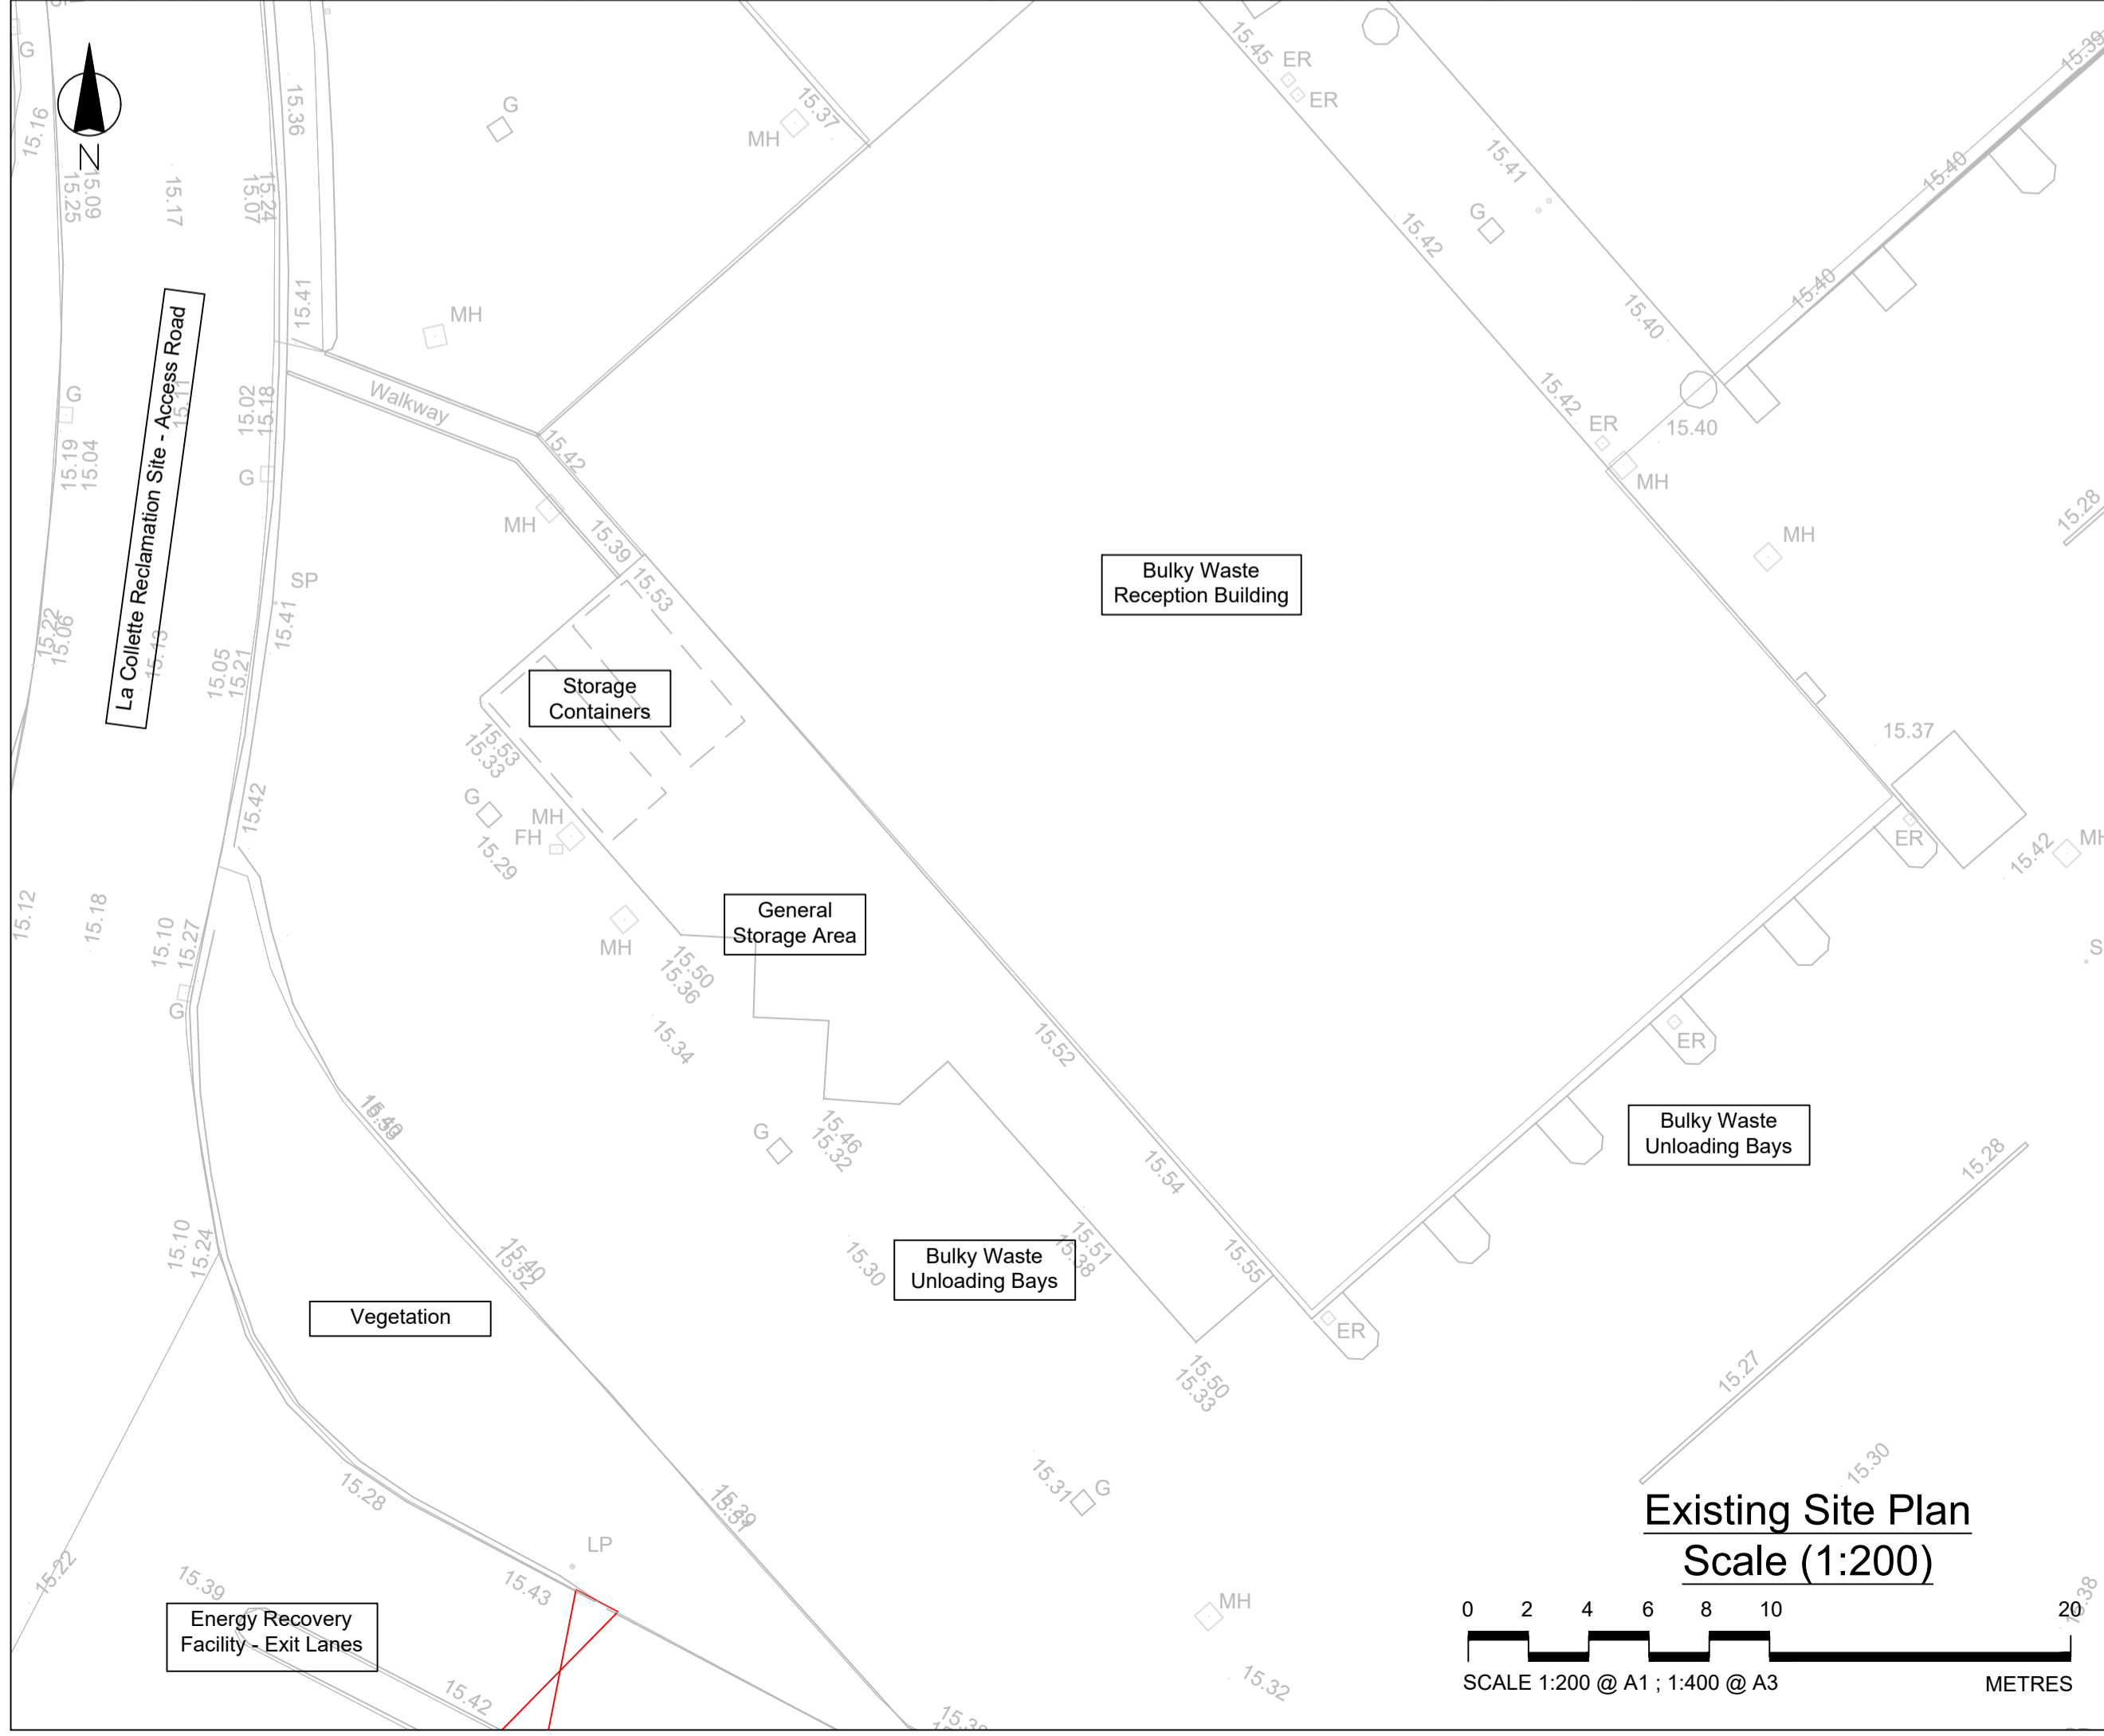

T1	Aug 2024	Issued for Tender
P1	Apr 2024	Issued for Planning Application
Rev.	Date	Details

Infrastructure & Environment

Government of JERSEY

Engineering & Development

P.O. Box 412, Beresford House,
Bellozanne Road, St Helier,
Jersey JE4 8UY

Tel: +44 (0)1534 445509 website: www.gov.je
email: dfi@gov.je

Project

Bulky Waste Welfare Facilities
Energy Recovery Facility
La Collette Reclamation Phase II
St Helier

Title

Existing and Proposed Site Plans

Drawn by: RG Checked by: OB

Scale: As Shown @ A1 Date: Aug 2024