



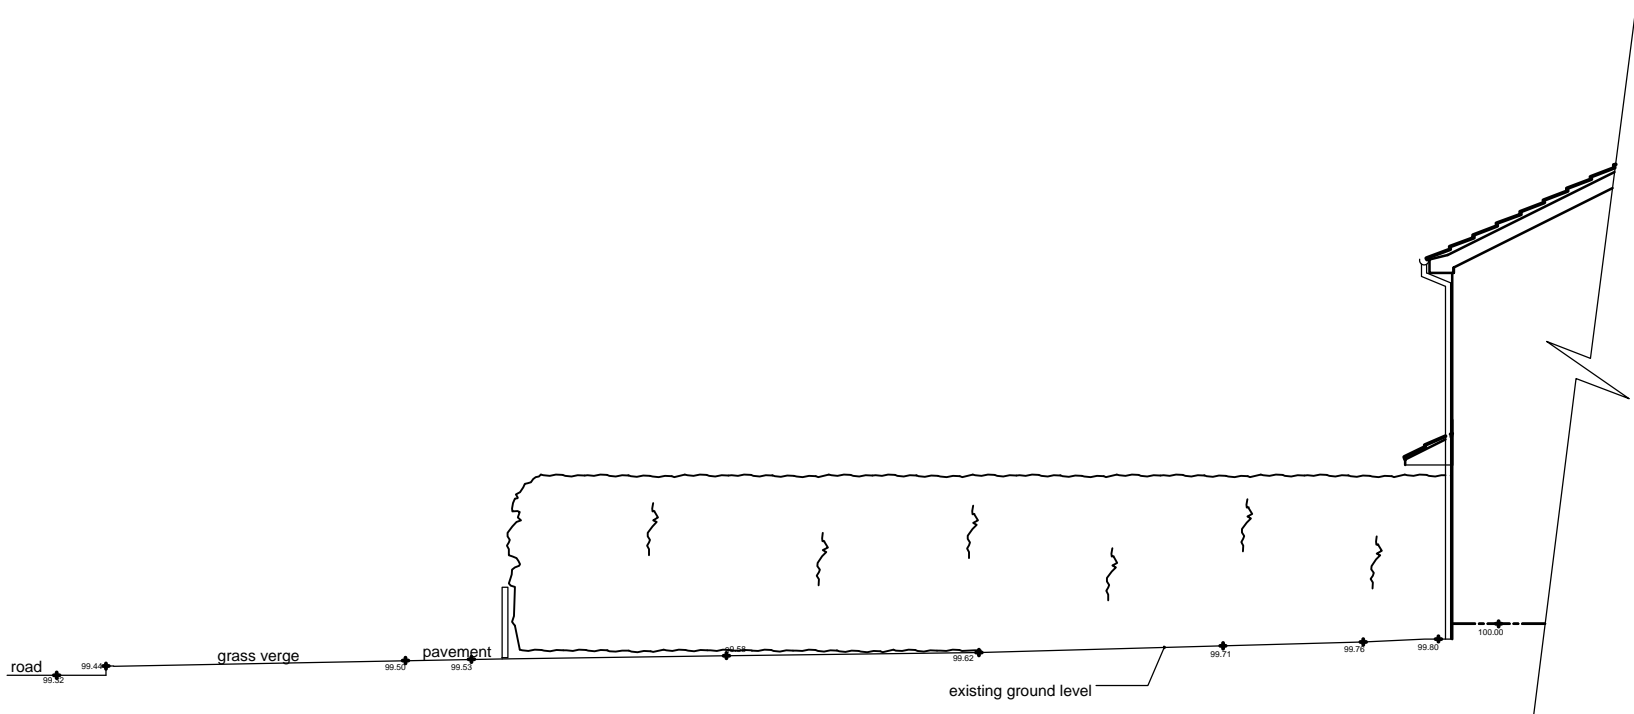


EXISTING SOUTH ELEVATION
Scale 1:100



EXISTING EAST ELEVATION
Scale 1:100

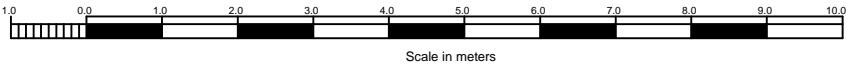

Scale in meters

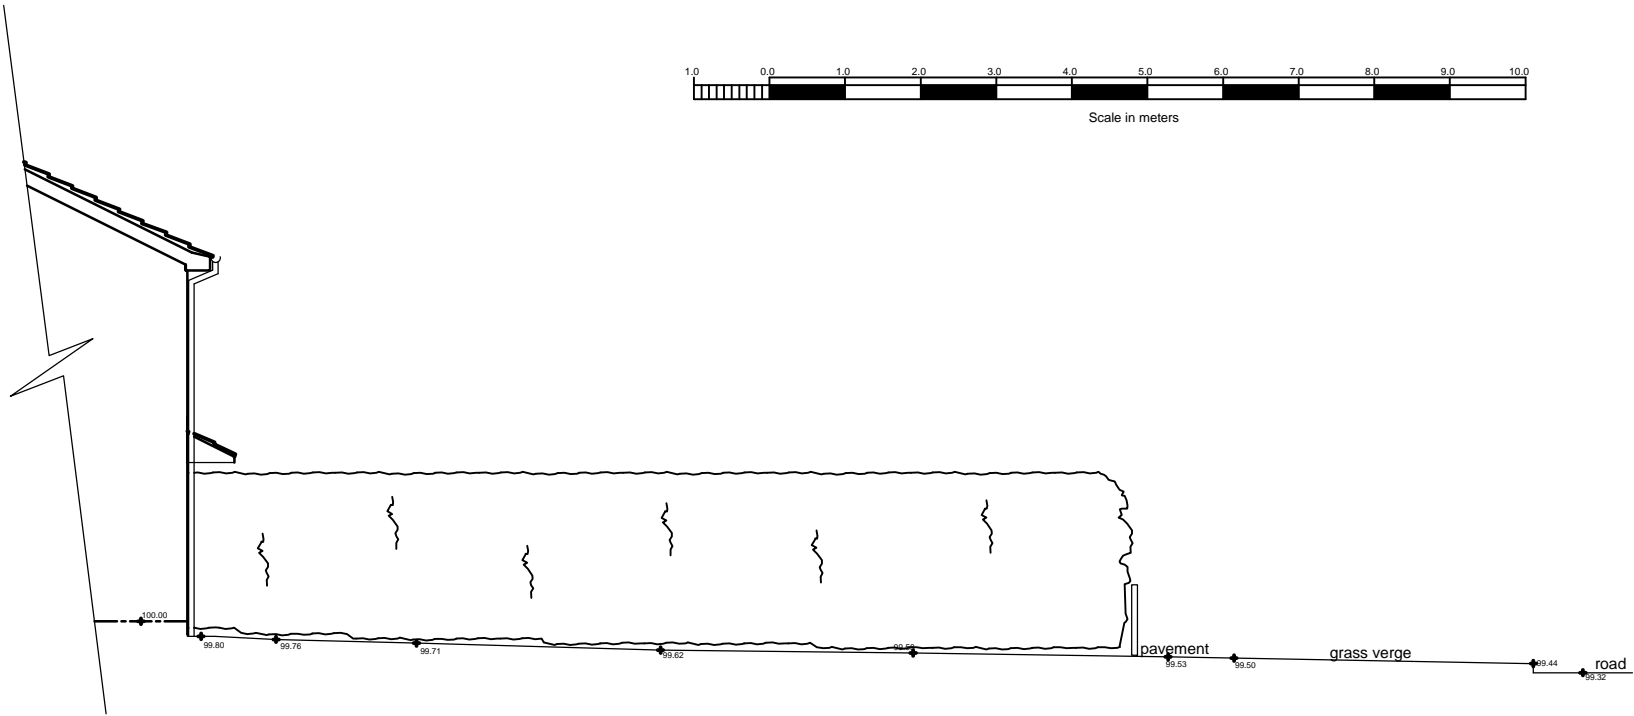

EXISTING WEST ELEVATION
Scale 1:100

—Do not scale—

Use only written dimensions. All dimensions must be verified prior to the works being put into hand and any discrepancies reported to the originator

HEALTH & SAFETY INFORMATION
(Refer to Pre-Tender CDM Documentation)

A	Levels added/amended	March 17	ALB
Rev.	Details of Revision	Date	Initial



Derbyshire County Council
Corporate Property
Director of Property:-
Dave Massingham
Chatsworth Hall, Matlock, DE4 3FW
Tel. (01629) 580000
Fax. (01629) 536266

Partner Details

Project	
77 Longmoor Lane Breaston, Derby DE72 3BB	
UPRN Number	
826440	
Drawing Number	Revision
826440-WD-05	A

Title		
Proposed Car Hardstand Existing Elevations		
Scale	Drawn	Checked
1:100	ALB	
Original Size	Date	Date
A3	Feb 2017	
Status		