




EXISTING SIDE ELEVATION
scale 1:100

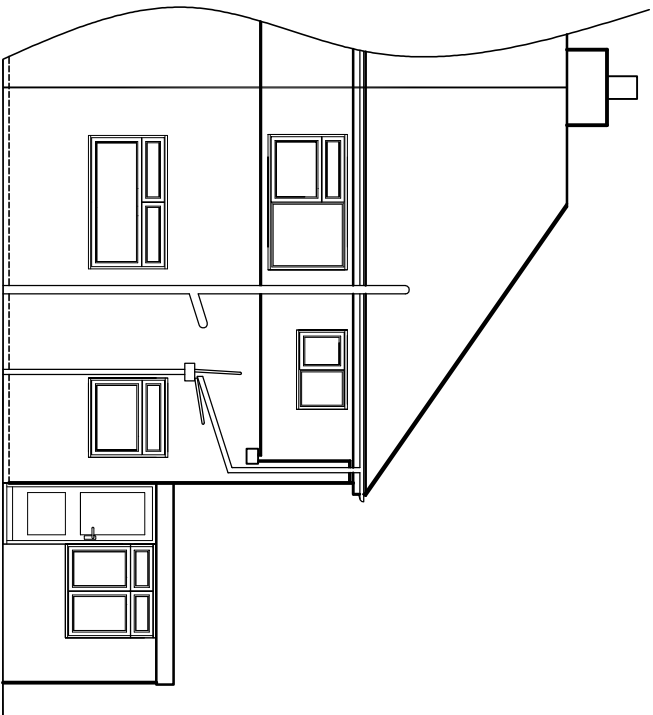

EXISTING REAR ELEVATION
scale 1:100

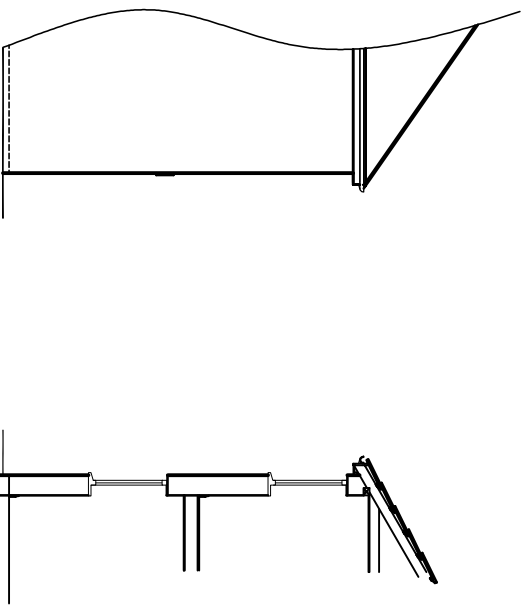


EXISTING SIDE ELEVATION
scale 1:100

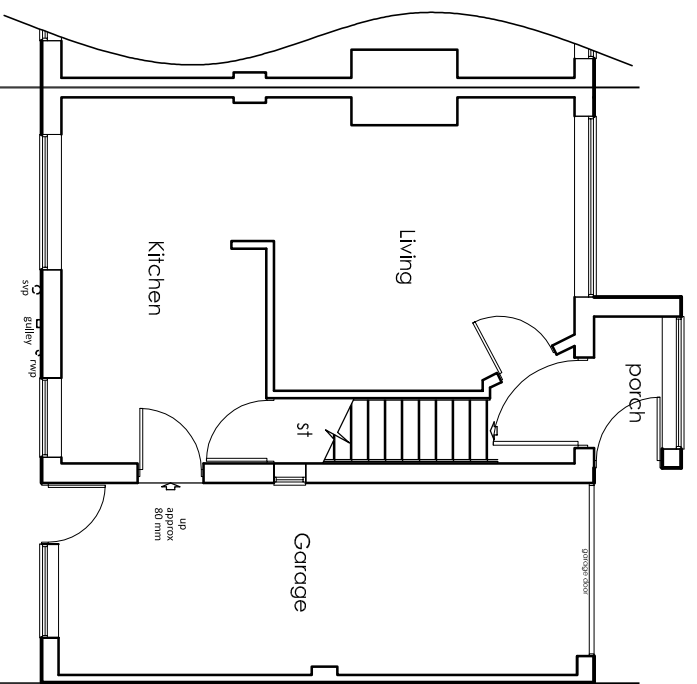

EXISTING GROUND FLOOR PLAN
scale 1:100

existing main
hole invert
not recorded

existing top
top level
location to
be verified

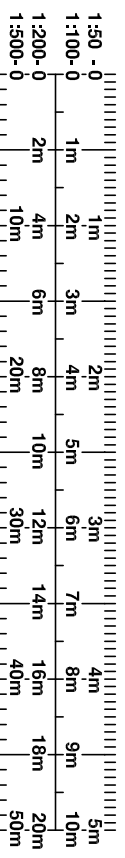

Copyright
KAD Architectural Design & Surveying Services.
This drawing and the designs depicted may not be reproduced in whole or in part without the prior written permission of KAD Architectural Design & Surveying Services.

THE PARTY WALL ACT 1996. - The Client's attention is drawn to the Party Wall Act 1996 which requires the building owner undertakes any building works on, adjacent to or over the boundary of the property. The Client shall ensure that all legal obligations in this regard are complied with.

REVISIONS & PUBLICATION DATES

**Planning & Building Regulation
Purposes Only**

PROJECT NUMBER / DRAWING NUMBER
2440/20/02

CLIENT
Mr. E O'Keefe
69 Lansbury Grove
Meir
Stoke On Trent
ST3 6JY

DRAWING TITLE
Existing Details

FIRST PUBLICATION DATE
January 2020

SCALE -
1:100

printed @ A3

PROJECT
Proposed Extension at
69 Lansbury Grove
Meir
Stoke On Trent
ST3 6JY