





PROPOSED SOUTH ELEVATION  
Scale 1:100

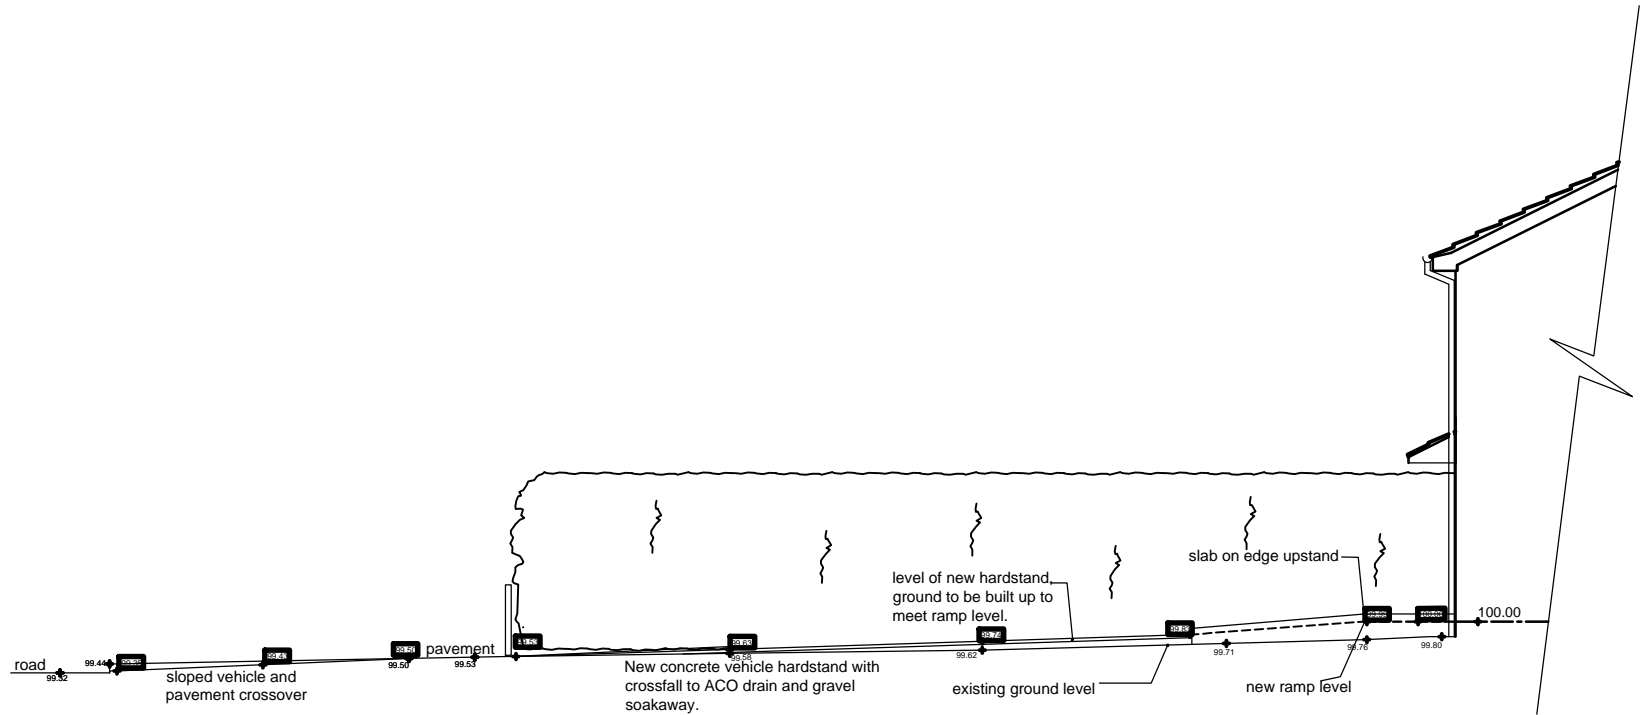

PROPOSED EAST ELEVATION  
Scale 1:100

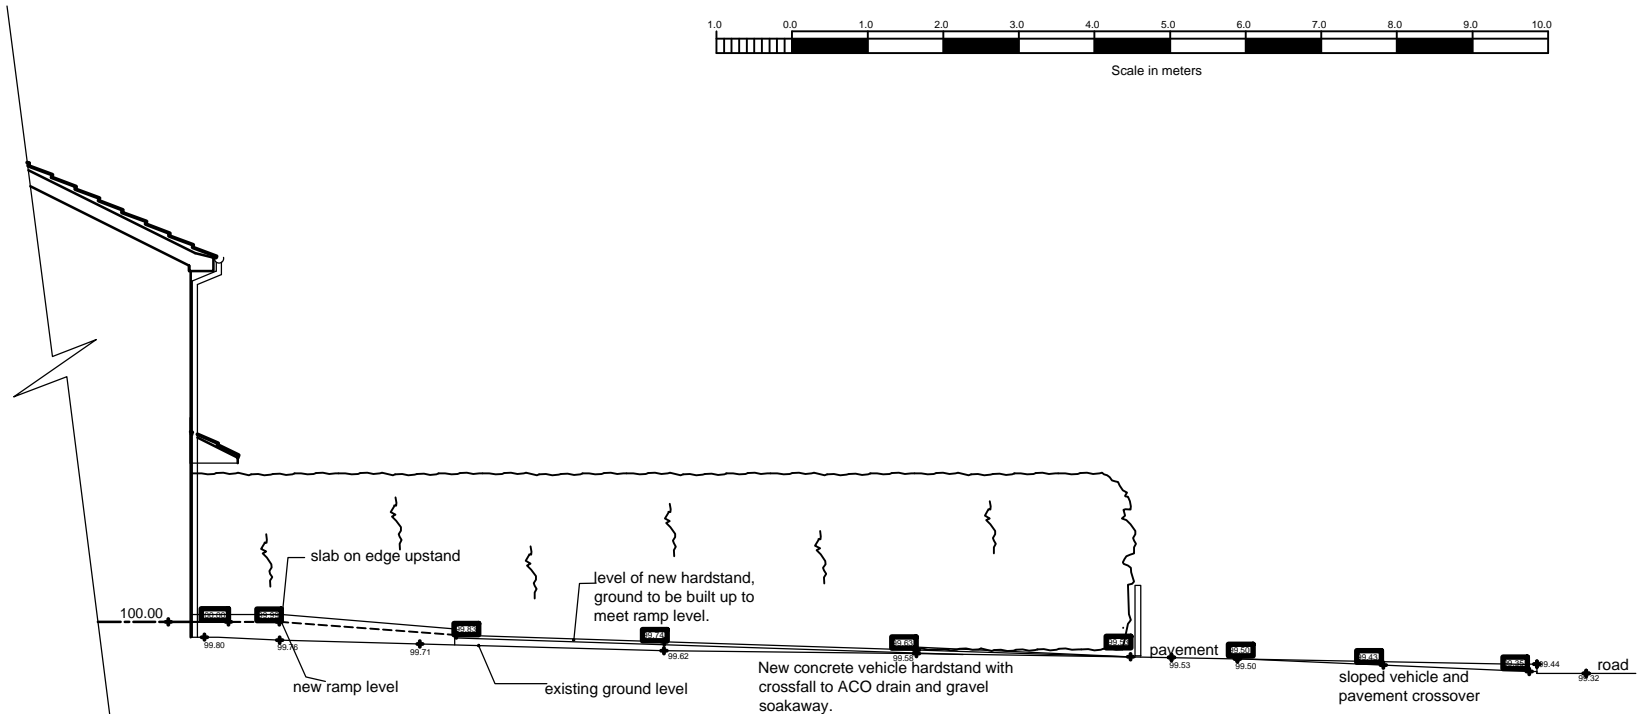

PROPOSED WEST ELEVATION  
Scale 1:100

**Do not scale**

Use only written dimensions. All dimensions must be verified prior to the works being put into hand and any discrepancies reported to the originator

**HEALTH & SAFETY INFORMATION**  
(Refer to Pre-Tender CDM Documentation)

A	Levels added/amended	March 17	ALB
Rev.	Details of Revision	Date	Initial



**Derbyshire County Council**  
**Corporate Property**  
**Director of Property:-**  
Dave Massingham  
Chatsworth Hall, Matlock, DE4 3FW  
Tel. (01629) 580000  
Fax. (01629) 536266

Partner Details

Project
77 Longmoor lane Breaston, Derby DE72 3BB
UPRN Number
826440
Drawing Number
826440-WD-06
Revision
A

Title	Proposed Car Hardstand Proposed Elevations	
Scale	1:100	Drawn ALB
Original Size	A3	Date Feb 2017
Status		