



EXISTING FOURTH FLOOR PLAN 1:100 NORTH WING

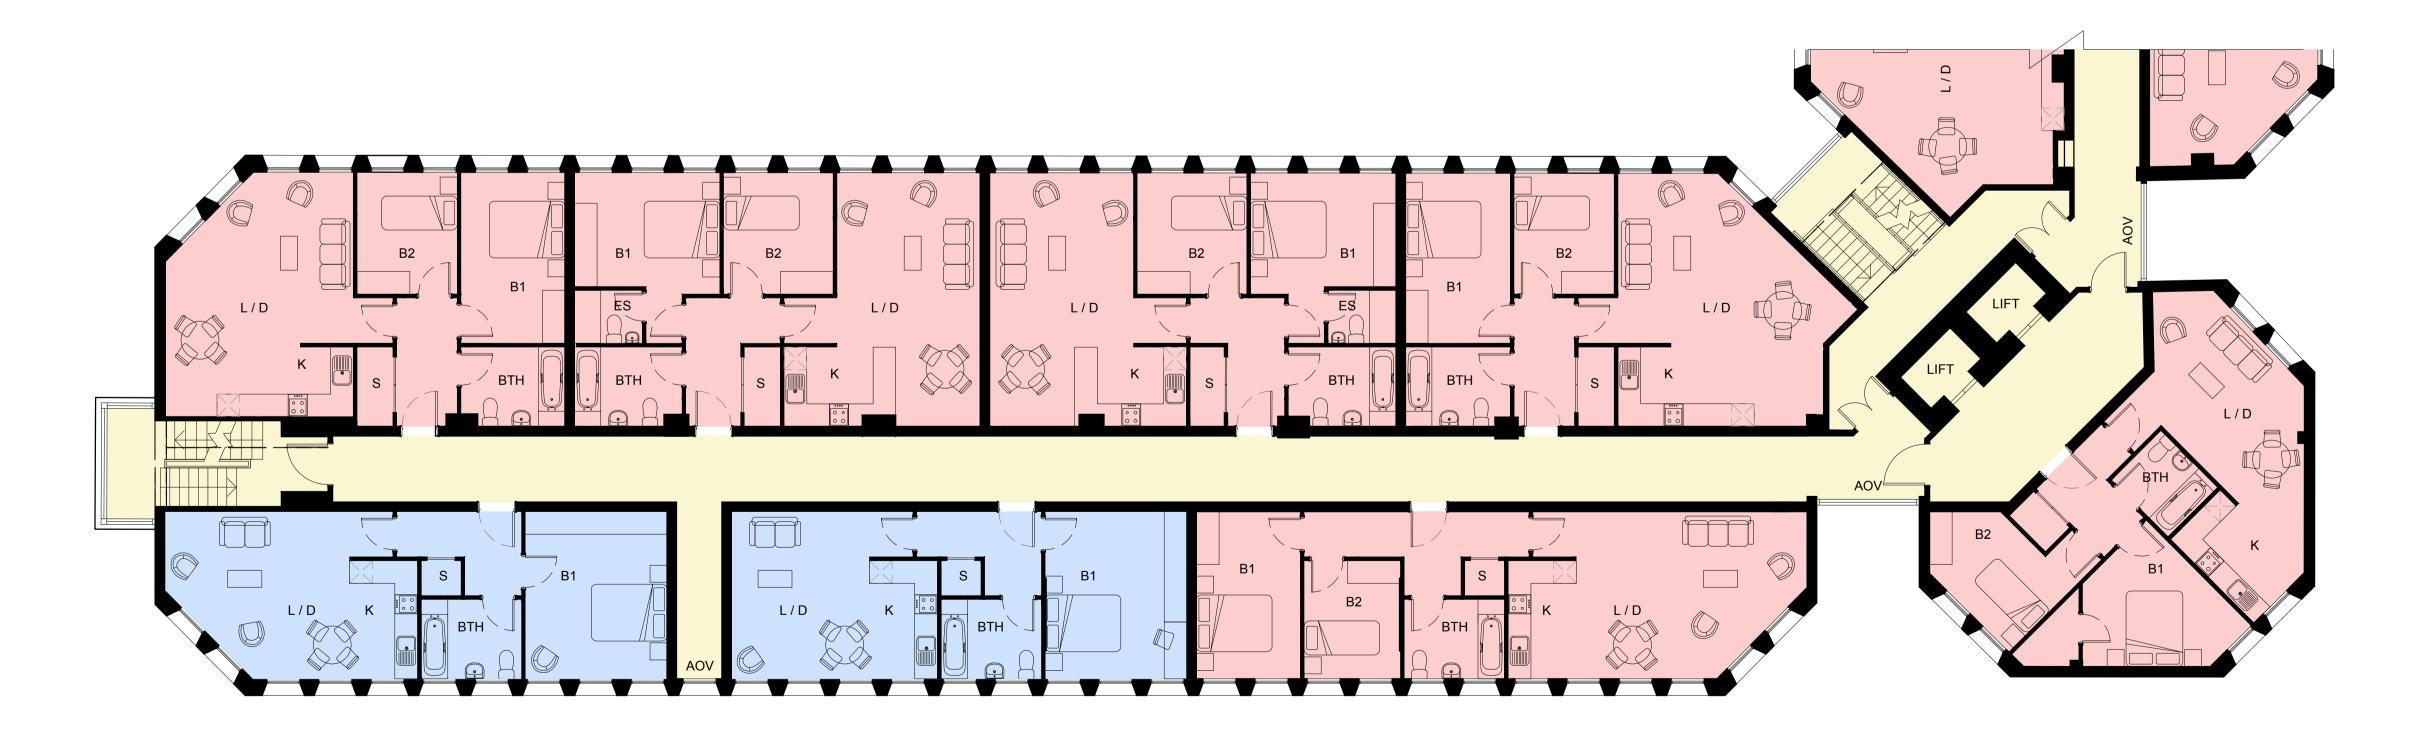



EXISTING FOURTH FLOOR PLAN 1:100 WEST WING Figured dimensions only are to be used. All dimensions to be checked onsite. Differences between drawings and between drawings and specification or bills of quantites to be reported to the PRC Group.


O The copyright of the drawings and designs contained therein remains vested in the PRC Group

Revisions: Drawn/Chkd: Date:

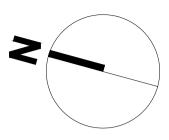

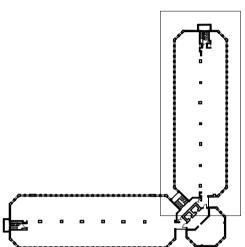

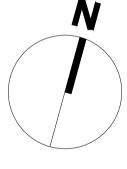

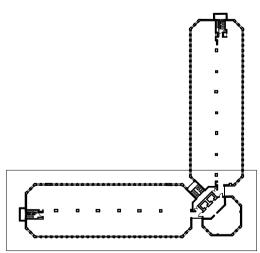

KEY:

|--|

- 2 BEDROOM FLAT
- CIRCULATION
- CYCLE STORAGE
- AREAS TO BE EXCLUDED
- AOV AUTOMATIC OPENING VENT

Client: BP2015 (RIVERSIDE) LLP

Project: RIVERSIDE HOUSE BEDFORD ROAD NORTHAMPTON

Drawing Title: PROPOSED FOURTH FLOOR PLAN

Scale @ A1: 1:100	Checked by :		Date : FEB 18	
Job No: 10650	Ŭ	Drawing 013	No :	Rev

Construction 🏾 Preliminary 🗌

Information Approval

ArchitectureDate :PlanningDate :Master PlanningFEB 18Urban Design<br/>InteriorsNo :Rev :

## Offices

Woking London Milton Keynes Warsaw

PRC

12 Warren Yard,

Warren Park, Milton Keynes, MK12 5NW 01908 305 246

info@prc-group.com www.prc-group.com

**PRC** Architecture & Planning

Issue Status:

Tender