




EXISTING REAR ELEVATION

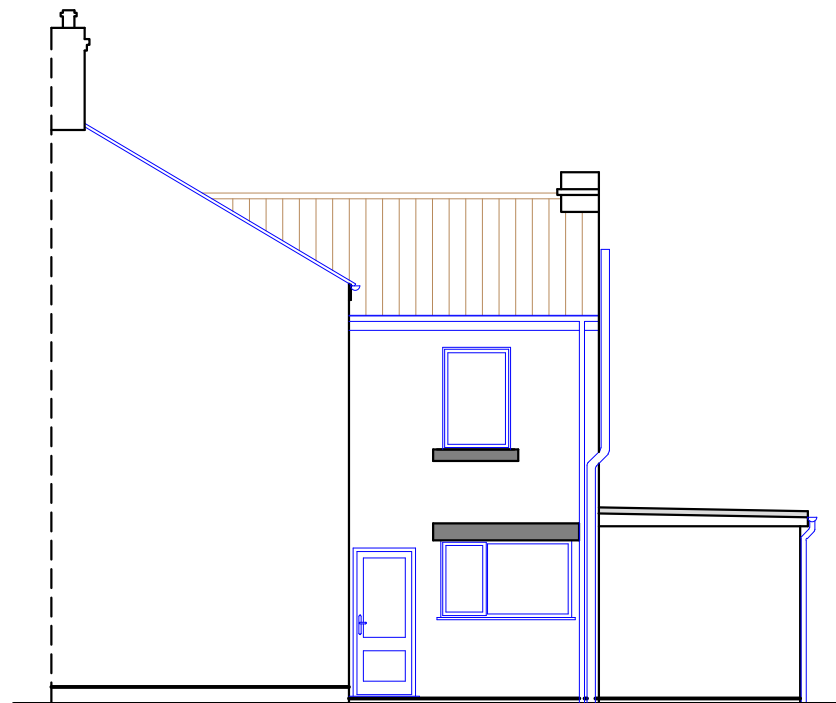


EXISTING SIDE ELEVATION

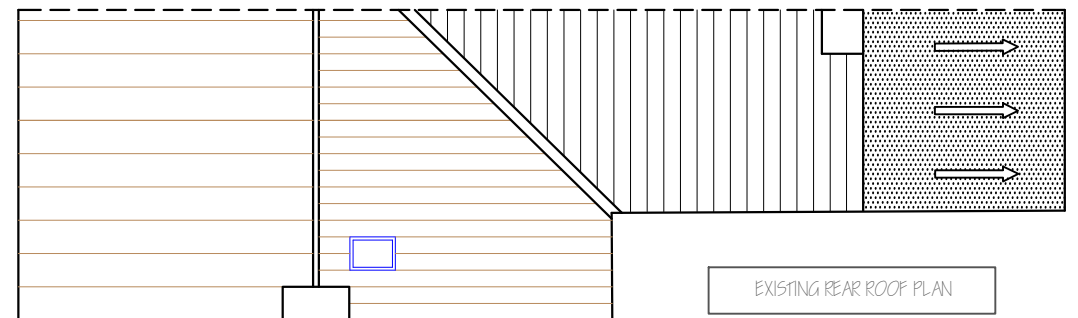

EXISTING REAR ROOF PLAN

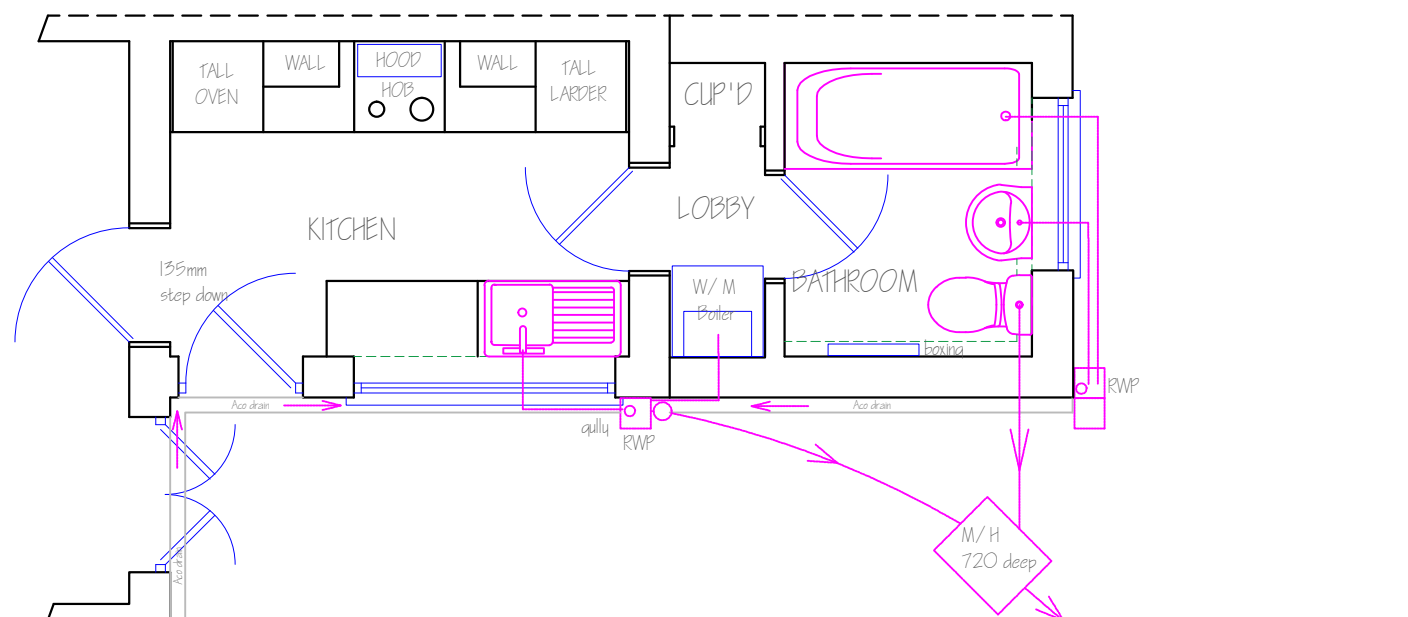

EXISTING GROUND FLOOR PLAN

<h1>Safe at Home</h1> <p>Town Hall Hall Plain Great Yarmouth Norfolk NR30 2QF</p> <p>Tel 01493 846192 Fax 01493 846193</p>				
Address 40 Isaacs Road Cobholm Norfolk NR31 0BT	Client	Miss C Walker		
	Drawing No	13010/02		
	Drawn	Reg Cavender		
Project Level Access Shower Ramped Access	Checked			
	Scale	1:50 / 1:100		
	Date	June 2017		
Title Existing Plans and Elevations				