
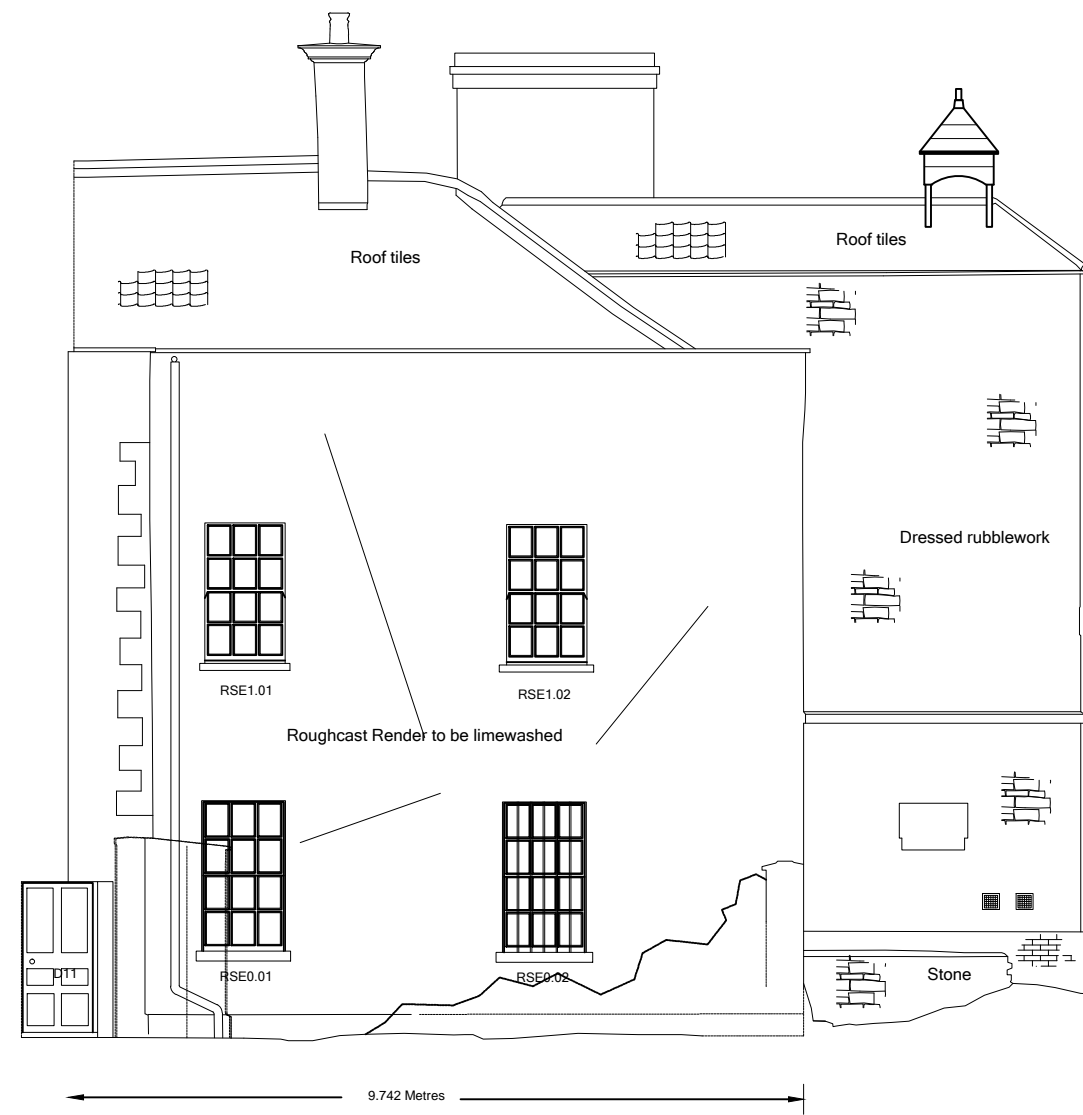


ELEVATION 4

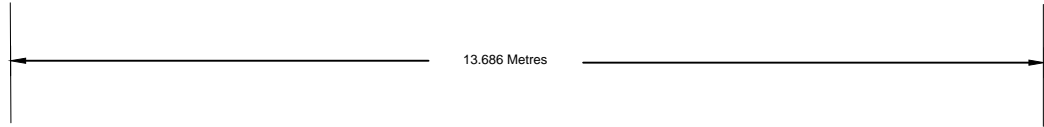

ELEVATION 5

**Windows & Doors**  
SC010  
To include all cast iron gutters, downpipes, hoppers, downpipes, and all other accessories.  
Repaint all gutter joints and prepare and paint in accordance with the painting specification.

**Windows & Doors**  
SC010  
To include all cast iron gutters, downpipes, hoppers, downpipes, and all other accessories.  
Repaint all gutter joints and prepare and paint in accordance with the painting specification.



Infrastructure and Assets  
Civic Offices,  
Swindon, SN1 2JH

Tel: 01793 445500

Housing and Property Services

Project:

Lydiard House

Elevations 4 &5

Rear Elevations

Scale: 1:100 @A1		Date: Jun 19
Group: Property Team	Drawn: SJL	Checked:
Drawing no.: LP - 4 & 5		Revision: